


**BRACKET DETAIL 1**


3/4" = 1'-0"

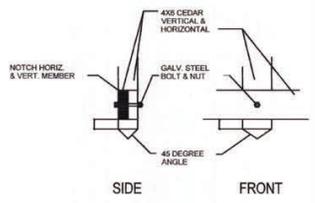

**BRACKET DETAIL 2**

**BRACKET DETAIL 2**


NOT TO SCALE

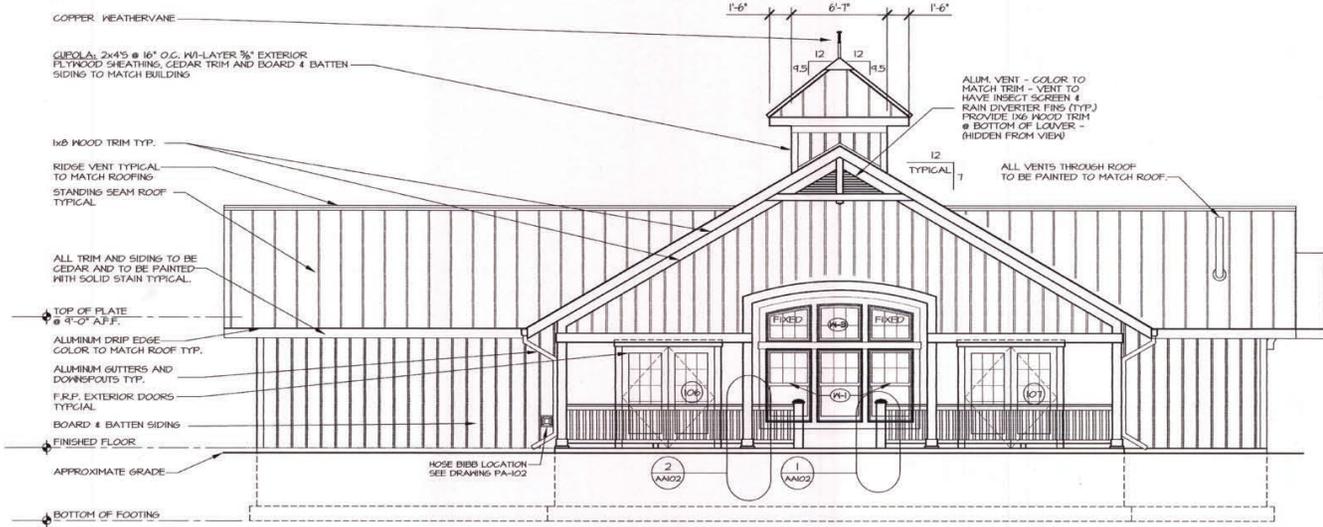

**WEST ELEVATION**

1/4" = 1'-0"

MATERIALS AND FINISHES SELECTION LIST					
ITEM	MANUFACTURER	MATL	FINISH	COLOR	REMARKS
ROOFING	BARLAND	ALUM.	PRE-FIN	CADET	
SIDING	CEDAR SIDING	WOOD	OPAQUE STAIN	CHEYENNE RED SH 3048	SHERVEN WILLIAMS, WOODSCAPES ACRYLIC SOLID COLOR STAIN
COLL. ALL TRIM, BRACKETS & RAILINGS	WOOD	OPAQUE STAIN	SHAGBARK-SH 3001		ALL EXTERIOR TRIM AND RAILINGS
GUTTERS/DOWNSPOUTS	BARLAND	ALUM.	PRE-FIN	SLATE GRAY	
WINDOW/DOOR FRINGE BOARD	SPECIAL LITE	F.R.P.	OPAQUE STAIN	DARK BRONZE	
PENDINGS	MARVIN - ULTRIX	GLAD	PRE-FIN	DARK BRONZE	
STONE VENEER	ELDORADO STONE	CONC.		ANDANTE	MODEL: FIELDLEDGE
DOWNSPOUTS		ALUM.		DARK BRONZE	
HEATHERVANE	SEE SPECS	COPPER		PATINA COPPER	COMPLETE W/SUPPORT ROD & MOUNTING INSTALLATION HARDWARE
CONC. CAP	SOUTHSIDE PRECAST		CONCRETE	NATURAL	
LOUVERS		PRE-FAB	PRE-FIN	DARK BRONZE	COLOR TO MATCH TRIM

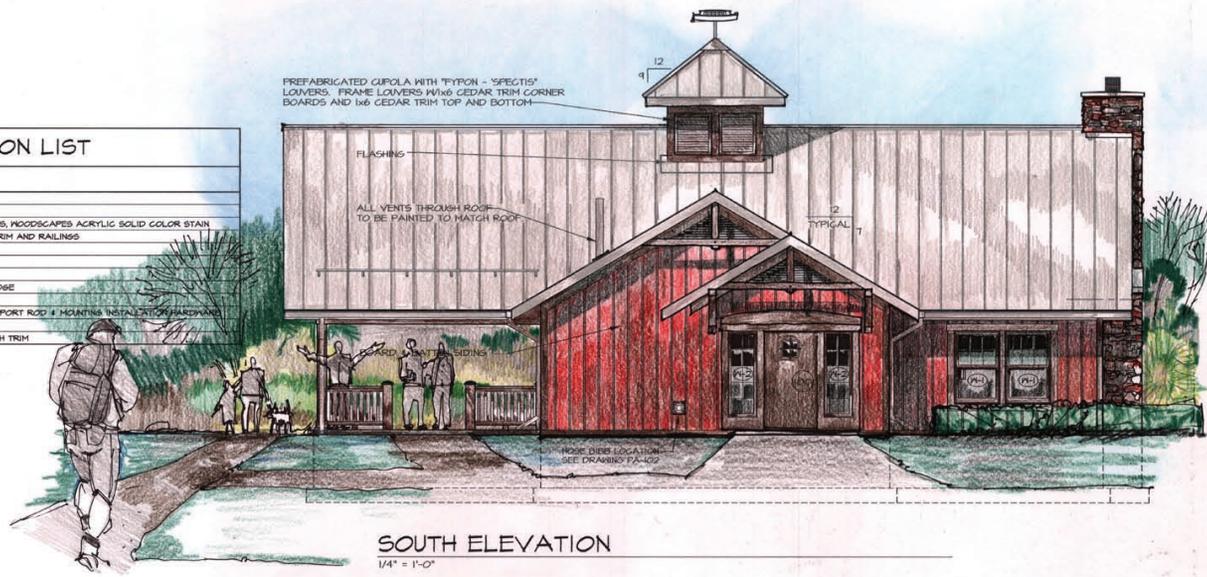

**SOUTH ELEVATION**

1/4" = 1'-0"

**PARRONE engineering**  
 THE PARRONE GROUP  
 340 WEST COMMERCIAL STREET  
 SUITE 3200  
 EAST ROCHESTER, NEW YORK 14445  
 T 565.586.0300 F 565.586.0752  
 Copyright © 2010  
 PARRONE Engineering



**SWBR ARCHITECTS**  
**PERFECT BALANCE**  
 387 East Main Street  
 Rochester, NY 14604-2107  
 Voice: 585.232.8300  
 Fax: 585.232.9221  
 WWW.SWBRI.COM



**WE ENGINEERING P.C.**  
 MECHANICAL/ELECTRICAL/ENGINEERING CONSULTANTS  
 ROCHESTER - BUFFALO - SPRINGFIELD - CAPITAL DISTRICT  
 100 WEST COMMERCIAL STREET  
 SUITE 3200 EAST ROCHESTER, NY 14445  
 (585) 586-0300 FAX (585) 586-0303  
 www.parrone.com

Scale: 1/4" = 1'-0"


REVISIONS	

**PROJECT & CLIENT**  
**GREECE CANAL PARK IMPROVEMENTS**  
**MONROE COUNTY PARKS DEPARTMENT**  
**STATE OF NEW YORK**


**DRAWING TITLE**  
**BUILDING A**  
**EXT. ELEVATIONS**

**DRAWING NO.** drawn by: S.B.T.  
 checked: J.F.T.  
 title mgmt: J.F.T.  
**AA-201** date: 05/04/10  
 proj. no.: 41017  
 scale: ---


**ISSUE DATE**  
**MAY 4, 2010**

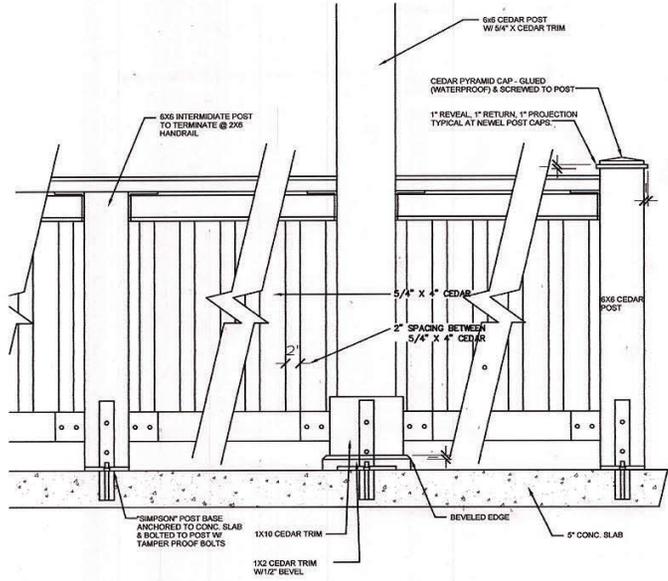

**RAILING & COLUMN DETAIL 2**  
3/4" = 1'-0"

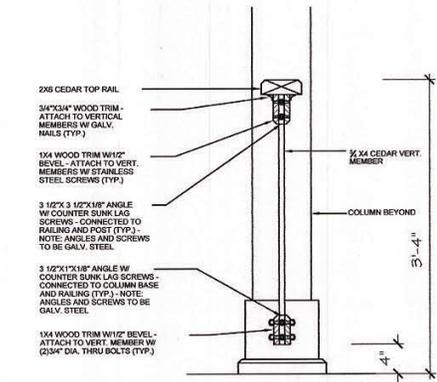

**RAILING DETAIL 1**  
3/4" = 1'-0"

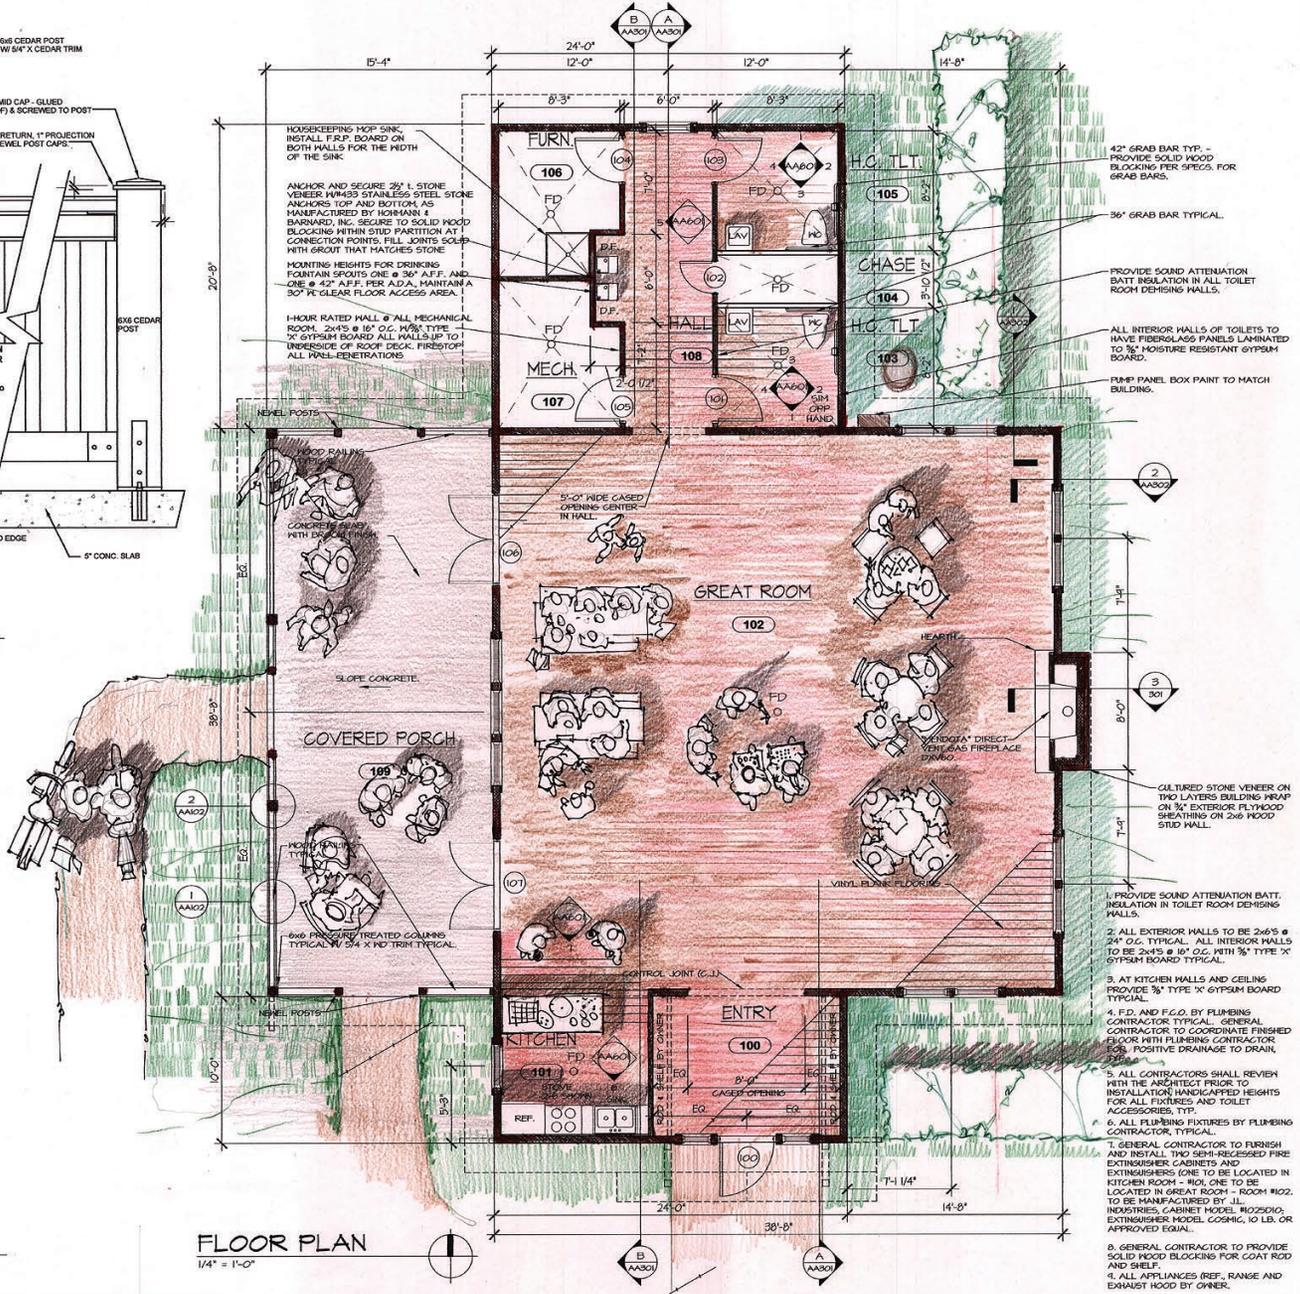

**FLOOR PLAN**  
1/4" = 1'-0"

**PARRONE engineering**  
 THE PARADISES  
 348 WEST COMMERCIAL STREET  
 SUITE 2000  
 EAST ROCHESTER, NEW YORK 14445  
 T 585.586.0200 F 585.586.8732  
 Copyright © 2010  
 PARRONE engineering

**SWBR ARCHITECTS**  
 PERFECT BALANCE  
 387 East Main Street  
 Rochester, NY 14604-2107  
 Voice: 585.232.8300  
 Fax: 585.232.9221  
 www.swbr.com

**Architecture**  
 CONSULTING ARCHITECTS

**ME ENGINEERING P.C.**  
 MECHANICAL/ELECTRICAL  
 ENGINEERING CONSULTANTS  
 ROCHESTER: 80 FAYO • SPRINGFIELD: CAPITAL DISTRICT  
 HOUSTON: DESIGN/CONSTRUCTION  
 ROCHESTER: 400 YORK AVENUE  
 14608-1000 TEL: 585-881-0100  
 FAX: 585-881-0101  
 WWW.ME-ENG.COM

Scale: 1/4"=1'-0"

**REVISIONS**

NO.	DATE	DESCRIPTION
1		
2		
3		
4		
5		
6		
7		
8		
9		
10		

**PROJECT & CLIENT**  
**GREECE CANAL PARK IMPROVEMENTS**  
**MONROE COUNTY PARKS DEPARTMENT**  
 STATE OF NEW YORK

**DRAWING TITLE**  
**BUILDING A FLOOR PLAN**

**DRAWING NO.**  
**AA-102**

drawn by: S.B.T.  
 checked: J.F.T.  
 proj mgr: J.F.T.  
 date: 05/04/10  
 proj no: 4257  
 scale: ---

**ISSUE DATE**  
 MAY 4, 2010