

BID PROJECT NO. 0502-12

MONROE COUNTY, NEW YORK

ADDENDUM NO.1

SPECIFICATIONS AND RELATED DOCUMENTS

FOR

**DURAND EASTMAN PARK WATER QUALITY BASIN &
SHERRY SWAMP TRIBUTARY RESTORATION PROJECT**

Capital Improvement Project No. 1182

May 2012



5/22/12

Contract No. 1: General Construction

Prepared By:
Lu Engineers
175 Sullys Trail
Pittsford, New York 14534

Prepared For:
Monroe County Parks Department
171 Reservoir Drive
Rochester, New York 14620

BID PROJECT NO. 0502-12

MONROE COUNTY, NEW YORK

ADDENDUM NO.1

SPECIFICATIONS AND RELATED DOCUMENTS

FOR

**DURAND EASTMAN PARK WATER QUALITY BASIN &
SHERRY SWAMP TRIBUTARY RESTORATION PROJECT**

Capital Improvement Project No. 1182

May 2012



Contract No. 1: General Construction

Prepared By:
Lu Engineers
175 Sullys Trail
Pittsford, New York 14534

Prepared For:
Monroe County Parks Department
171 Reservoir Drive
Rochester, New York 14620

TO ALL BIDDERS:

The following constitutes ADDENDUM NO.1 of the Contract Documents. Each Bidder shall acknowledge receipt of the Addendum on Page P-5 of the Proposal.

Pages ADD1-1 through ADD1-2

Date May 22, 2012

ADD1-1

TO ALL BIDDERS

Pages ADD1-1 through ADD1-2 constitutes Addendum No.1 to the Contract Documents. This addendum contains changes to the requirements of the Bidding Documents and Construction Drawings which have been issued to date. Such changes are to be incorporated into the Construction Documents and shall apply to the Work with the same meaning and force as if they had been included in the original documents. Wherever this Addendum modified a portion of a paragraph of the Project Manual, or portion of any Drawings, the remainder of the paragraph or Drawing shall remain in force. Make the following changes to the Bidding Documents and the Contract Drawings.

UNIT PRICE BID SCHEDULE

(1-1) PAGE P-10, ITEM NUMBER 1-3: Revise ESTIMATED QUANTITY FROM 870 CY TO 770 CY.

CONTRACT DRAWINGS

(1-2) Drawing No. SL-1: Top of western embankment grade elevation revised from 275.00' to 272.00'.

(1-3) Drawing No. GDP-1: Top of western embankment grade elevation revised from 275.00' to 272.00'.


(1-4) Drawing No. SRB-1: Top of western embankment grade elevation revised from 275.00' to 272.00'.

**DURAND EASTMAN PARK WATER QUALITY BASIN AND
SHERRY SWAMP TRIBUTARY RESTORATION PROJECT
BID PROJECT NO. 0502-12**


UNIT PRICE BID SCHEDULE

ITEM NUMBER	DESCRIPTION	ESTIMATED QUANTITY	UNIT	UNIT PRICE (NUMERALS)	UNIT PRICE (WORDS-PRINT LEGIBLY)	EST QUANTITY X UNIT PRICE
1-1	SILT FENCE	1,920	LF	\$ _____	_____ dollars _____ cents	\$ _____
1-2	UNCLASSIFIED EXCAVATION AND DISPOSAL	27,650	CY	\$ _____	_____ dollars _____ cents	\$ _____
1-3	EMBANKMENT IN PLACE	770	CY	\$ _____	_____ dollars _____ cents	\$ _____
1-4	SELECT PIPE BACKFILL	125	CY	\$ _____	_____ dollars _____ cents	\$ _____
1-5	CORR. HDPE STORM PIPE - 12 " DIA.	207	LF	\$ _____	_____ dollars _____ cents	\$ _____
CARRY FORWARD						\$ _____




The itemized proposal shall be completed by the bidder with the unit prices written in words and numerals and the extensions written in numerals.

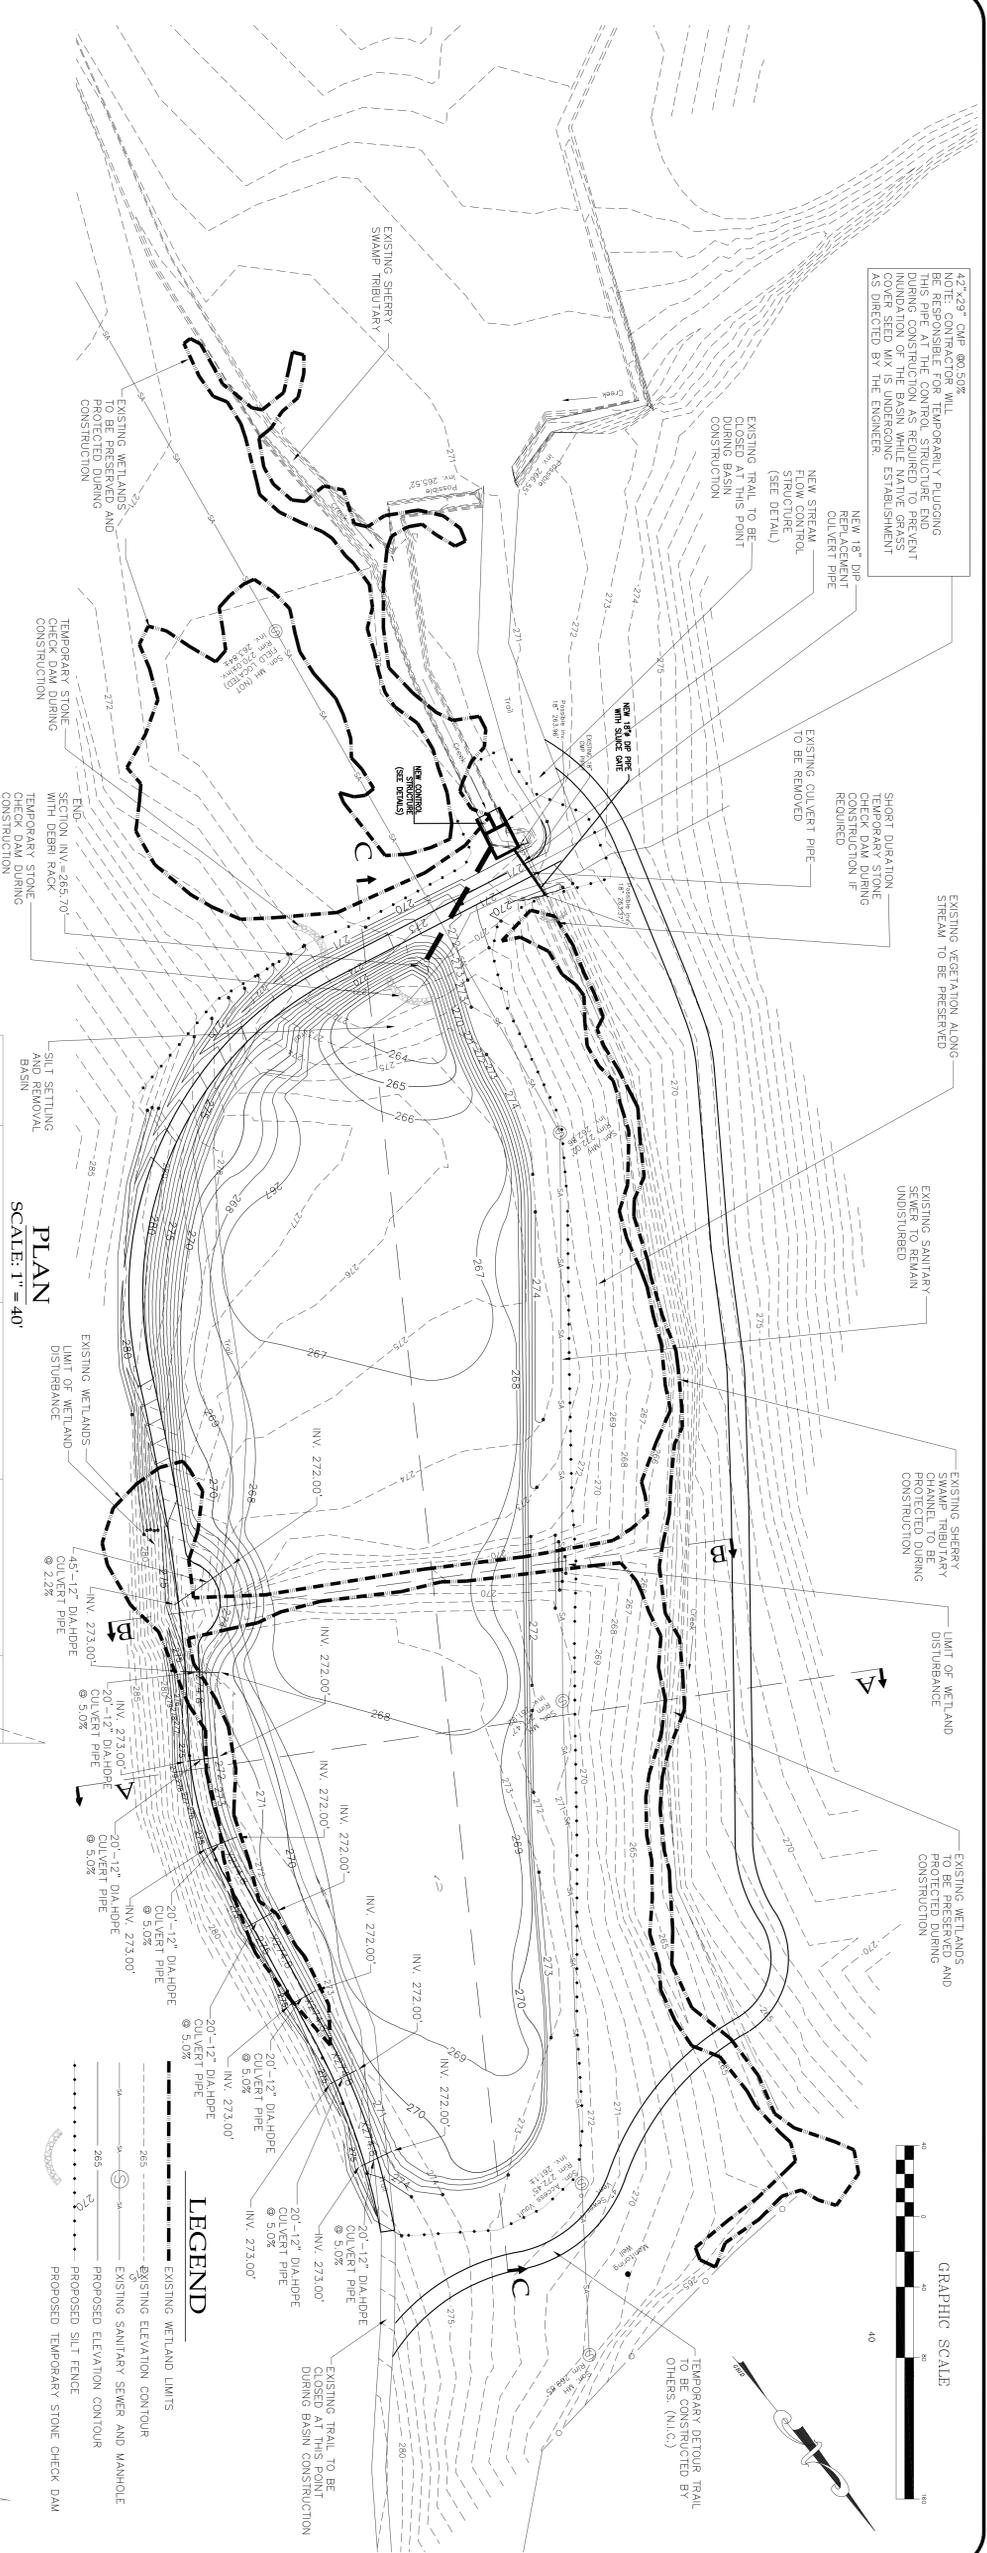

PLAN
SCALE: 1" = 40'

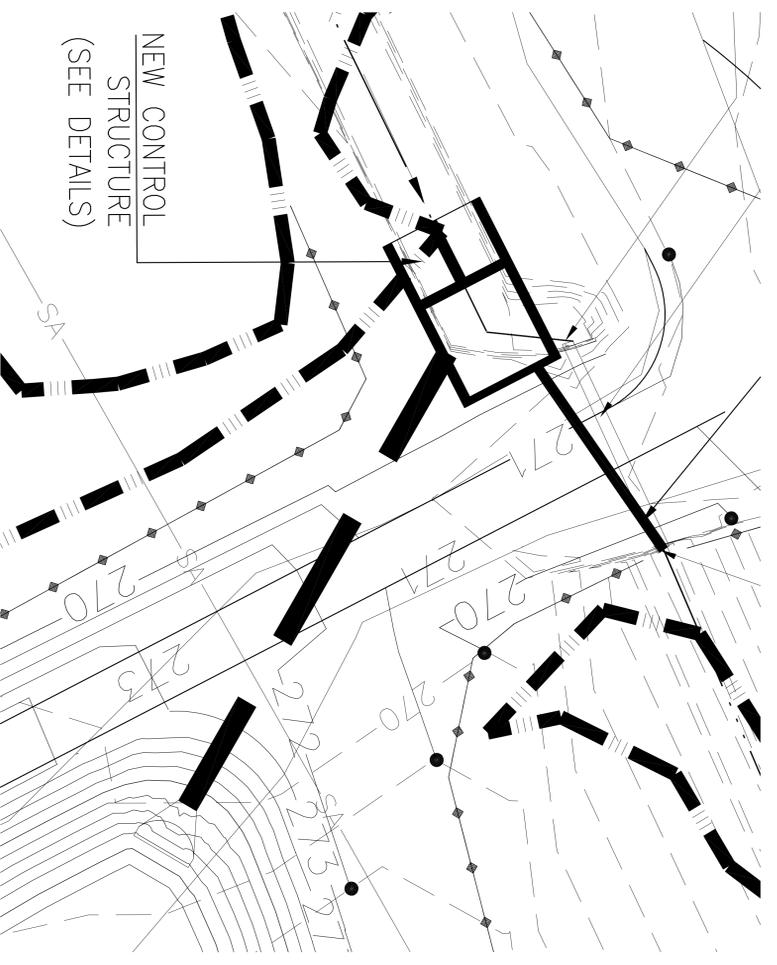

SCALE: 1" = 20'

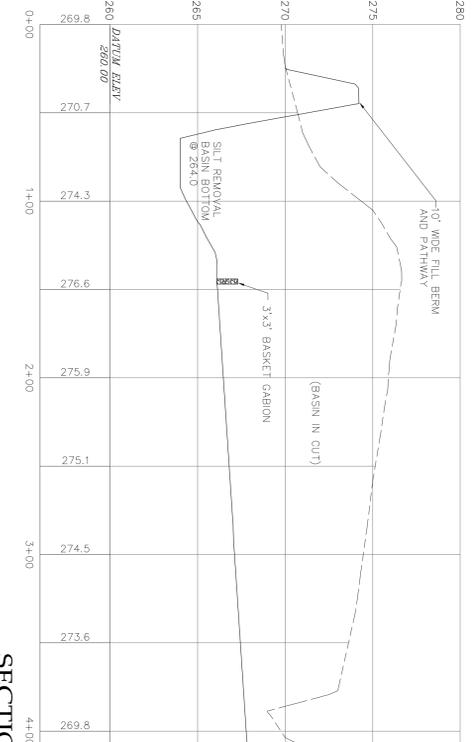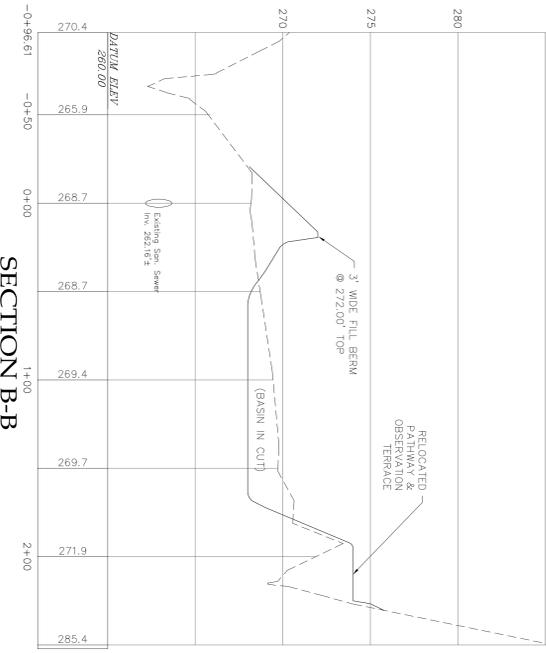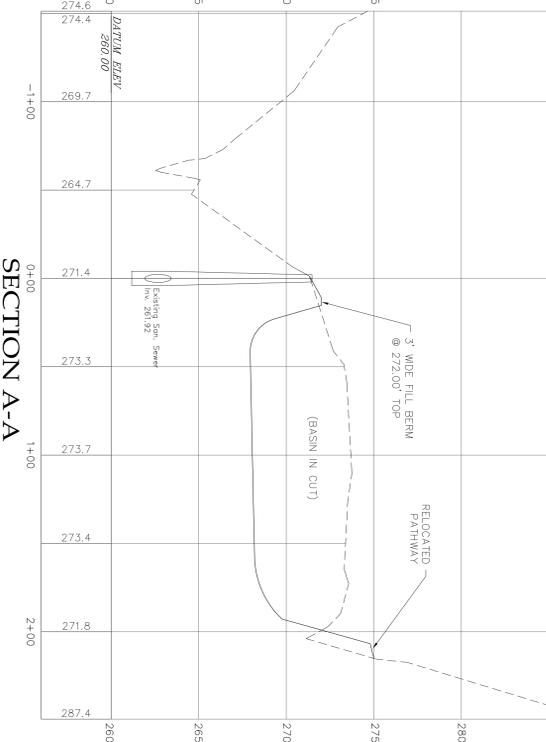

42" x 29" CMP @ 50%
NOTE: CONTRACTOR WILL BE RESPONSIBLE FOR TEMPORARILY PLUGGING DURING CONSTRUCTION AS REQUIRED TO PREVENT INUNDATION OF THE BASIN WHILE NATIVE GRASS COVER SEED MIX IS UNDERGOING ESTABLISHMENT AS DIRECTED BY THE ENGINEER.

EXISTING TRAIL TO BE CLOSED AT THIS POINT DURING BASIN CONSTRUCTION

NEW 18" DIA. CULVERT PIPE

NEW STREAM FLOW CONTROL STRUCTURE (SEE DETAIL)

EXISTING CULVERT PIPE TO BE REMOVED

SHORT DURATION CHECK DAM DURING CONSTRUCTION IF REQUIRED


EXISTING VEGETATION ALONG STREAM TO BE PRESERVED

EXISTING SANITARY SEWER TO REMAIN UNDISTURBED


EXISTING SHERRY SWAMP TRIBUTARY CHANNEL TO BE PROTECTED DURING CONSTRUCTION

LIMIT OF WETLAND DISTURBANCE

EXISTING WETLANDS TO BE PRESERVED AND PROTECTED DURING CONSTRUCTION

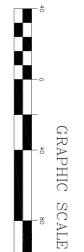

TEMPORARY DETOUR TRAIL TO BE CONSTRUCTED BY OTHERS (M.I.S.)

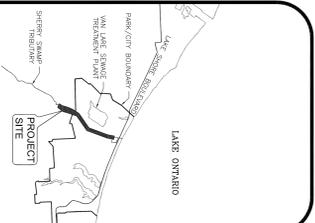

REVISIONS

NO.	DATE	DESCRIPTION
1	5/22/22	REV. WEST REMOVAL NOT TO 2220'

DRAWING ATTENTION

WARNING: It is the responsibility of the Engineer to ensure that the design complies with all applicable codes and standards. The Engineer shall be responsible for the design and construction of the project. The Contractor shall be responsible for the construction and maintenance of the project. The Engineer shall not be responsible for the design and construction of the project if the Contractor does not follow the design and construction specifications.

Lu Engineers
ENVIRONMENTAL • TRANSPORTATION • CIVIL

175 Sullivan Trail, Suite 202
Pittsford, New York 14554
(585) 385-7417
Fax: (585) 385-3741
luengineers.com

BR: [Signature]
DATE: MAY 1, 2012


PROJECT:
DURAND EASTMAN
PARK WATER QUALITY
BASIN & SHERRY
SWAMP TRIBUTARY
RESTORATION
PROJECT

CLIENT:
MONROE COUNTY
7100 CITY PLACE
50 WEST MAIN STREET
ROCHESTER, NY 14614

DRAWING TITLE:
WATER QUALITY
INFILTRATION BASIN
GRADING AND
DRAINAGE PLAN

DESIGNED BY: JWH SCALE: 1"=40'
DRAWN BY: SJW DATE: MAY 2012
CHECKED BY: JWH PROJECT NO. 0352

SHEET DRAWING NO.
1 OF 1 **GDP-1**

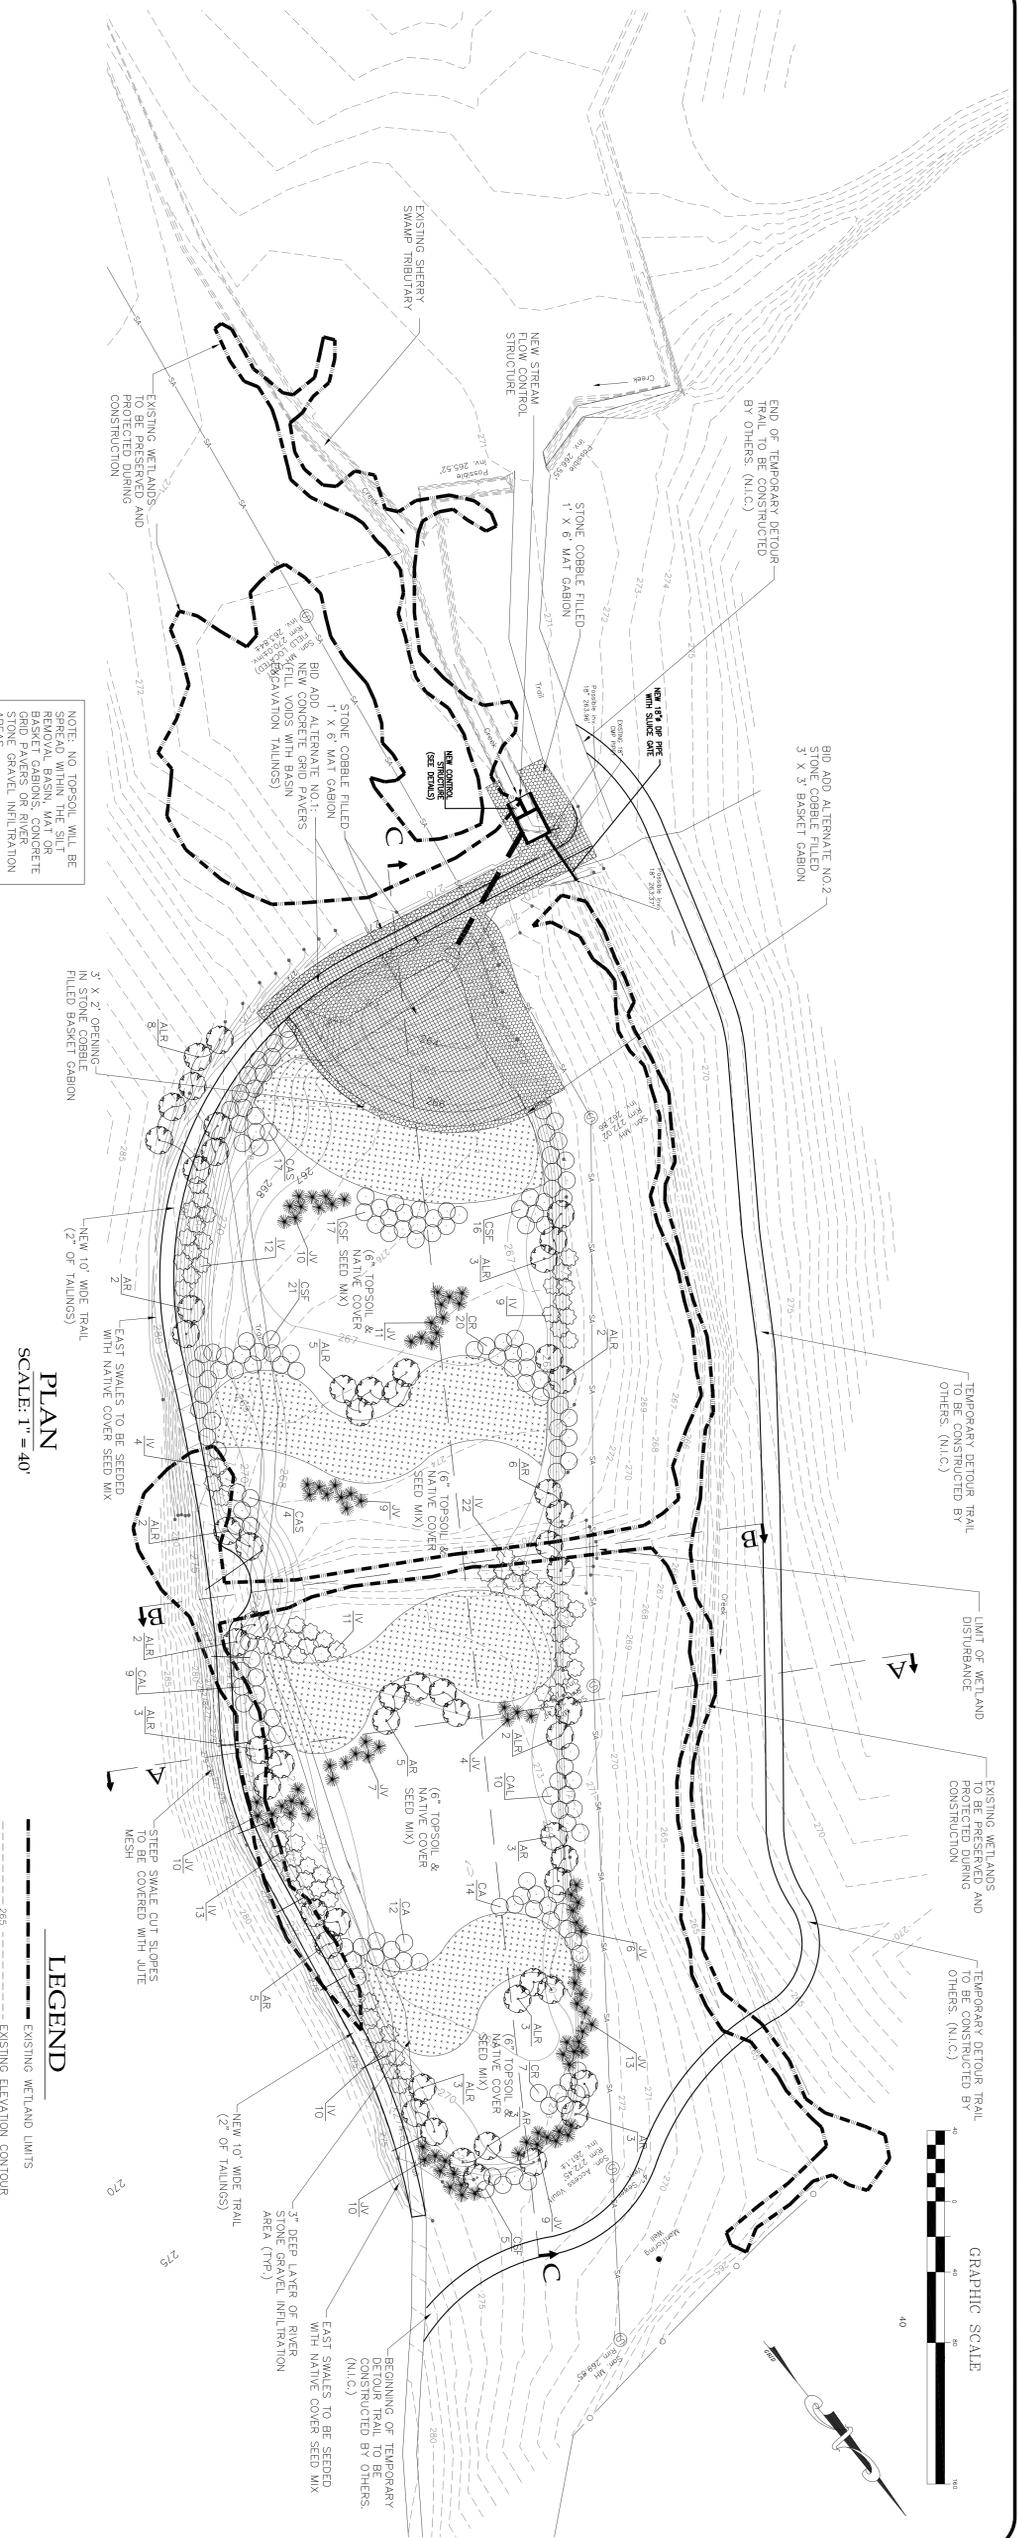

PLAN
SCALE: 1" = 40'

BID ADD ALTERNATES:
 BID ADD ALTERNATE NO.1: PROPOSED CONCRETE GRID PAVERS
 BID ADD ALTERNATE NO.2: PROPOSED 3' X 3' STONE FILLED GALVANIZED GABIONS (4"-6" DIAMETER ROUND COBBLES)

ENGINEERS
 ENVIRONMENTAL • TRANSPORTATION • CIVIL
 175 Sullivan Trail, Suite 202
 Pittsford, New York 14534
 (585) 385-7417
 Fax: (585) 385-3741
 lu@engineers.com

BR: *[Signature]*
 DATE: MAY 1, 2012

PROJECT:
 DURAND EASTMAN
 PARK WATER QUALITY
 BASIN & SHERRY
 SWAMP TRIBUTARY
 RESTORATION
 PROJECT

CLIENT:
 MONROE COUNTY
 7100 CITY PLACE
 50 WEST MAIN STREET
 ROCHESTER, NY 14614

DRAWING TITLE:
 WATER QUALITY
 INFILTRATION
 BASIN SITE AND
 LANDSCAPING
 PLAN

DESIGNED BY: JWH SCALE: 1"=40'
 DRAWN BY: SJW DATE: MAY 2012
 CHECKED BY: JWH PROJECT NO. 0352
 SHEET 1 OF 1 SL-1

LOCATION MAP
 N.T.S.

GRAPHIC SCALE
 0 20 40 80
 Feet

