

MONROE COUNTY, NEW YORK

ADDENDUM NO. 3

**TO THE CONSTRUCTION SPECIFICATIONS AND RELATED
DOCUMENTS**

for

**MONROE COMMUNITY COLLEGE
2011 WINDOW REPLACEMENT AND CONCRETE/BRICK REPAIR
DECEMBER 2010**

Bids Due: January 6, 2011 at 11:00 A.M.

BIDDERS:

This Addendum forms a part of the Contract Documents and modifies the original documents dated DECEMBER 2010. Acknowledge receipt of this Addendum in the space provided on the Proposal for; failure to do so may subject the Bidder to disqualification.



Prepared by:
DeWolff Partnership Architects LLP
151 St. Paul Street
Rochester, New York 14604

Prepared for:
Monroe County Division of Engineering
50 West Main Street, Suite 700
Rochester, New York 14614-1228

ADDENDUM NO. 3: TABLE OF CONTENTS:

COVER PAGE	Page 3-1
TO THE DRAWINGS:	Pages 3-2
ADDENDUM No. 3: DWG REFERENCE LIST	Pages 3-2
DRAWINGS: (The Following 11 x 17 Sheets)	

TO THE DRAWINGS:

DRAWING A-204:

- 3-1 West Elevation – Window Replacement & Concrete & Brick Repair 1/A-204:
ADD: REPLACE WEST ELEVATION-WINDOW REPLACEMENT & CONCRETE & BRICK REPAIR 1/A-204 WITH ATTACHED WEST ELEVATION-WINDOW REPLACEMENT & CONCRETE & BRICK REPAIR, AS FOUND ON ADDENDUM 3, DRAWING 3-1.
NOTE:
THE SUMMERY OF CONCRETE & BRICK REPAIRS ON THE WEST ELEVATION 1/A-204 HAVE ALREADY BEEN TABULATED IN THE DIALOG BOX ON THIS DRAWING, AS NOTED BY ADDENDUMS.
- 3-2 South & North Elevations – Window Replacement Concrete & Brick Repair C, J, L, N, & H, K, M, O/A-204:
ADD: REPLACE NOTE between column lines H, PAINT SOFFIT NOTE #11 should read CONCRETE ROOF SOFFITS: COAT CONCRETE – SEE NOTE #3, as found on Addendum 3, Drawing 3-1.
- 3-3 Summery For Concrete & Brick Repair A-204:
DELETE: #11 PAINT SOFFIT – 192 SQ. FT in its entirety.
ADD: #11 NOT USED, as found on Addendum 3, Drawing 3-1.

DRAWING A-303:

- 3-4 Window Types 1F, 1G and 1H /A-303:
ADD: REPLACE WINDOW TYPES 1F, 1G AND 1H /A-303 WITH ATTACHED WINDOW TYPES 1F, 1G AND 1H AS FOUND ON ADDENDUM 3, DRAWING 1-86 REV 3-4.

ADDENDUM No. 3: DWG REFERENCE LIST:

Dwg A-204:
ADDENDUM DWG NO. 3-1.

Dwg A-303:
ADDENDUM DWG NO. 1-86 REV 3-4

END OF ADDENDUM NO. 3

F:\Projects\2003\0300801\ADDENDA\2011 Construction\Addendum No 3\December Addendum No 3.doc

WARNING: THE ALTERATION OF THIS MATERIAL IN ANY WAY, UNLESS DONE UNDER THE DIRECTION OF A COMPARABLE PROFESSIONAL, I.E. ARCHITECT FOR AN ARCHITECT, ENGINEER FOR AN ENGINEER OR LANDSCAPE ARCHITECT FOR A LANDSCAPE ARCHITECT, IS A VIOLATION OF THE NEW YORK STATE EDUCATION LAW AND/OR REGULATIONS AND IS A CLASS 'A' MISDEMEANOR.



Monroe County Department of Environmental Services
City Place
Suite 7100
50 West Main Street
Rochester, New York 14614-1228
BID PROJECT NO. 1203-10



WINDOW REPLACEMENT & CONCRETE / BRICK REPAIR


MARK	DATE	DESCRIPTION
△	12/27/10	ADDEMDUM #3
△	12/21/10	ADDEMDUM #2
△	12/14/10	ADDEMDUM #1

PROJECT NUMBER:	03-00801
DESIGNED BY:	
DRAWN BY:	dw
CHECKED BY:	DW
APPROVED BY:	

SHEET TITLE
BLDG. 6
BUILDING
ELEVATIONS

REF. DWGS.: A-204

3-1

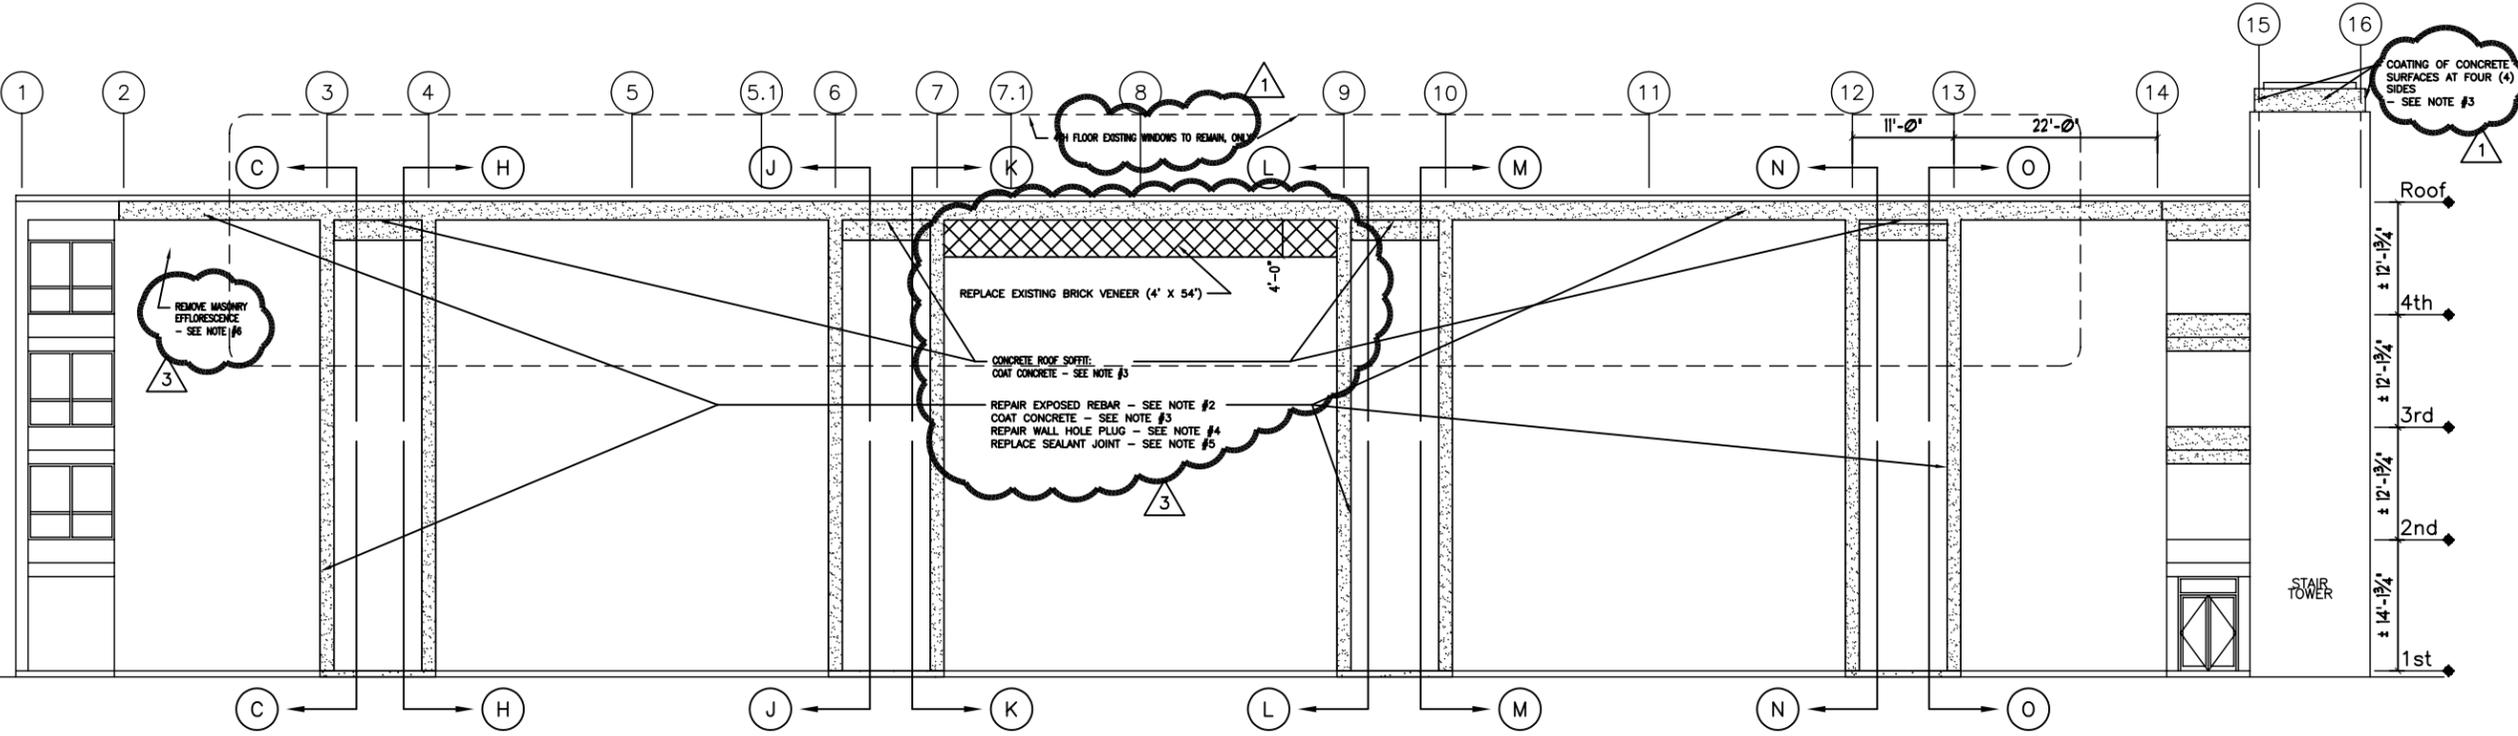


1 WEST ELEVATION - WINDOW REPLACEMENT & CONCRETE & BRICK REPAIR
SCALE: NOT TO SCALE

NOT TO SCALE

NOTE:
THE SUMMARY OF CONCRETE & BRICK REPAIRS ON THE WEST ELEVATION 1/A-204 HAVE ALREADY BEEN TABULATED IN THE DIALOG BOX ON THIS DRAWING, AS NOTED BY ADDENDUMS.

SUMMARY FOR CONCRETE & BRICK REPAIR:
REFER TO CONCRETE/BRICK GENERAL NOTES ON DRAWING A-100

#	WORK	QUANTITY
1	REPAIR SPALLED AND LOOSE CONCRETE	28 SQ.FT.
2	REPAIR CONCRETE AROUND EXPOSED REBAR	30 SQ.FT.
3	COATING OF CONCRETE SURFACE	3,064 SF
4	REPAIR WALL HOLE PLUG	101
5	RAKE AND INSTALL SEALANT JOINT	54 L.F.
6	MASONRY CLEANING OF EFFLORESCENCE AND STAINS	54 SQ.FT.
7	MASONRY REMOVAL AND REPLACEMENT OF BRICKS	2 SQ.FT.
8	MASONRY RAKE AND REPLACEMENT OF MORTAR JOINTS	216 SQ.FT.
9	MASONRY BRICK SHELF ANGLE REMOVAL & REPLACEMENT	-
10	MASONRY STRESS CRACK REPAIR	20 L.F.
11	NOT USED	

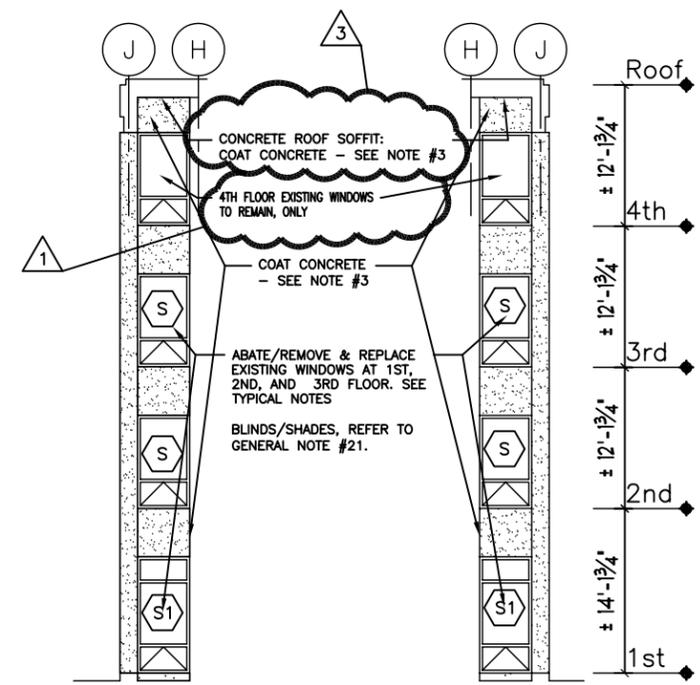

WINDOW REPLACEMENT CONCRETE & BRICK REPAIR

C J L N SOUTH ELEVATIONS
SCALE: 1/16" = 1'-0"

H K M O NORTH ELEVATIONS
SCALE: 1/16" = 1'-0"

17x11 PLOT SHEET

WARNING: THE ALTERATION OF THIS MATERIAL IN ANY WAY, UNLESS DONE UNDER THE DIRECTION OF A COMPARABLE PROFESSIONAL, I.E. ARCHITECT FOR AN ARCHITECT, ENGINEER FOR AN ENGINEER OR LANDSCAPE ARCHITECT FOR A LANDSCAPE ARCHITECT, IS A VIOLATION OF THE NEW YORK STATE EDUCATION LAW AND/OR REGULATIONS AND IS A CLASS 'A' MISDEMEANOR.



Monroe County Department of Environmental Services
City Place
Suite 7100
50 West Main Street
Rochester, New York 14614-1228
BID PROJECT NO. 1203-10



Brighton Campus
1000 East Henrietta Road
Rochester, New York 14623

WINDOW REPLACEMENT & CONCRETE / BRICK REPAIR

MARK	DATE	DESCRIPTION
△	12/27/10	ADDEMDUM #3
△	12/21/10	ADDEMDUM #2
△	12/14/10	ADDEMDUM #1

PROJECT NUMBER: 03-00801

DESIGNED BY:
DRAWN BY: BRB
CHECKED BY: DW
APPROVED BY:

SHEET TITLE

WINDOW TYPES

REF. DWGS.: A-303

1-86 REV 3-4

