

MONROE COUNTY, NEW YORK

ADDENDUM NO. 2

**TO THE CONSTRUCTION SPECIFICATIONS AND RELATED
DOCUMENTS**

for

**MONROE COMMUNITY COLLEGE
2011 WINDOW REPLACEMENT AND CONCRETE/BRICK REPAIR
DECEMBER 2010
Bids Due: January 6, 2010 at 2:00 PM,**

BIDDERS:

This Addendum forms a part of the Contract Documents and modifies the original documents dated DECEMBER 2010. Acknowledge receipt of this Addendum in the space provided on the Proposal for; failure to do so may subject the Bidder to disqualification.



Prepared by:
DeWolff Partnership Architects LLP
151 St. Paul Street
Rochester, New York 14604

Prepared for:
Monroe County Division of Engineering
50 West Main Street, Suite 700
Rochester, New York 14614-1228

ADDENDUM NO. 2: TABLE OF CONTENTS:

COVER PAGE	Page 2-1
TO THE DRAWINGS:	Pages 2-2 thru 2-4
ADDENDUM No. 2: DWG REFERENCE LIST	Pages 2-5

DRAWINGS: (The Following 11 x 17 Sheets)

TO THE DRAWINGS:

DRAWING AA-003:

2-1 Asbestos Removal Notes:

ADD: TO NEAREST FLOOR TILE JOINTS AND INCLUDING WALL BASE.
BUILDING 6 & 7: INCLUDE A COMPLETE ROW OF EXISTING FLOOR TILE IN-BETWEEN EXISTING INTERIOR WALLS INCLUDING WALL BASE AT WINDOW.
BUILDING 7: CUT AND REMOVE EXISTING SHEET VINYL FLOOR FLUSH TO FACES OF CONCRETE COLUMNS AT WINDOW.

DRAWING A-100:

2-2 Typical General Note 13:

REVISED: ABATE AND REMOVE AND REPLACE ALL INTERIOR AND EXTERIOR CAULKS AROUND EXISTING WINDOW FRAMES FOR ABATE/REMOVE.
ABATE AND REMOVE AND REPLACE ONE (1) ROW OF FLOOR TILE TO NEAREST TILE JOINTS AND WALL BASE AT WINDOW FLOOR SILL.
BUILDING 6 & 7: ABATE AND REMOVE AND REPLACE ONE (1) COMPLETE ROW OF FLOOR TILE AND WALL BASE IN-BETWEEN EXISTING INTERIOR WALLS AT WINDOW FLOOR SILL.
BUILDING 7: CUT AND REMOVE EXISTING SHEET VINYL FLOOR FLUSH TO FACES OF CONCRETE COLUMNS AT WINDOW FLOOR SILL.

DRAWING A-101:

2-3 Third Floor Plan 3/A-101:

ADD: REPLACE PARTIAL EAST THIRD FLOOR PLAN WITH ATTACHED PARTIAL EAST THIRD FLOOR PLAN AS FOUND ON ADDENDUM 2, DRAWING 1-29, REVISION 2-3.

DRAWING A-105:

2-4 Third Floor Plan 1/A-105:

ADD: Second Floor Plan Notes and Wall Sections Marks as found on drawing 2/A-104 onto this Third Floor Plan 1/A-105.

2-5 Third Floor Plan 1/A-105:

ADD: WINDOW TYPE S, AT ROOMS 301 (2), 317, 321, 327, 331, 335 AND 343.

DRAWING A-106:

2-6 Second Floor Plan 2/A-106:

REVISE: ADDENDUM #1-47:

ADD: DELETE: WINDOW TYPES U AND U1 AT ROOMS 213, 213A, 221, 221A, 223, 227.

DRAWING A-204:

2-7 General Notes #1:
REVISE: ...DRAWING A-302 should read DRAWING A-303.

2-8 General Notes #5:
REVISE: ...DRAWING AA-002 should read DRAWING AA-003.

DRAWING A-205:

2-9 West Elevation 1/A-205:
REVISE: ADDENDUM #1-70:
ADD: REPLACE BIRD NETTING SEE GENERAL NOTE #6/A-205 at column lines 5 & 7, 8 & 10, 15 & 17 and 18 & 20.

DRAWING A-303:

2-10 Window Types 1F, 1G and 1H:
ADD: REPLACE WINDOW TYPES 1F, 1G AND 1H/A-303 WITH ATTACHED WINDOW TYPES 1F, 1G AND 1H AS FOUND ON ADDENDUM 2 DRAWING 1-86, REVISION 2-10.

DRAWING A-403:

2-11 Partial Wall Section 1 & 2/A-403:
ADD: REPLACE PARTIAL WALL SECTIONS 1 & 2/A-403 WITH ATTACHED PARTIAL WALL SECTIONS 1 & 2 AS FOUND ON ADDENDUM 2 DRAWING 1-88, REVISION 2-11.

2-12 Partial Wall Section 3 & 4/A-403:
ADD: REPLACE PARTIAL WALL SECTIONS 3 & 4/A-403 WITH ATTACHED PARTIAL WALL SECTIONS 3 & 4 AS FOUND ON ADDENDUM 2 DRAWING 1-89, REVISION 2-12.

DRAWING A-403.1:

2-13 Partial Wall Section 3 & 4/A-403.1:
ADD: REPLACE PARTIAL WALL SECTIONS 3 & 4/A-403.1 WITH ATTACHED PARTIAL WALL SECTIONS 3 & 4 AS FOUND ON ADDENDUM 2 DRAWING 1-91, REVISION 2-13.

DRAWING A-403.2:

2-14 Partial Wall Section 1/A-403.2:
ADD: REPLACE PARTIAL WALL SECTIONS 1/A-403.2 WITH ATTACHED PARTIAL WALL SECTIONS 1 AS FOUND ON ADDENDUM 2 DRAWING 1-92, REVISION 2-14.

DRAWING A-503:

2-15 Details 7, 8 & 9 /A-503:
ADD: REPLACE DETAILS 7, 8 & 9/A-503 WITH ATTACHED DETAILS 7 & 9, AS FOUND ON ADDENDUM 2 DRAWING 1-96, REVISION 2-15.
DELETE: DETAIL 8/A-503.

DRAWING A-503.1:

2-16 **REVISE:** ADDENDUM #1-98: Detail 1/A-503.1 SHOULD READ DETAIL 2/A-503.1:
REPLACE: Note; REMOVE EXISTING DOOR.... should read ABATE/REMOVE EXISTING DOOR, THRESHOLD AND GLAZING SYSTEM IN ITS ENTIRETY AND PATCH AND MATCH EXISTING CONCRETE SURFACES TO REMAIN PRIOR TO WINDOW/DOOR INSTALLATIONS.

2-17 **REVISE:** ADDENDUM #1-99 Detail 2/A-503.1 SHOULD READ 1/A-503.1:
REPLACE: Note; REMOVE EXISTING FIN... should read REMOVE EXISTING FIN RADIATION
COVER ASSEMBLY. EXISTING FIN RADIATION AND PIPING TO REMAIN. PROVIDE
TEMPORARY PIPING SUPPORTS

2-18 Details 3, 4 & 5 /A-503.1:
ADD: REPLACE DETAILS 3, 4 & 5/A-503.1 WITH ATTACHED DETAILS 3, 4 & 5, AS FOUND
ON ADDENDUM 2 DRAWING 1-100, REVISION 2-18.

DRAWING A-503.2:

2-19 Details 2, 3, 4, 5 & 6 /A-503.2:
ADD: REPLACE DETAILS 2, 3, 4, 5 & 6 /A-503.2 WITH ATTACHED DETAILS 2, 3, 4, 5 & 6, AS
FOUND ON ADDENDUM 2 DRAWING 1-102, REVISION 2-19.

DRAWING A-503.4:

2-20 Details 7, 8 & 9 /A-503.4:
ADD: REPLACE DETAILS 7, 8 & 9 /A-503.4 WITH ATTACHED DETAILS 7, 8 & 9, AS FOUND
ON ADDENDUM 2 DRAWING 1-106, REVISION 2-20.
DELETE: DETAIL 8/A-503.4.

DRAWING A-503.5:

2-21 Details 1, 2, 3, 4, 5 & 6 /A-503.5:
ADD: REPLACE DETAILS 1, 2, 3, 4, 5 & 6 /A-503.5 WITH ATTACHED DETAILS 1, 2, 3, 4, 5 &
6, AS FOUND ON ADDENDUM 2 DRAWING 1-107, REVISION 2-21.

2-22 Details 7 & 8 /A-503.5:
ADD: REPLACE DETAIL 7 & 8/A-503.5 WITH ATTACHED DETAILS 7 & 8, AS FOUND ON
ADDENDUM 2 DRAWING 1-108, REVISION 2-22.

ADDENDUM No. 1: DWG REFERENCE LIST:

Dwg 101
Partial Third Floor East Elevation Floor Plan
ADDENDUM DWG NO. 1-29, REVISION 2-3.

Dwg 303
ADDENDUM DWG NO. 1-86, REVISION 2-10.

1 & 2 / A-403
ADDENDUM DWG NO. 1-88, REVISION 2-11.

3 & 4 / A-403
ADDENDUM DWG NO. 1-89, REVISION 2-12.

3 & 4 / A-403.1
ADDENDUM DWG NO. 1-91, REVISION 2-13.

1 / A-403.2
ADDENDUM DWG NO. 1-92, REVISION 2-14.

7, 8 & 9 / A-503
ADDENDUM DWG NO. 1-96, REVISION 2-15.

3, 4 & 5 / A-503.1
ADDENDUM DWG NO. 1-100, REVISION 2-18.

4, 5 & 6 / A-503.2
ADDENDUM DWG NO. 1-102, REVISION 2-19.

7, 8 & 9 / A-503.4
ADDENDUM DWG NO. 1-106, REVISION 2-20.

1, 2, 3, 4, 5 & 6 / A-503.5
ADDENDUM DWG NO. 1-107, REVISION 2-21.

7 & 8 / A-503.5
ADDENDUM DWG NO. 1-108, REVISION 2-22.

END OF ADDENDUM NO. 2

F:\Projects\2003\0300801\ADDENDA\2011 Construction\Addendum No 2\December Addendum No 2.doc

This Page Intentionally Left Blank

WARNING: THE ALTERATION OF THIS MATERIAL IN ANY WAY, UNLESS DONE UNDER THE DIRECTION OF A COMPARABLE PROFESSIONAL, I.E. ARCHITECT FOR AN ARCHITECT, ENGINEER FOR AN ENGINEER OR LANDSCAPE ARCHITECT FOR A LANDSCAPE ARCHITECT, IS A VIOLATION OF THE NEW YORK STATE EDUCATION LAW AND/OR REGULATIONS AND IS A CLASS 'A' MISDEMEANOR.




Monroe County Department of Environmental Services
City Place
Suite 7100
50 West Main Street
Rochester, New York 14614-1228
BID PROJECT NO. 1203-10




Brighton Campus
1000 East Henrietta Road
Rochester, New York 14623

WINDOW REPLACEMENT & CONCRETE / BRICK REPAIR

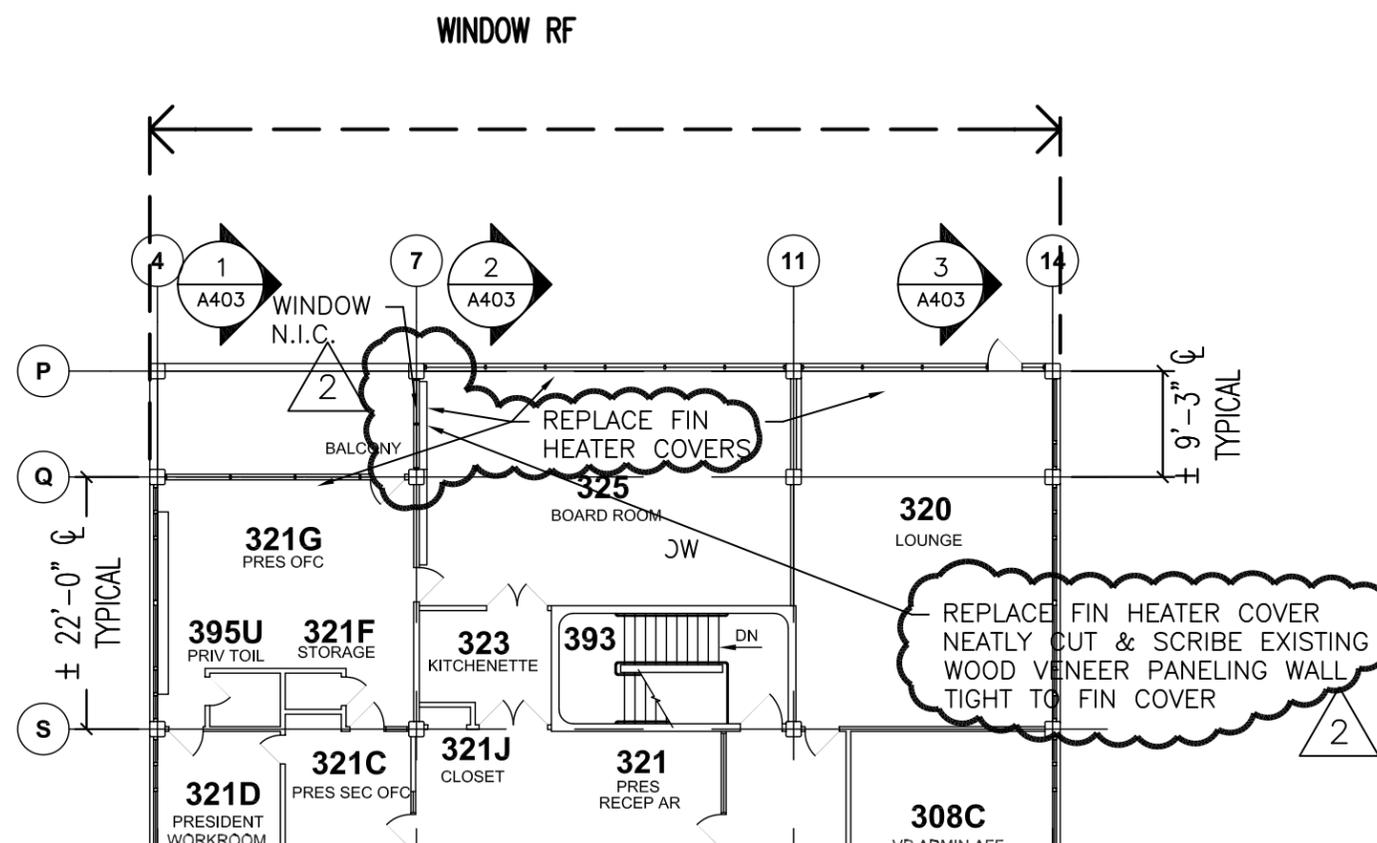

3 THIRD FLOOR PLAN- WINDOW REPLACEMENT & CONCRETE REPAIR
1/16" = 1'-0"

Building 1

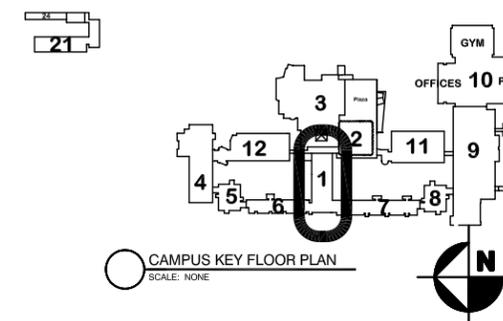

MARK	DATE	DESCRIPTION
△	12/21/10	ADDEMDUM #2
△	12/14/10	ADDEMDUM #1

PROJECT NUMBER:	03-00801
DESIGNED BY:	
DRAWN BY:	BRB
CHECKED BY:	DW
APPROVED BY:	

SHEET TITLE
BLDG. 1 THIRD FLOOR PLAN

REF. DWGS.: A-101

1-29: REV 2-3

WARNING: THE ALTERATION OF THIS MATERIAL IN ANY WAY, UNLESS DONE UNDER THE DIRECTION OF A COMPARABLE PROFESSIONAL, I.E. ARCHITECT FOR AN ARCHITECT, ENGINEER FOR AN ENGINEER OR LANDSCAPE ARCHITECT FOR A LANDSCAPE ARCHITECT, IS A VIOLATION OF THE NEW YORK STATE EDUCATION LAW AND/OR REGULATIONS AND IS A CLASS 'A' MISDEMEANOR.



Monroe County Department of Environmental Services
City Place
Suite 7100
50 West Main Street
Rochester, New York 14614-1228
BID PROJECT NO. 1203-10



Brighton Campus
1000 East Henrietta Road
Rochester, New York 14623

WINDOW REPLACEMENT & CONCRETE / BRICK REPAIR

MARK	DATE	DESCRIPTION
△	12/21/10	ADDEMDUM #2
△	12/14/10	ADDEMDUM #1


PROJECT NUMBER:	03-00801
DESIGNED BY:	
DRAWN BY:	BRB
CHECKED BY:	DW
APPROVED BY:	

SHEET TITLE


WINDOW TYPES

REF. DWGS.: A-303


1-86 REV 2-10

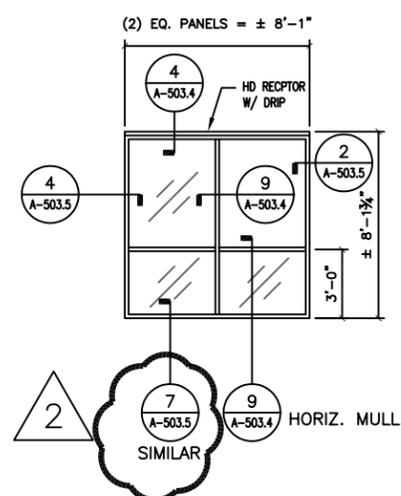


1H BLDG 1
FLRS 3, EAST
FIXED
WINDOWS
(±66 SF)
6" CURTAIN WALL

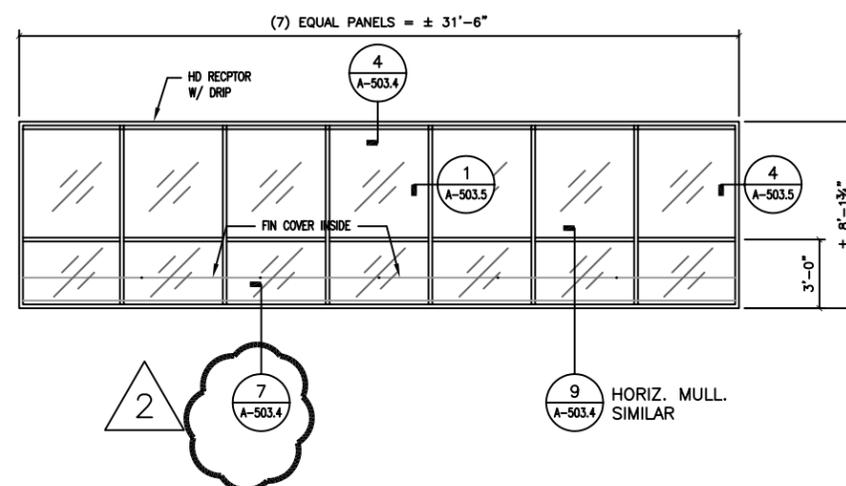

1G BLDG 1
FLRS 3, EAST
FIXED
WINDOWS
(±257 SF)
6" CURTAIN WALL

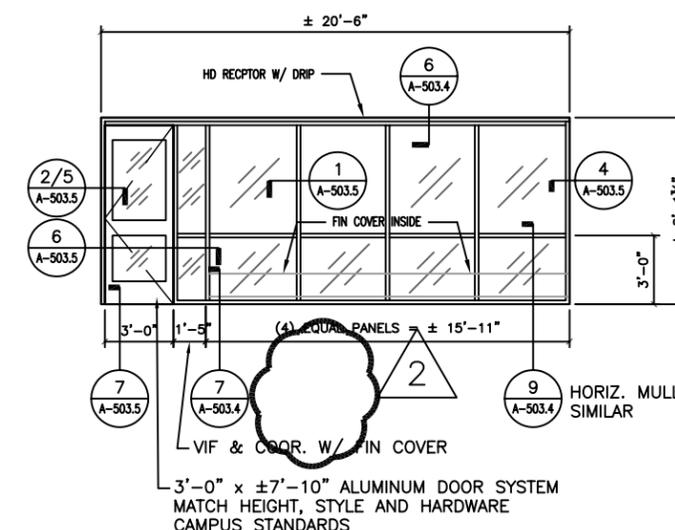

BLDG 1
FLRS 3, EAST
1F
DOOR / FIXED
WINDOWS
(±167 SF)
6" CURTAIN WALL

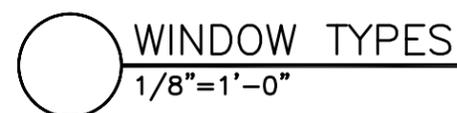

WARNING: THE ALTERATION OF THIS MATERIAL IN ANY WAY, UNLESS DONE UNDER THE DIRECTION OF A COMPARABLE PROFESSIONAL, I.E. ARCHITECT FOR AN ARCHITECT, ENGINEER FOR AN ENGINEER OR LANDSCAPE ARCHITECT FOR A LANDSCAPE ARCHITECT, IS A VIOLATION OF THE NEW YORK STATE EDUCATION LAW AND/OR REGULATIONS AND IS A CLASS 'A' MISDEMEANOR.



Monroe County Department of Environmental Services
City Place
Suite 7100
50 West Main Street
Rochester, New York 14614-1228
BID PROJECT NO. 1203-10



Brighton Campus
1000 East Henrietta Road
Rochester, New York 14623

WINDOW REPLACEMENT & CONCRETE / BRICK REPAIR

MARK	DATE	DESCRIPTION
△	12/21/10	ADDEMDUM #2
△	12/14/10	ADDEMDUM #1

PROJECT NUMBER: 03-00801

DESIGNED BY:

DRAWN BY: BRB


CHECKED BY: DW

APPROVED BY:


SHEET TITLE
BLDG. 1 & 4
PARTIAL WALL
SECTIONS

REF. DWGS.: A-403

1-88 REV 2-11

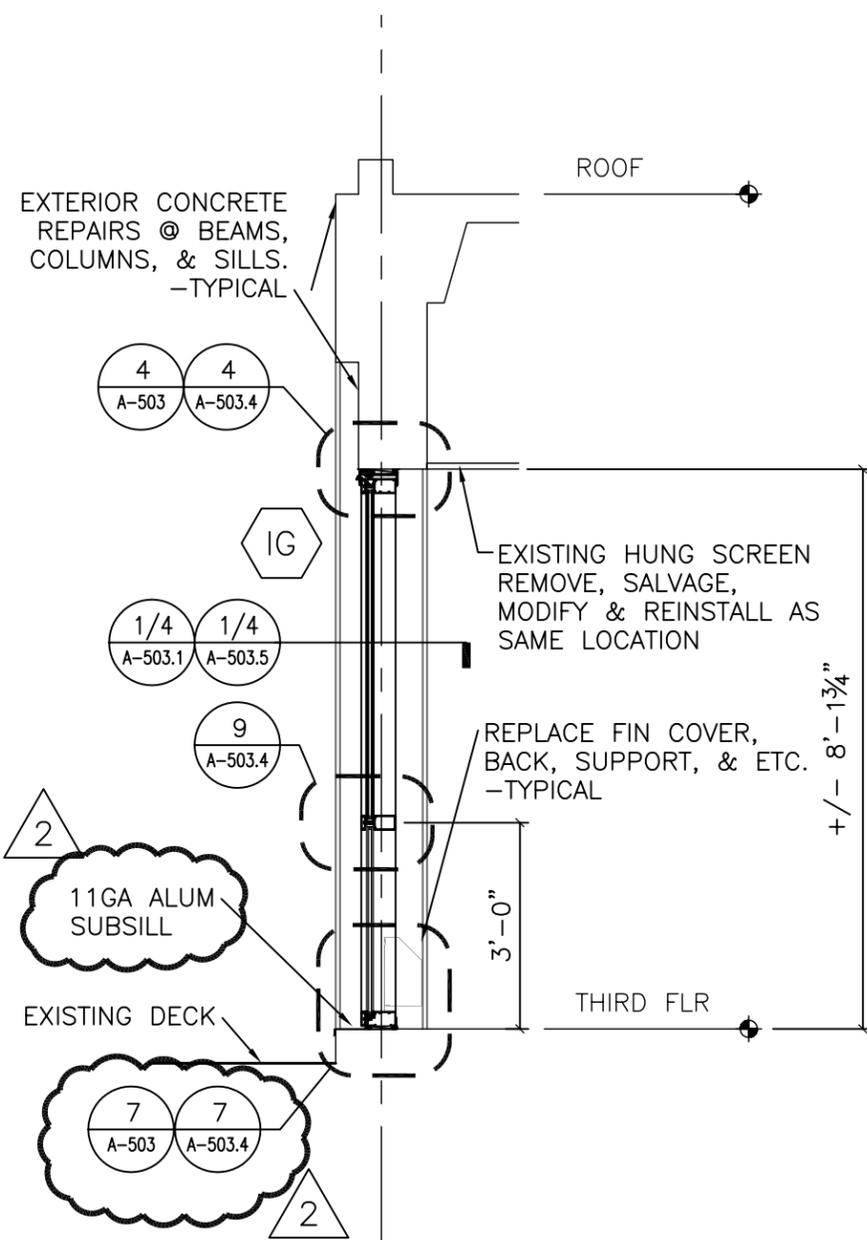

2 PARTIAL WALL SECTION - BLDG. 1
3/8" = 1'-0" (© BOARD ROOM)

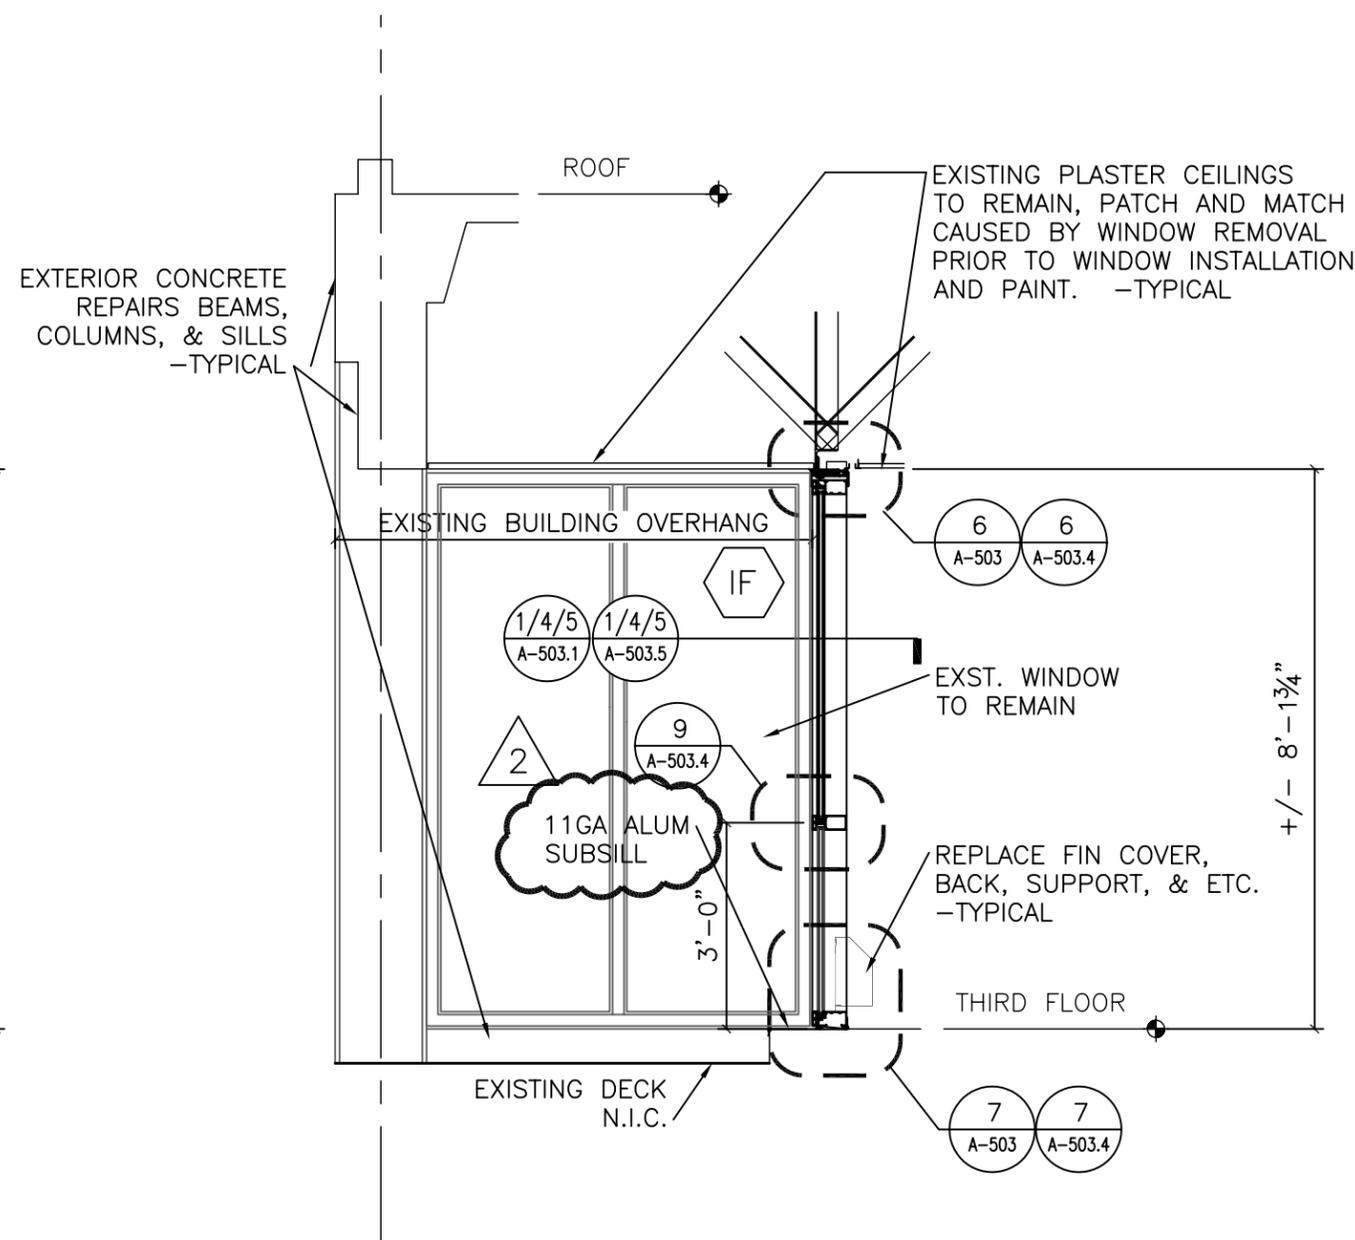

1 PARTIAL WALL SECTION - BLDG. 1
3/8" = 1'-0" (© PRESIDENT'S OFFICE)

WARNING: THE ALTERATION OF THIS MATERIAL IN ANY WAY, UNLESS DONE UNDER THE DIRECTION OF A COMPARABLE PROFESSIONAL, I.E. ARCHITECT FOR AN ARCHITECT, ENGINEER FOR AN ENGINEER OR LANDSCAPE ARCHITECT FOR A LANDSCAPE ARCHITECT, IS A VIOLATION OF THE NEW YORK STATE EDUCATION LAW AND/OR REGULATIONS AND IS A CLASS 'A' MISDEMEANOR.



Monroe County Department of Environmental Services
City Place
Suite 7100
50 West Main Street
Rochester, New York 14614-1228
BID PROJECT NO. 1203-10



Brighton Campus
1000 East Henrietta Road
Rochester, New York 14623

WINDOW REPLACEMENT & CONCRETE / BRICK REPAIR

MARK	DATE	DESCRIPTION
△	12/21/10	ADDEMDUM #2
△	12/14/10	ADDEMDUM #1

PROJECT NUMBER: 03-00801

DESIGNED BY:

DRAWN BY: BRB


CHECKED BY: DW

APPROVED BY:


SHEET TITLE
BLDG. 1 & 4
PARTIAL WALL SECTIONS

REF. DWGS.: A-403

1-89 REV 2-12

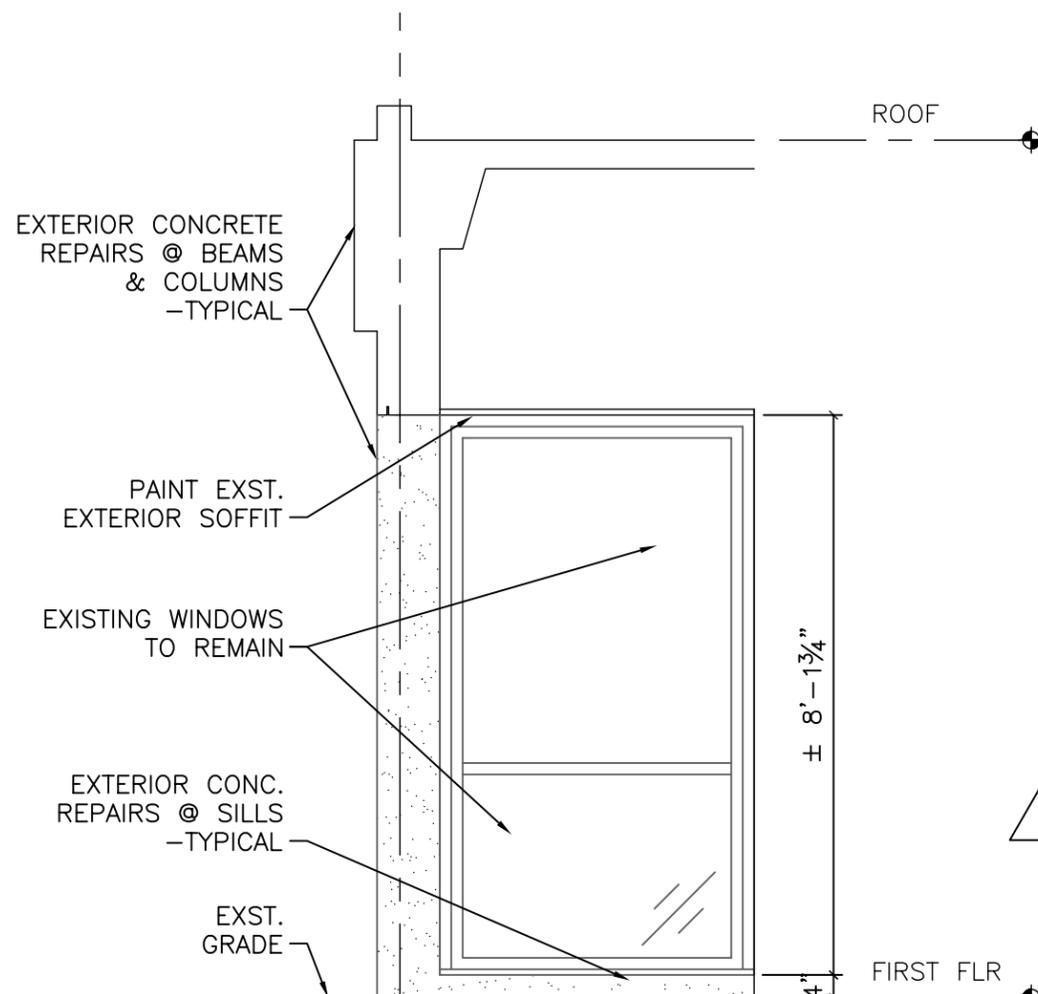

4 WALL SECTION - BLDG. 4
3/8" = 1'-0"

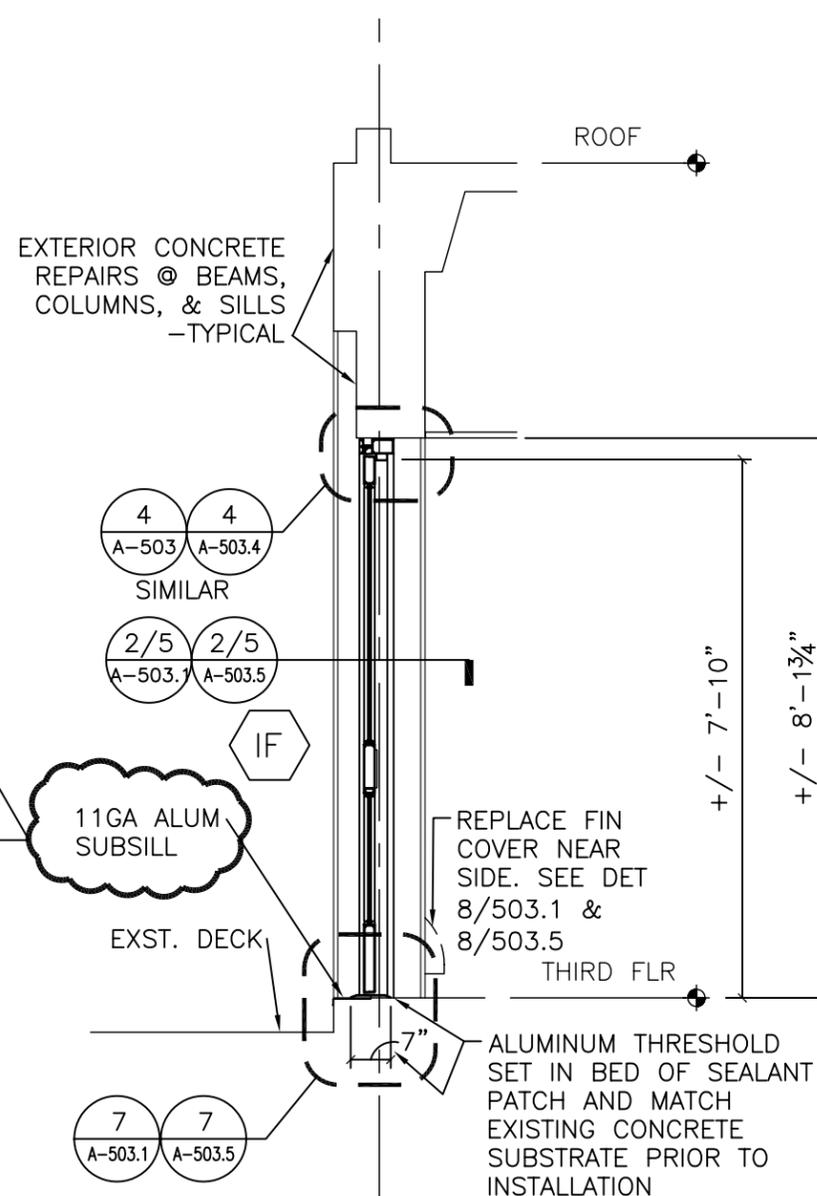

3 PARTIAL WALL SECTION - BLDG. 1
3/8" = 1'-0" (© CONFERENCE LOUNGE)

WARNING: THE ALTERATION OF THIS MATERIAL IN ANY WAY, UNLESS DONE UNDER THE DIRECTION OF A COMPARABLE PROFESSIONAL, I.E. ARCHITECT FOR AN ARCHITECT, ENGINEER FOR AN ENGINEER OR LANDSCAPE ARCHITECT FOR A LANDSCAPE ARCHITECT, IS A VIOLATION OF THE NEW YORK STATE EDUCATION LAW AND/OR REGULATIONS AND IS A CLASS 'A' MISDEMEANOR.



Monroe County Department of Environmental Services
City Place
Suite 7100
50 West Main Street
Rochester, New York 14614-1228
BID PROJECT NO. 1203-10



Brighton Campus
1000 East Henrietta Road
Rochester, New York 14623

WINDOW REPLACEMENT & CONCRETE / BRICK REPAIR

MARK	DATE	DESCRIPTION
△	12/21/10	ADDEMDUM #2
△	12/14/10	ADDEMDUM #1

PROJECT NUMBER: 03-00801

DESIGNED BY:

DRAWN BY: BRB


CHECKED BY: DW

APPROVED BY:

SHEET TITLE
BLDG. 6
PARTIAL WALL
SECTIONS

REF. DWGS.: A-403.1

1-91 REV 2-13

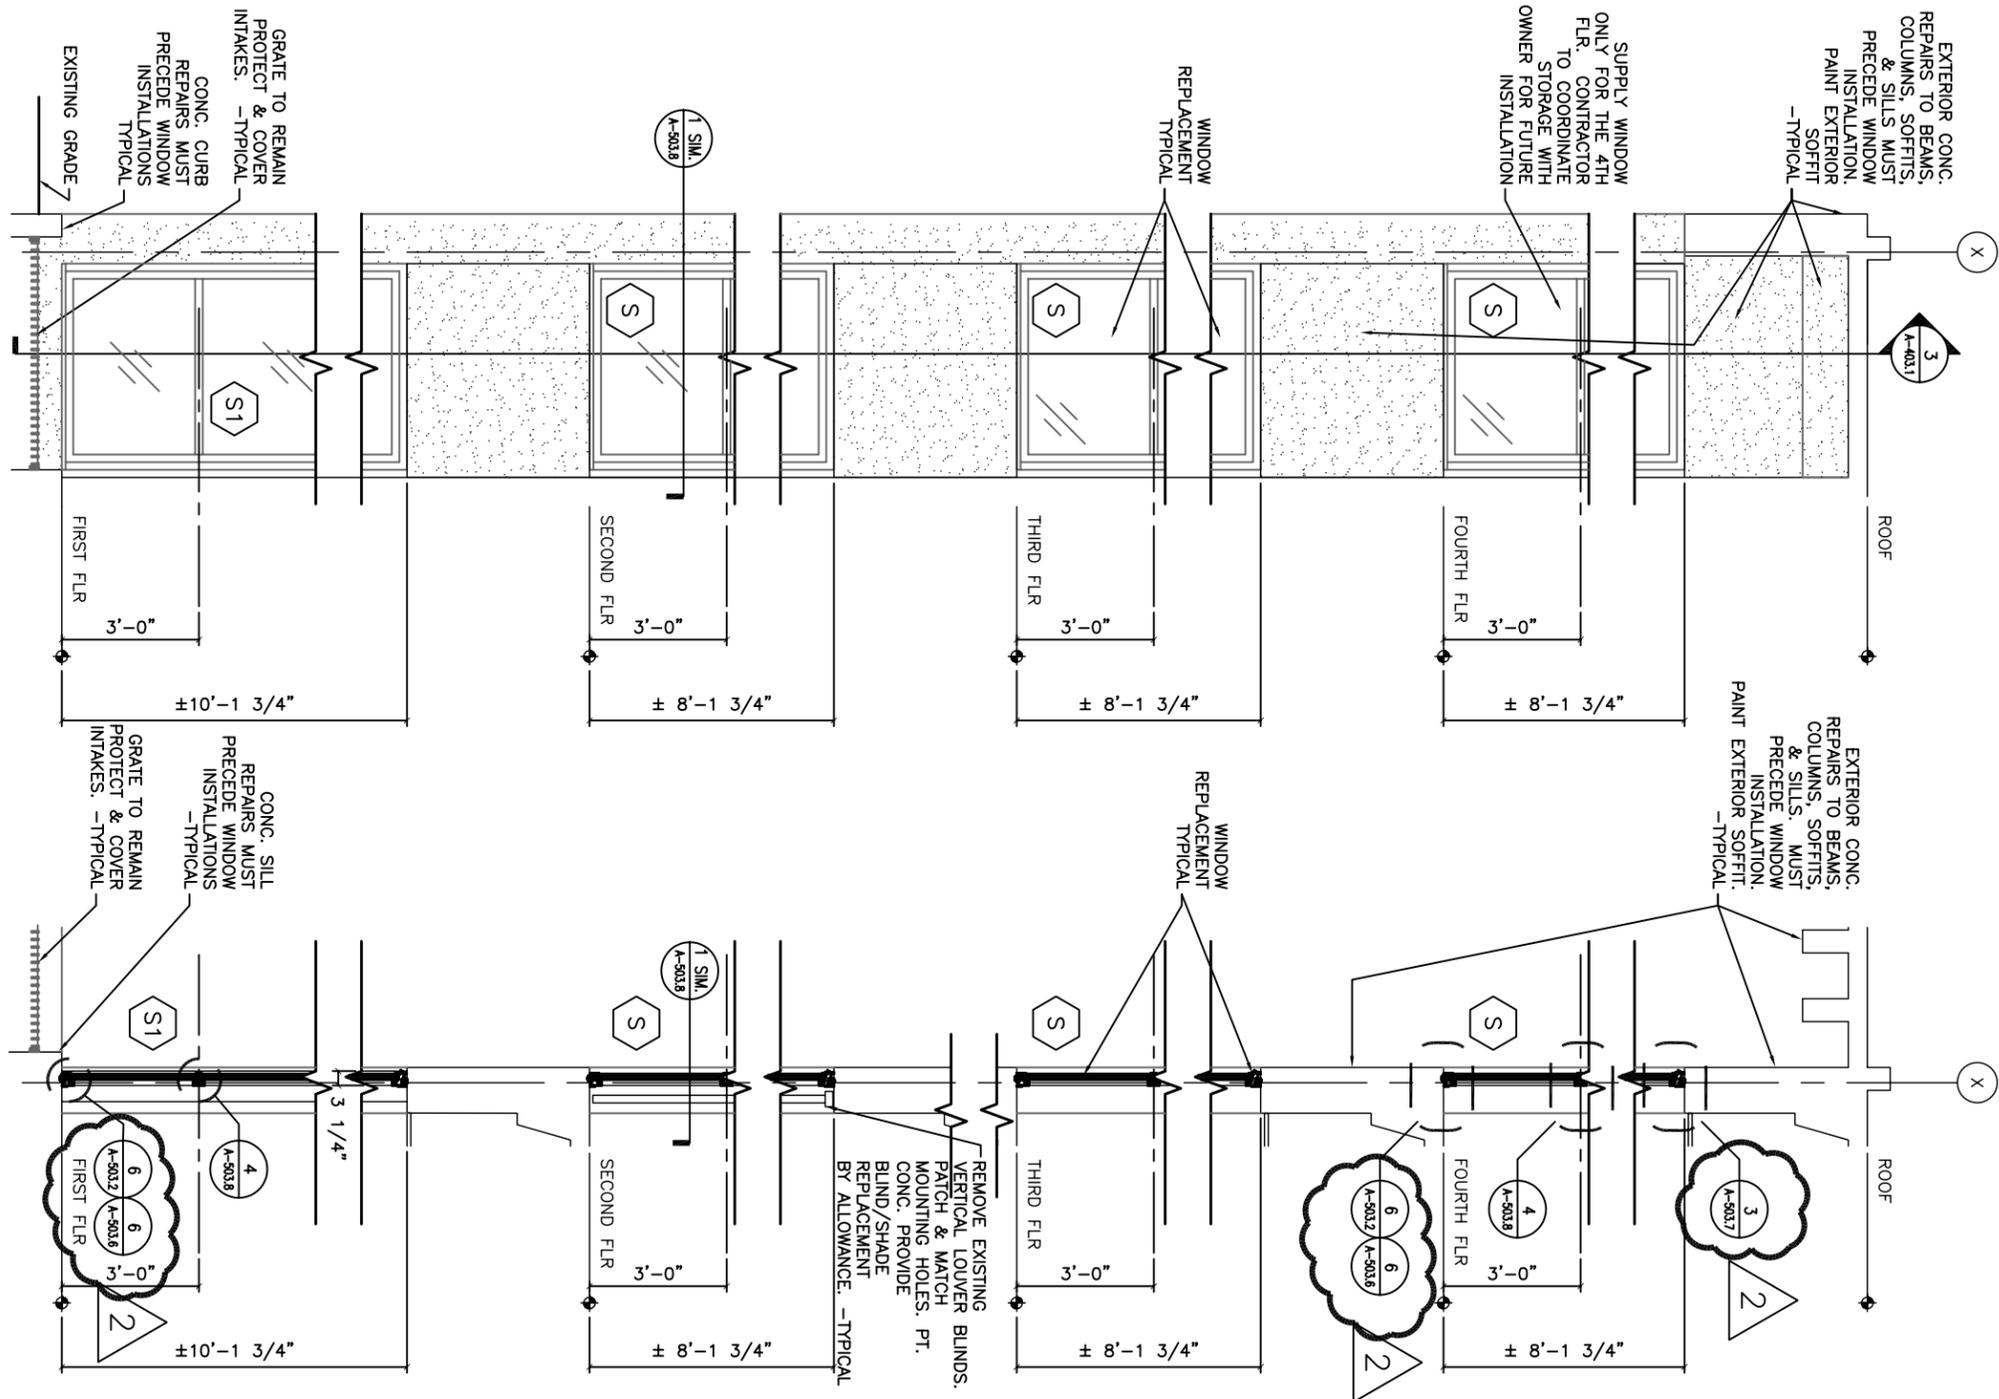

4 TYPICAL BAY WALL SECTION - BLDG. 6
1/4" = 1'-0"

3 TYPICAL BAY WALL SECTION - BLDG. 6
1/4" = 1'-0"

WARNING: THE ALTERATION OF THIS MATERIAL IN ANY WAY, UNLESS DONE UNDER THE DIRECTION OF A COMPARABLE PROFESSIONAL, I.E. ARCHITECT FOR AN ARCHITECT, ENGINEER FOR AN ENGINEER OR LANDSCAPE ARCHITECT FOR A LANDSCAPE ARCHITECT, IS A VIOLATION OF THE NEW YORK STATE EDUCATION LAW AND/OR REGULATIONS AND IS A CLASS 'A' MISDEMEANOR.



Monroe County Department of Environmental Services
City Place
Suite 7100
50 West Main Street
Rochester, New York 14614-1228
BID PROJECT NO. 1203-10



Brighton Campus
1000 East Henrietta Road
Rochester, New York 14623

WINDOW REPLACEMENT & CONCRETE / BRICK REPAIR

MARK	DATE	DESCRIPTION
△	12/21/10	ADDEMDUM #2
△	12/14/10	ADDEMDUM #1

PROJECT NUMBER: 03-00801

DESIGNED BY:

DRAWN BY: BRB


CHECKED BY: DW

APPROVED BY:

SHEET TITLE
BLDG. 7
PARTIAL WALL
SECTIONS

REF. DWGS.: A-403.2

1-92 REV 2-14

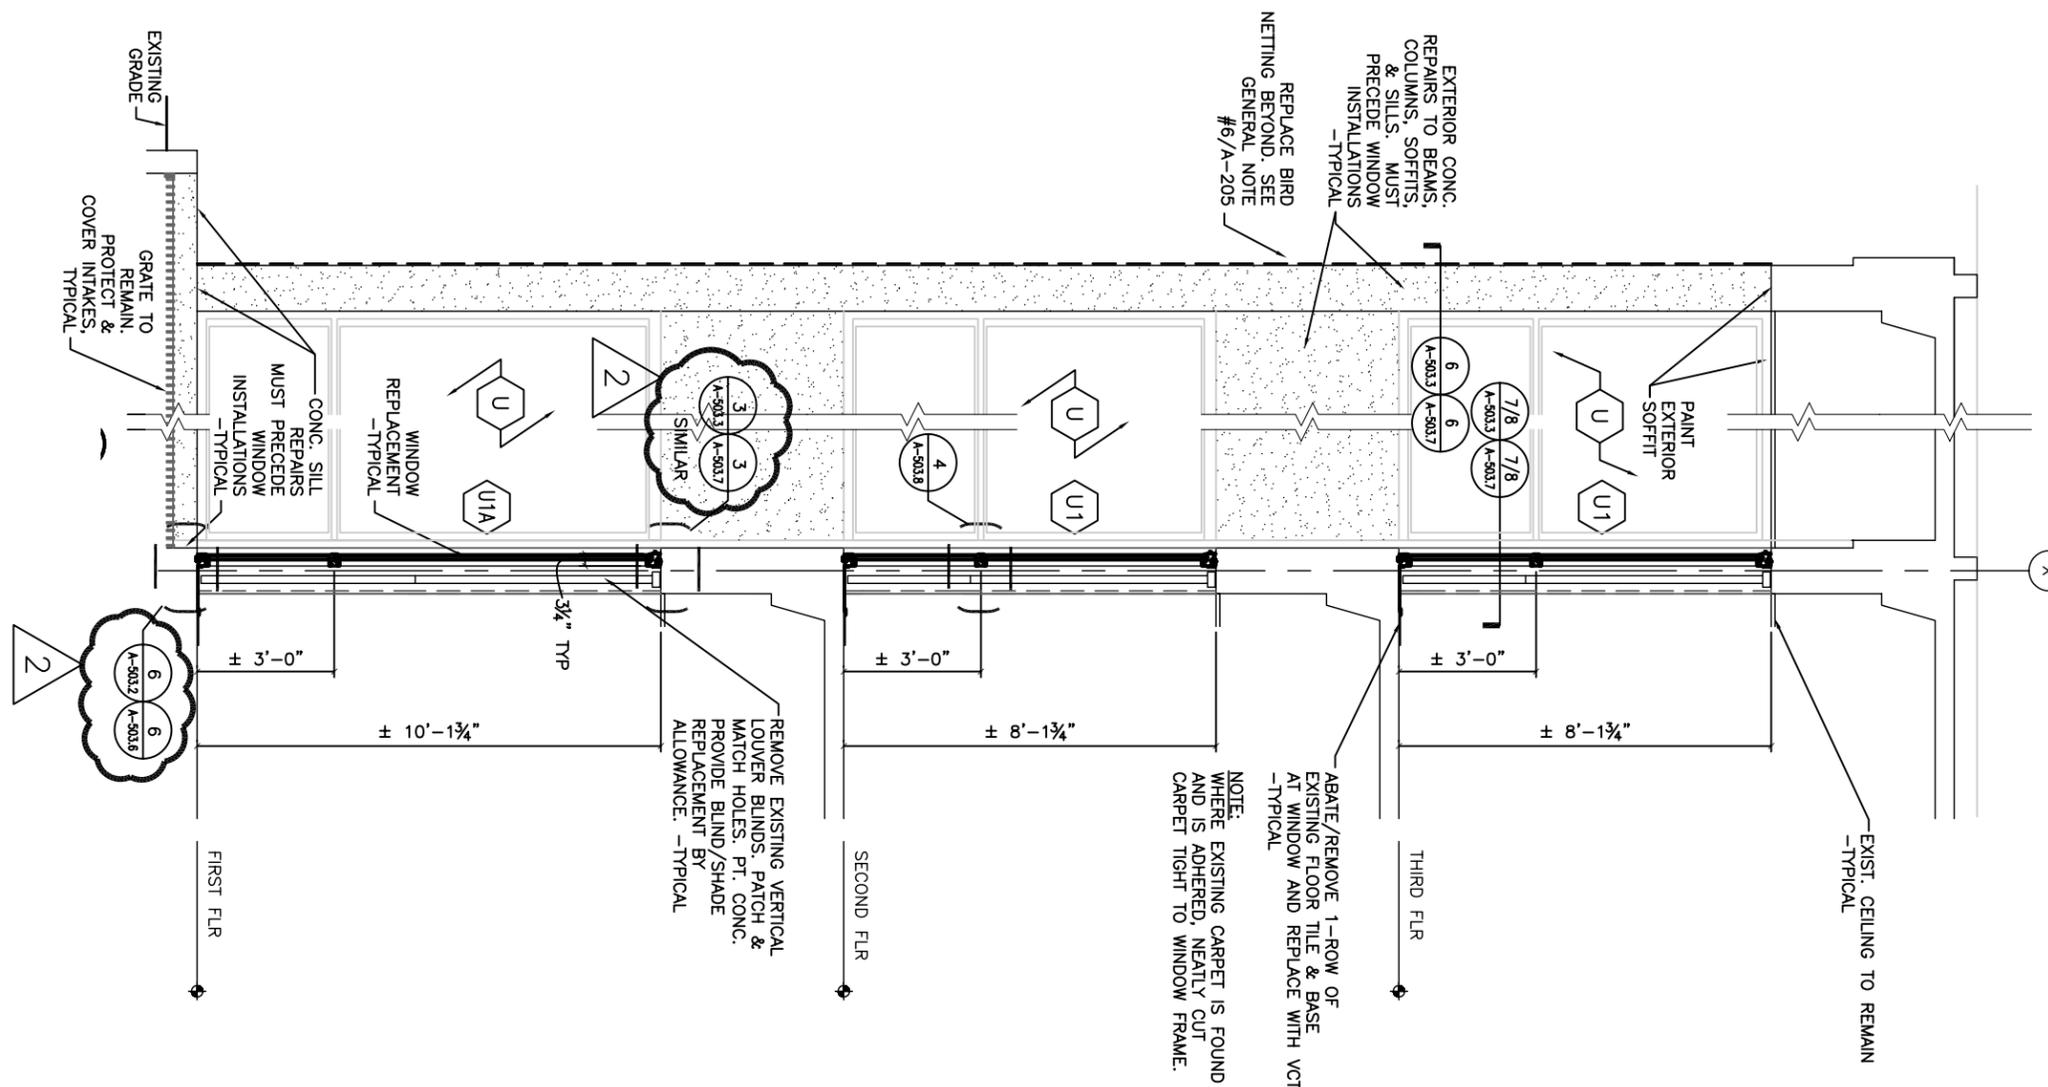

1 PARTIAL WALL SECTION - BLDG. 7
1/4" = 1'-0"

WARNING: THE ALTERATION OF THIS MATERIAL IN ANY WAY, UNLESS DONE UNDER THE DIRECTION OF A COMPARABLE PROFESSIONAL, I.E. ARCHITECT FOR AN ARCHITECT, ENGINEER FOR AN ENGINEER OR LANDSCAPE ARCHITECT FOR A LANDSCAPE ARCHITECT, IS A VIOLATION OF THE NEW YORK STATE EDUCATION LAW AND/OR REGULATIONS AND IS A CLASS 'A' MISDEMEANOR.



Monroe County Department of Environmental Services
City Place
Suite 7100
50 West Main Street
Rochester, New York 14614-1228
BID PROJECT NO. 1203-10



Brighton Campus
1000 East Henrietta Road
Rochester, New York 14623

WINDOW REPLACEMENT & CONCRETE / BRICK REPAIR

MARK	DATE	DESCRIPTION
△	12/21/10	ADDEMDUM #2
△	12/14/10	ADDEMDUM #1

PROJECT NUMBER: 03-00801

DESIGNED BY:

DRAWN BY: BRB


CHECKED BY: DW

APPROVED BY:


SHEET TITLE
BLDG. 1
TYPICAL WINDOW
DETAILS

REF. DWGS.: A-503


1-96 REV 2-15

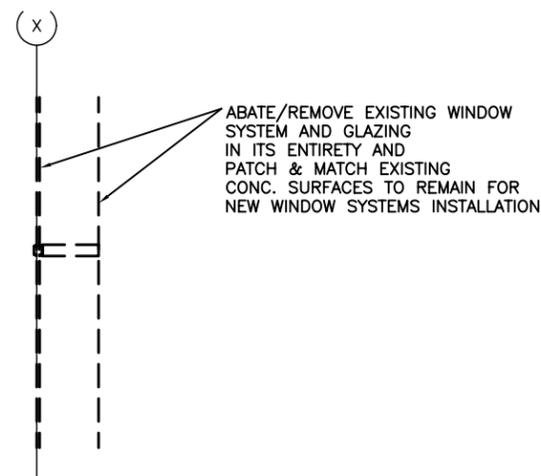

9 MULLION DETAIL
SCALE: 1 1/2" = 1'-0"

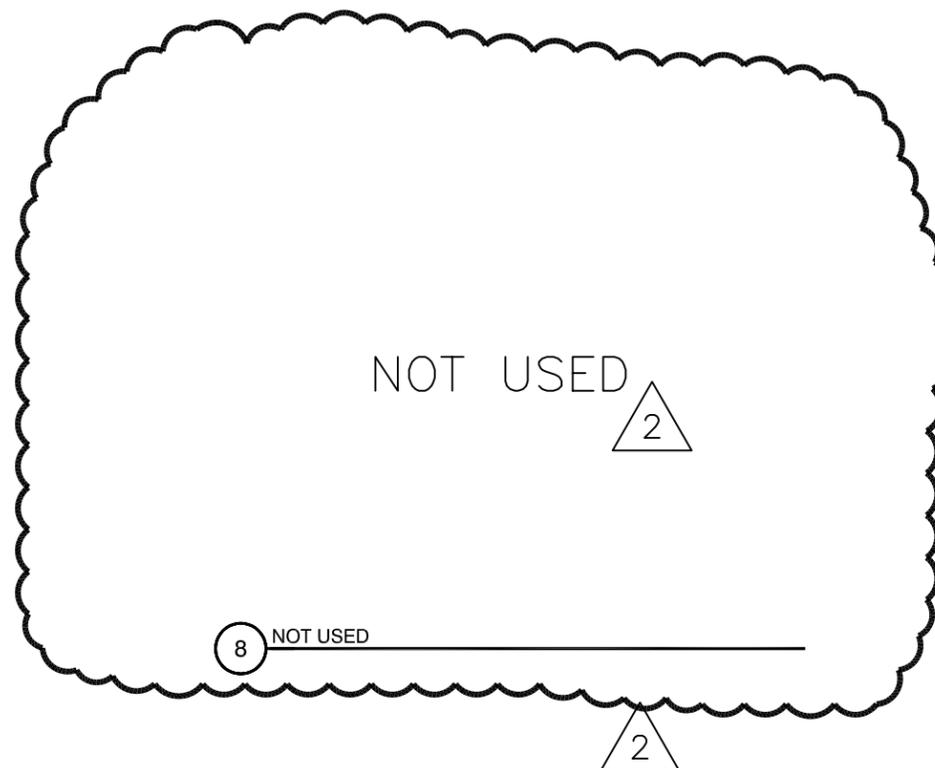

8 NOT USED

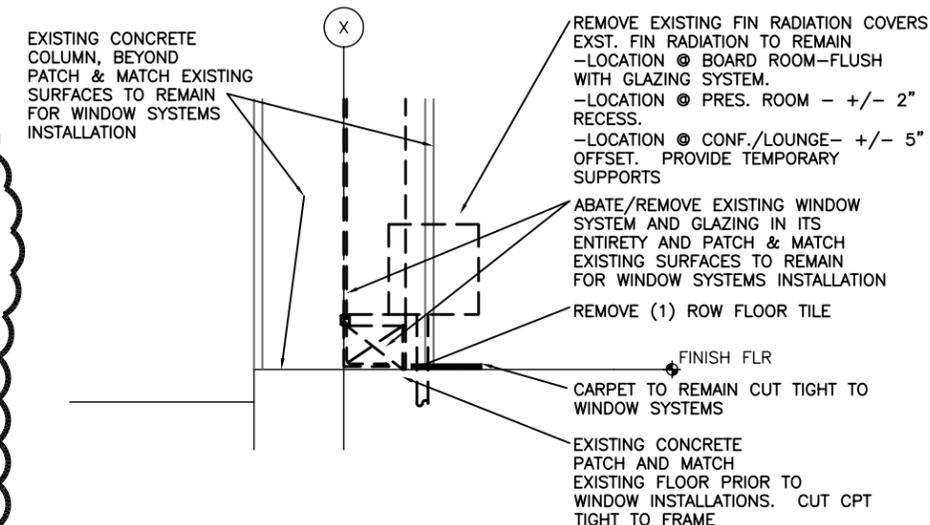

7 SILL / FLOOR - TYPICAL
SCALE 1 1/2" = 1'-0"

REFERENCE LOCATIONS:- PRESIDENT'S OFFICE AND BOARD ROOM



NOT TO SCALE

WARNING: THE ALTERATION OF THIS MATERIAL IN ANY WAY, UNLESS DONE UNDER THE DIRECTION OF A COMPARABLE PROFESSIONAL, I.E. ARCHITECT FOR AN ARCHITECT, ENGINEER FOR AN ENGINEER OR LANDSCAPE ARCHITECT FOR A LANDSCAPE ARCHITECT, IS A VIOLATION OF THE NEW YORK STATE EDUCATION LAW AND/OR REGULATIONS AND IS A CLASS 'A' MISDEMEANOR.




Monroe County Department of Environmental Services
City Place
Suite 7100
50 West Main Street
Rochester, New York 14614-1228
BID PROJECT NO. 1203-10




Brighton Campus
1000 East Henrietta Road
Rochester, New York 14623


WINDOW REPLACEMENT & CONCRETE / BRICK REPAIR

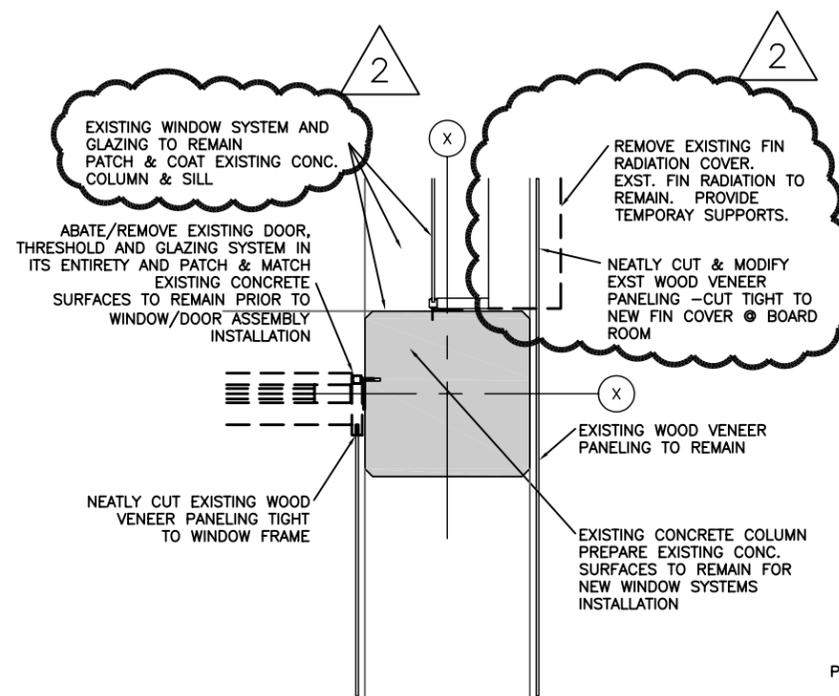

5 DOOR JAMB @ COLUMN
SCALE: 1 1/2" = 1'-0"
REFERENCE LOCATION ● PRESIDENT OFFICE AND BOARD ROOM

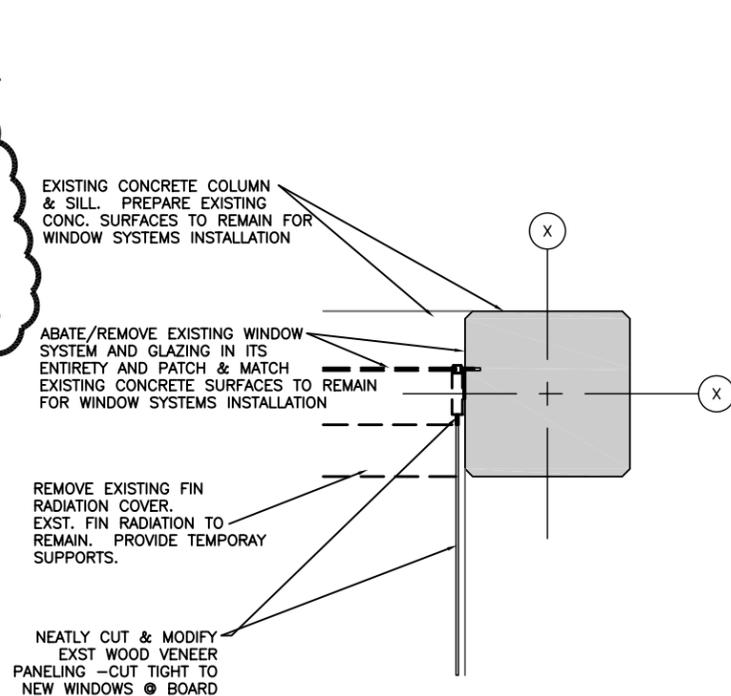

4 GLAZING JAMB / MULLION- @ COLUMN
SCALE: 1 1/2" = 1'-0"
REFERENCE LOCATION ● BOARD ROOM
SIMILAR ● PRESIDENT OFFICE W/O WOOD PANELING

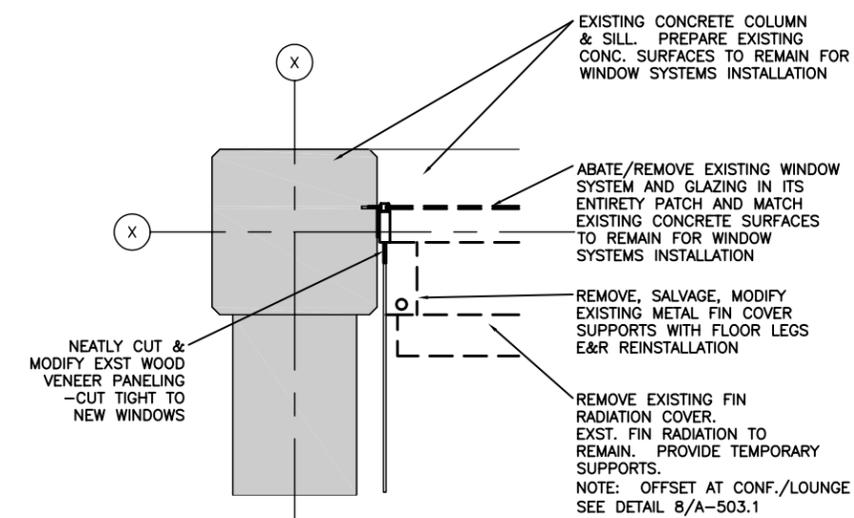

3 GLAZING JAMB / MULLION- @ COLUMN
SCALE: 1 1/2" = 1'-0"
REFERENCE LOCATION ● CONF./LOUNGE

17x11 PLOT SHEET

MARK	DATE	DESCRIPTION
△	12/21/10	ADDEMDUM #2
△	12/14/10	ADDEMDUM #1

PROJECT NUMBER:	03-00801
DESIGNED BY:	
DRAWN BY:	BRB
CHECKED BY:	DW
APPROVED BY:	

SHEET TITLE
BLDG. 1
TYPICAL WINDOW
DETAILS

REF. DWGS.: A-503.1

1-100 REV 2-18

WARNING: THE ALTERATION OF THIS MATERIAL IN ANY WAY, UNLESS DONE UNDER THE DIRECTION OF A COMPARABLE PROFESSIONAL, I.E. ARCHITECT FOR AN ARCHITECT, ENGINEER FOR AN ENGINEER OR LANDSCAPE ARCHITECT FOR A LANDSCAPE ARCHITECT, IS A VIOLATION OF THE NEW YORK STATE EDUCATION LAW AND/OR REGULATIONS AND IS A CLASS 'A' MISDEMEANOR.



Monroe County Department of Environmental Services
City Place
Suite 7100
50 West Main Street
Rochester, New York 14614-1228
BID PROJECT NO. 1203-10



Brighton Campus
1000 East Henrietta Road
Rochester, New York 14623

WINDOW REPLACEMENT & CONCRETE / BRICK REPAIR


MARK	DATE	DESCRIPTION
△	12/21/10	ADDEMDUM #2
△	12/14/10	ADDEMDUM #1

PROJECT NUMBER:	03-00801
DESIGNED BY:	
DRAWN BY:	BRB
CHECKED BY:	DW
APPROVED BY:	


SHEET TITLE
BLDG. 5 & 8
TYPICAL WINDOW
DETAILS

REF. DWGS.: A-503.2


1-102 REV 2-19

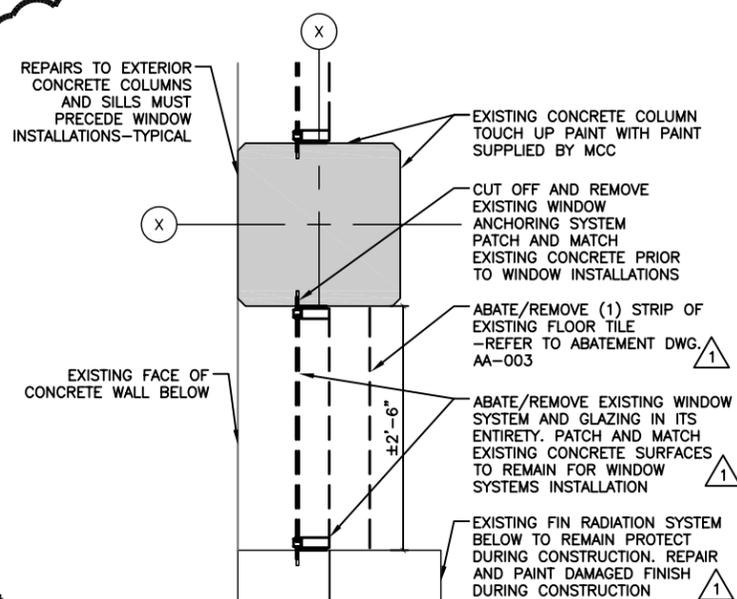


3 FIXED GLAZING JAMBS BELOW FIN COVERS
SCALE: 1 1/2" = 1'-0"

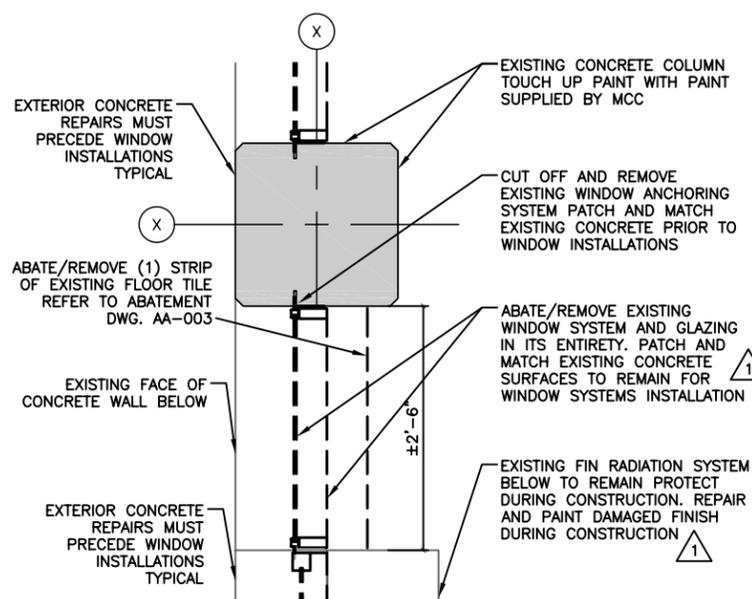


2 FIXED GLAZING JAMBS ABOVE FIN COVERS
SCALE: 1 1/2" = 1'-0"

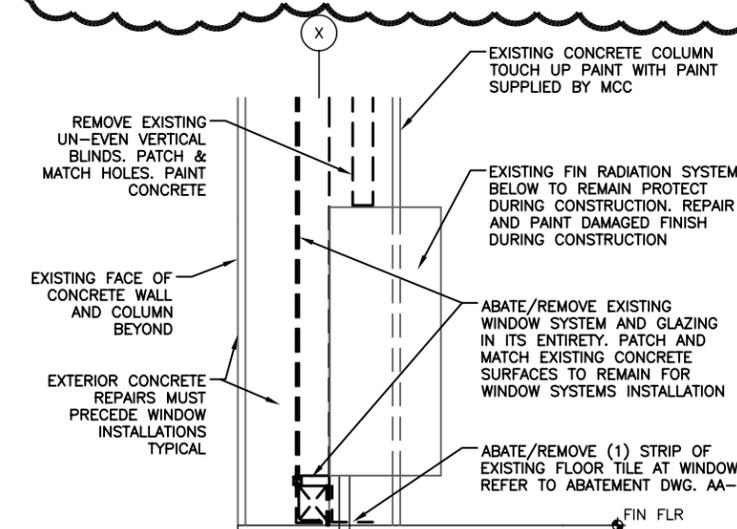

6 FIXED GLAZING SILL
SCALE: 1 1/2" = 1'-0"

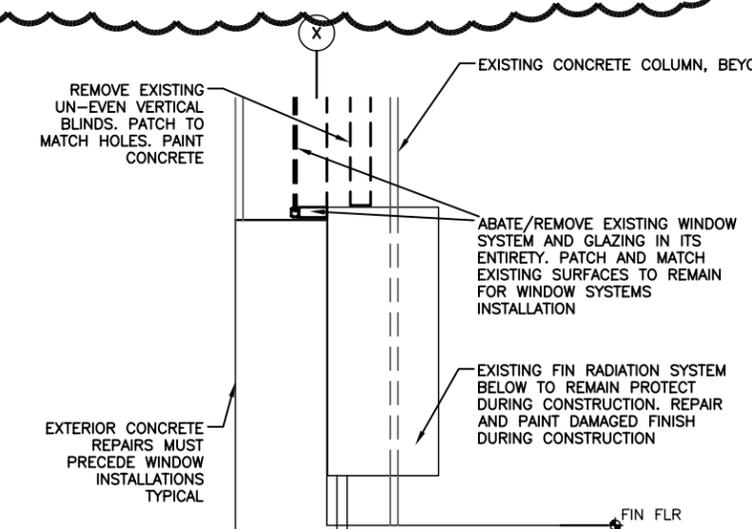

5 FIXED GLAZING SILL
SCALE: 1 1/2" = 1'-0"

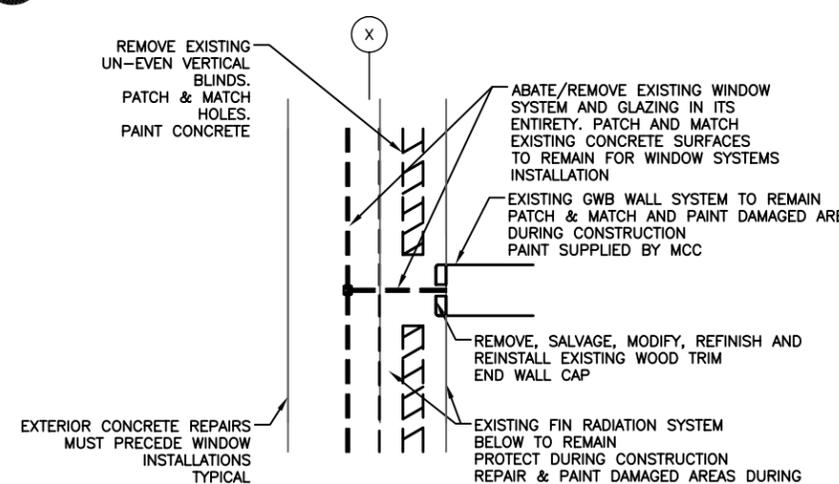

4 FIXED GLAZING MULLION - INTERIOR WALL
SCALE: 1 1/2" = 1'-0"

WARNING: THE ALTERATION OF THIS MATERIAL IN ANY WAY, UNLESS DONE UNDER THE DIRECTION OF A COMPARABLE PROFESSIONAL, I.E. ARCHITECT FOR AN ARCHITECT, ENGINEER FOR AN ENGINEER OR LANDSCAPE ARCHITECT FOR A LANDSCAPE ARCHITECT, IS A VIOLATION OF THE NEW YORK STATE EDUCATION LAW AND/OR REGULATIONS AND IS A CLASS 'A' MISDEMEANOR.



Monroe County Department of Environmental Services
City Place
Suite 7100
50 West Main Street
Rochester, New York 14614-1228
BID PROJECT NO. 1203-10



Brighton Campus
1000 East Henrietta Road
Rochester, New York 14623

WINDOW REPLACEMENT & CONCRETE / BRICK REPAIR

MARK	DATE	DESCRIPTION
△	12/21/10	ADDEMDUM #2
△	12/14/10	ADDEMDUM #1

PROJECT NUMBER: 03-00801

DESIGNED BY:

DRAWN BY: BRB




CHECKED BY: DW

APPROVED BY:

SHEET TITLE
BLDG. 1
TYPICAL WINDOW
DETAILS

REF. DWGS.: A-503.4

1-106 REV 2-20

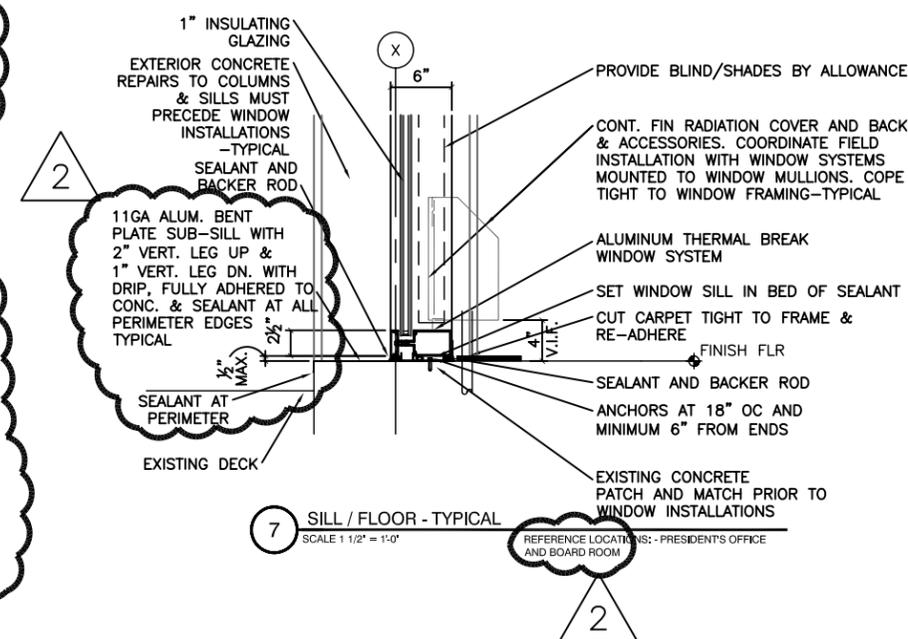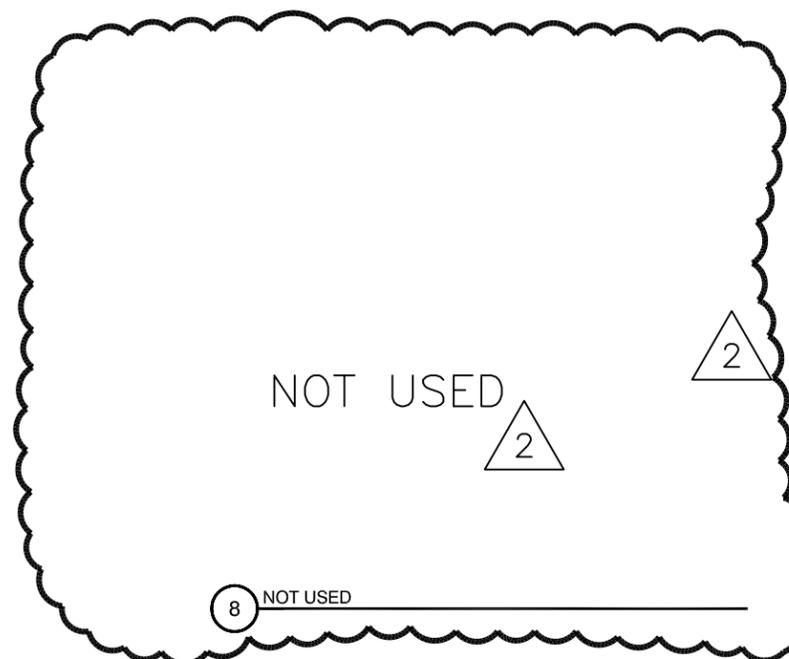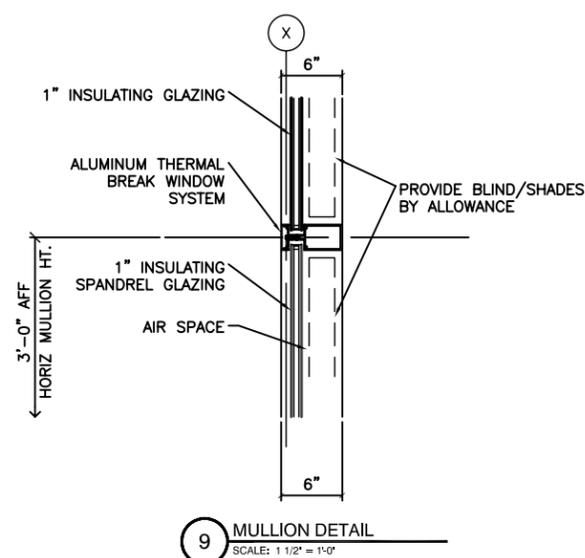

NOT TO SCALE

WARNING: THE ALTERATION OF THIS MATERIAL IN ANY WAY, UNLESS DONE UNDER THE DIRECTION OF A COMPARABLE PROFESSIONAL, I.E. ARCHITECT FOR AN ARCHITECT, ENGINEER FOR AN ENGINEER OR LANDSCAPE ARCHITECT FOR A LANDSCAPE ARCHITECT, IS A VIOLATION OF THE NEW YORK STATE EDUCATION LAW AND/OR REGULATIONS AND IS A CLASS "A" MISDEMEANOR.



Monroe County Department of Environmental Services
City Place
Suite 7100
50 West Main Street
Rochester, New York 14614-1228
BID PROJECT NO. 1203-10



Brighton Campus
1000 East Henrietta Road
Rochester, New York 14623

WINDOW REPLACEMENT & CONCRETE / BRICK REPAIR

MARK	DATE	DESCRIPTION
△	12/21/10	ADDEMDUM #2
△	12/14/10	ADDEMDUM #1

PROJECT NUMBER: 03-00801

DESIGNED BY:

DRAWN BY: BRB


CHECKED BY: DW

APPROVED BY:

SHEET TITLE
BLDG. 1
TYPICAL WINDOW
DETAILS

REF. DWGS.: A-503.5

1-107 REV 2-21

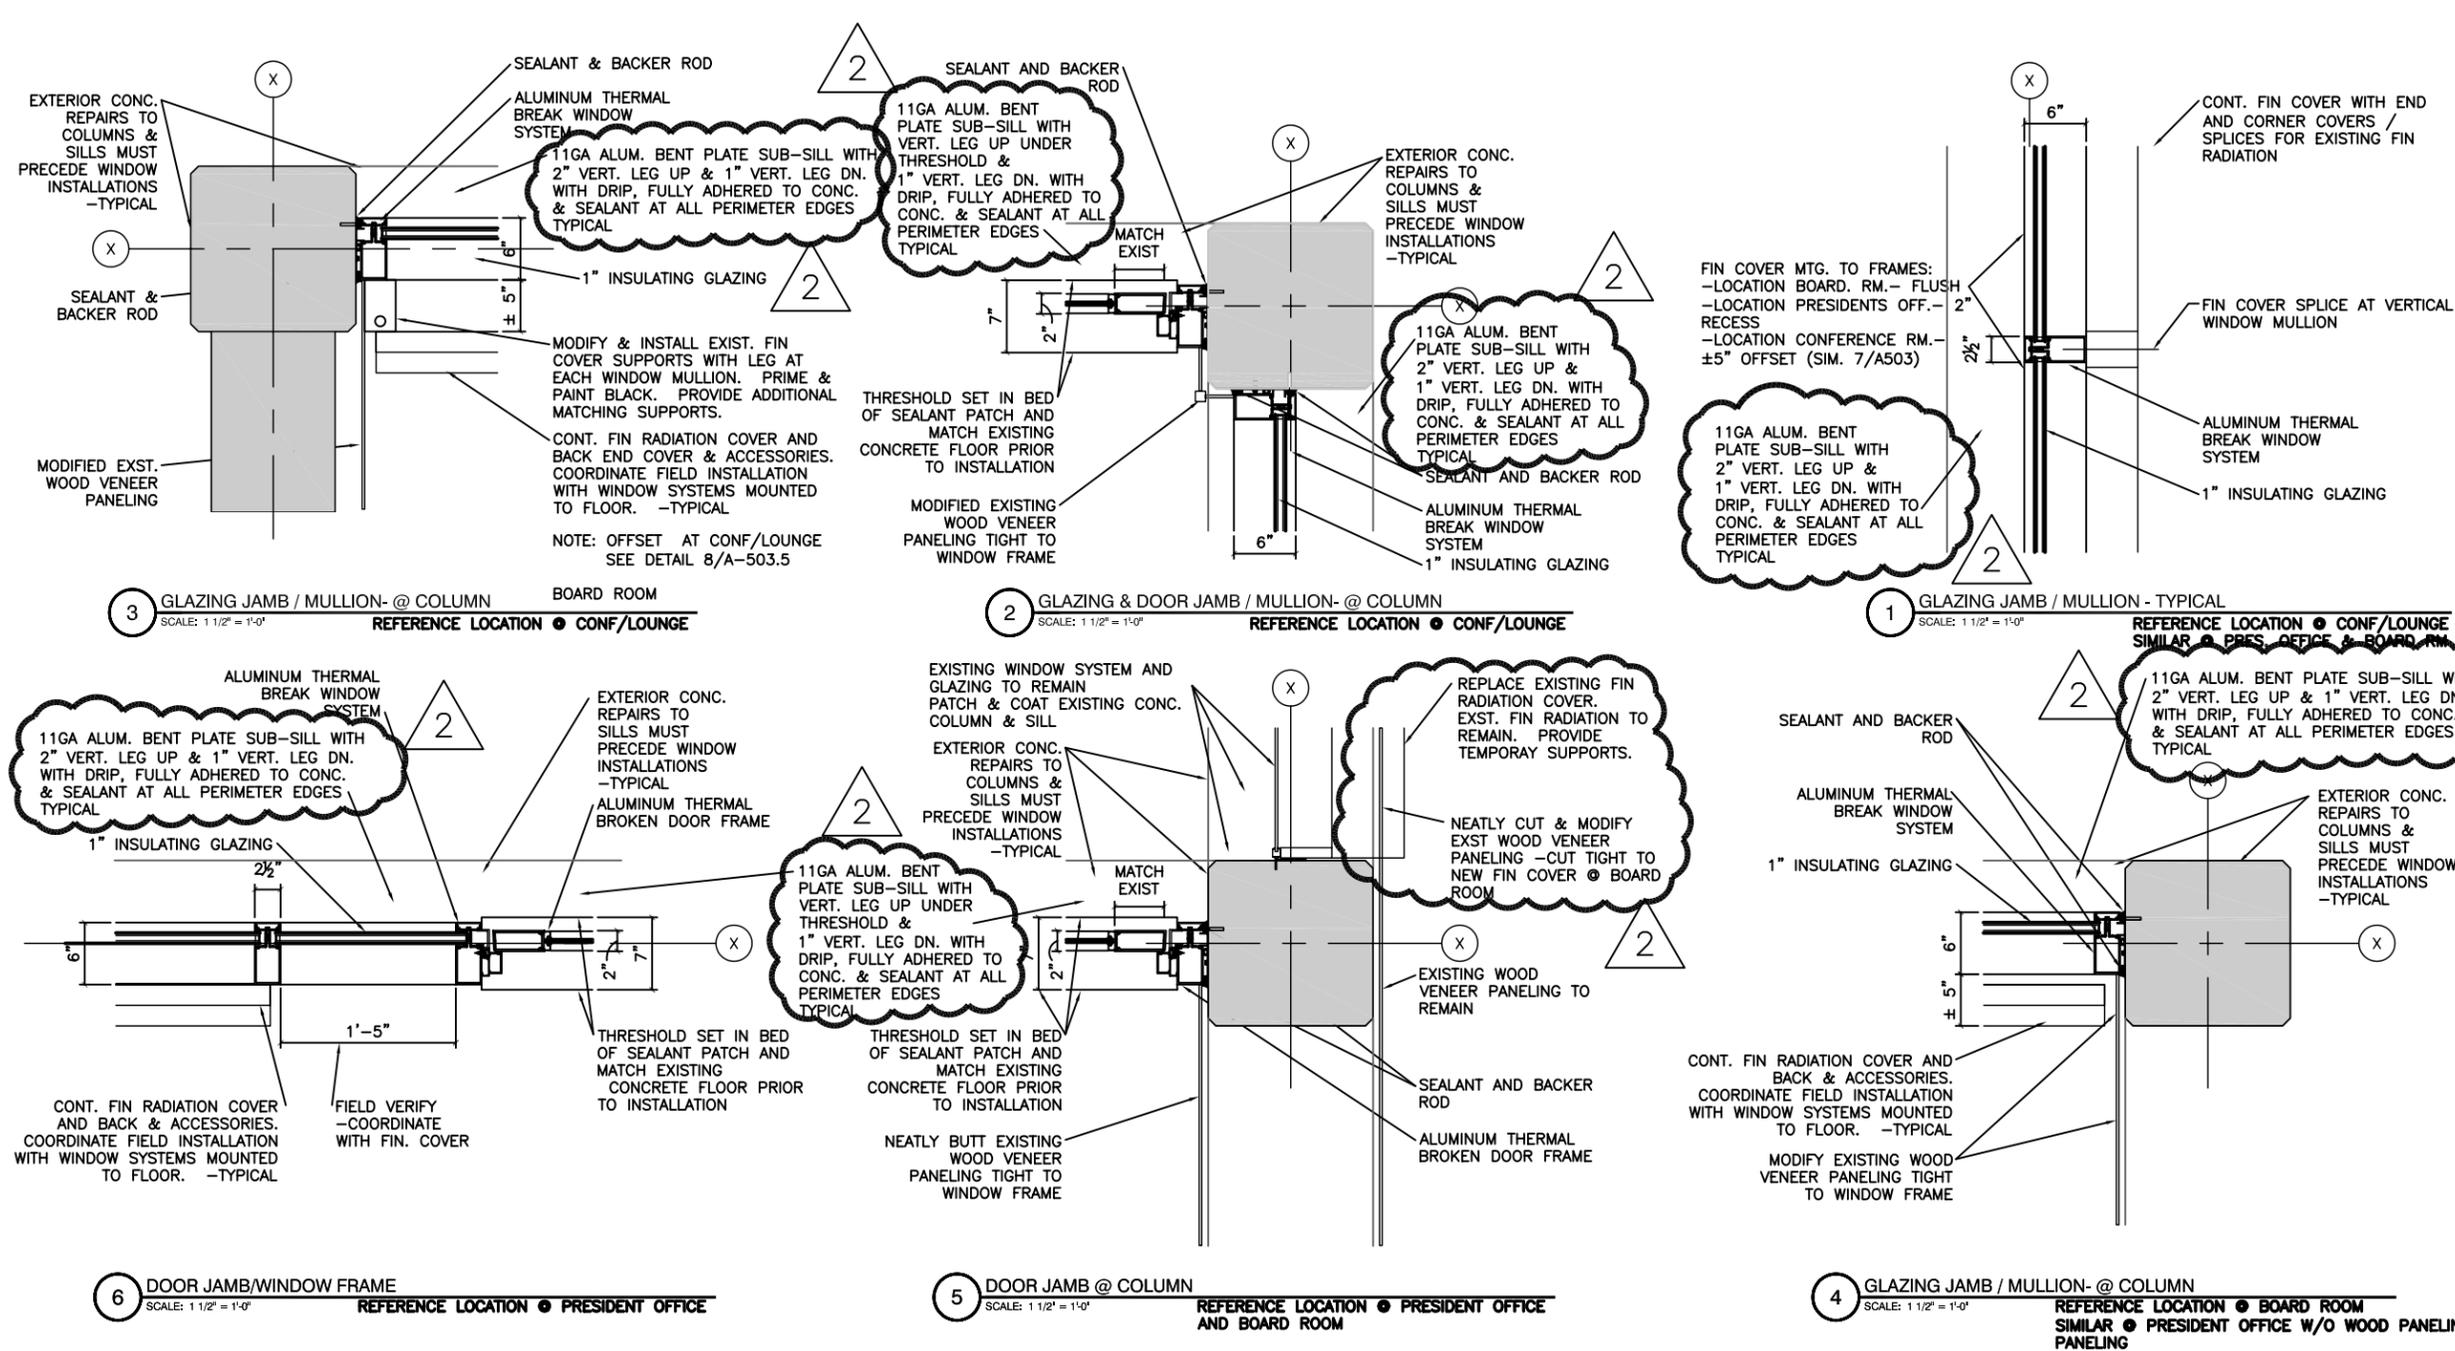

NOT TO SCALE

17x11 PLOT SHEET

WARNING: THE ALTERATION OF THIS MATERIAL IN ANY WAY, UNLESS DONE UNDER THE DIRECTION OF A COMPARABLE PROFESSIONAL, I.E. ARCHITECT FOR AN ARCHITECT, ENGINEER FOR AN ENGINEER OR LANDSCAPE ARCHITECT FOR A LANDSCAPE ARCHITECT, IS A VIOLATION OF THE NEW YORK STATE EDUCATION LAW AND/OR REGULATIONS AND IS A CLASS 'A' MISDEMEANOR.



Monroe County Department of Environmental Services
City Place
Suite 7100
50 West Main Street
Rochester, New York 14614-1228
BID PROJECT NO. 1203-10



Brighton Campus
1000 East Henrietta Road
Rochester, New York 14623

WINDOW REPLACEMENT & CONCRETE / BRICK REPAIR


MARK	DATE	DESCRIPTION
△	12/21/10	ADDEMDUM #2
△	12/14/10	ADDEMDUM #1

PROJECT NUMBER:	03-00801
DESIGNED BY:	
DRAWN BY:	BRB
CHECKED BY:	DW
APPROVED BY:	


SHEET TITLE
BLDG. 1
TYPICAL WINDOW
DETAILS

REF. DWGS.: A-503.5

1-108 REV 2-22

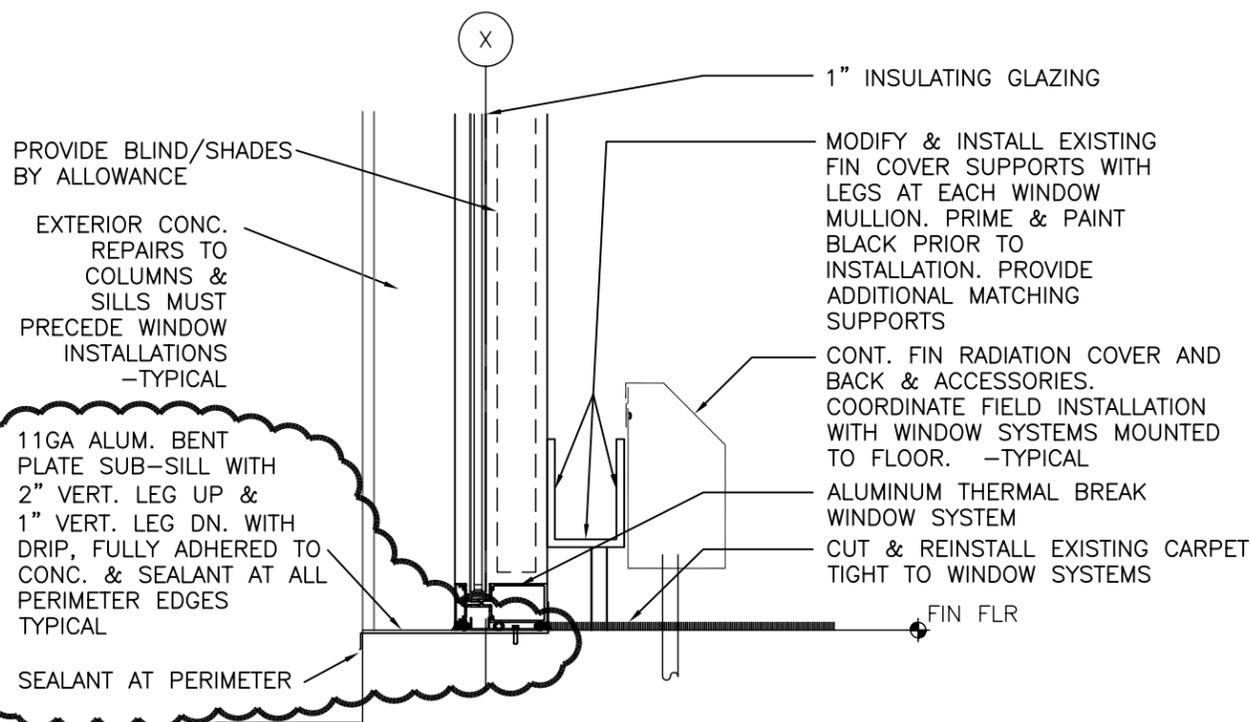

8 SILL/FLOOR @ CONF./LOUNGE
SCALE: 1 1/2" = 1'-0"
CONF./LOUNGE

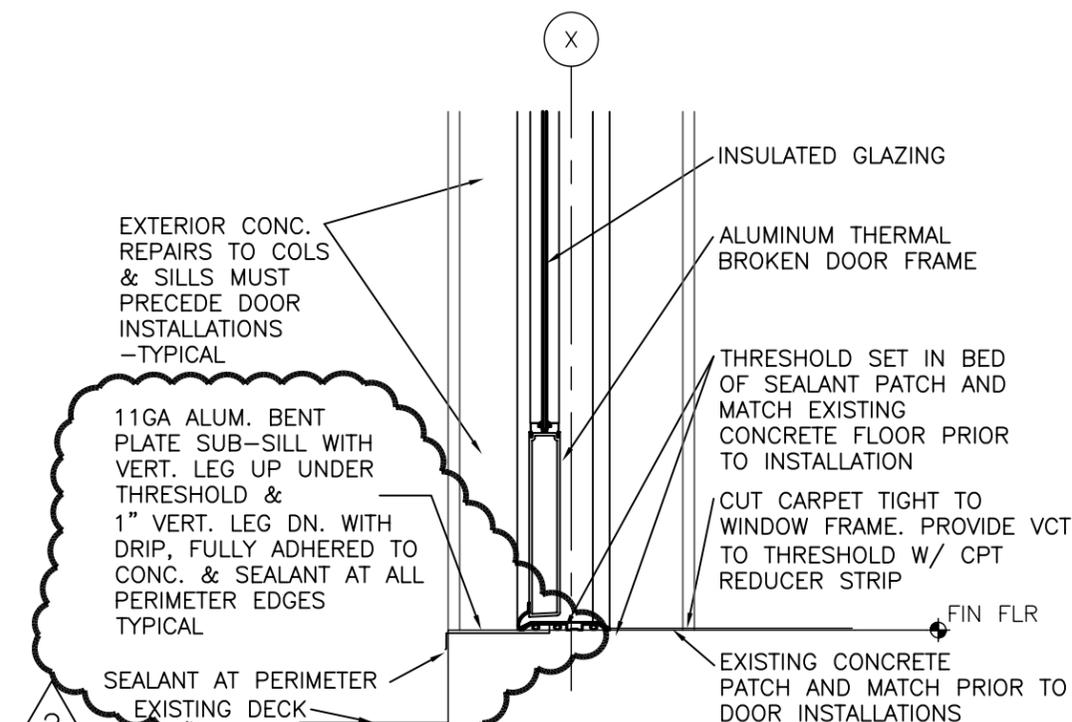

7 DOOR THRESHOLD @ PRESIDENT'S OFFICE
SCALE: 1 1/2" = 1'-0"
SIMILAR @ CONF./LOUNGE

17x11 PLOT SHEET

NOT TO SCALE