




**STANDARD  
TYPE S**

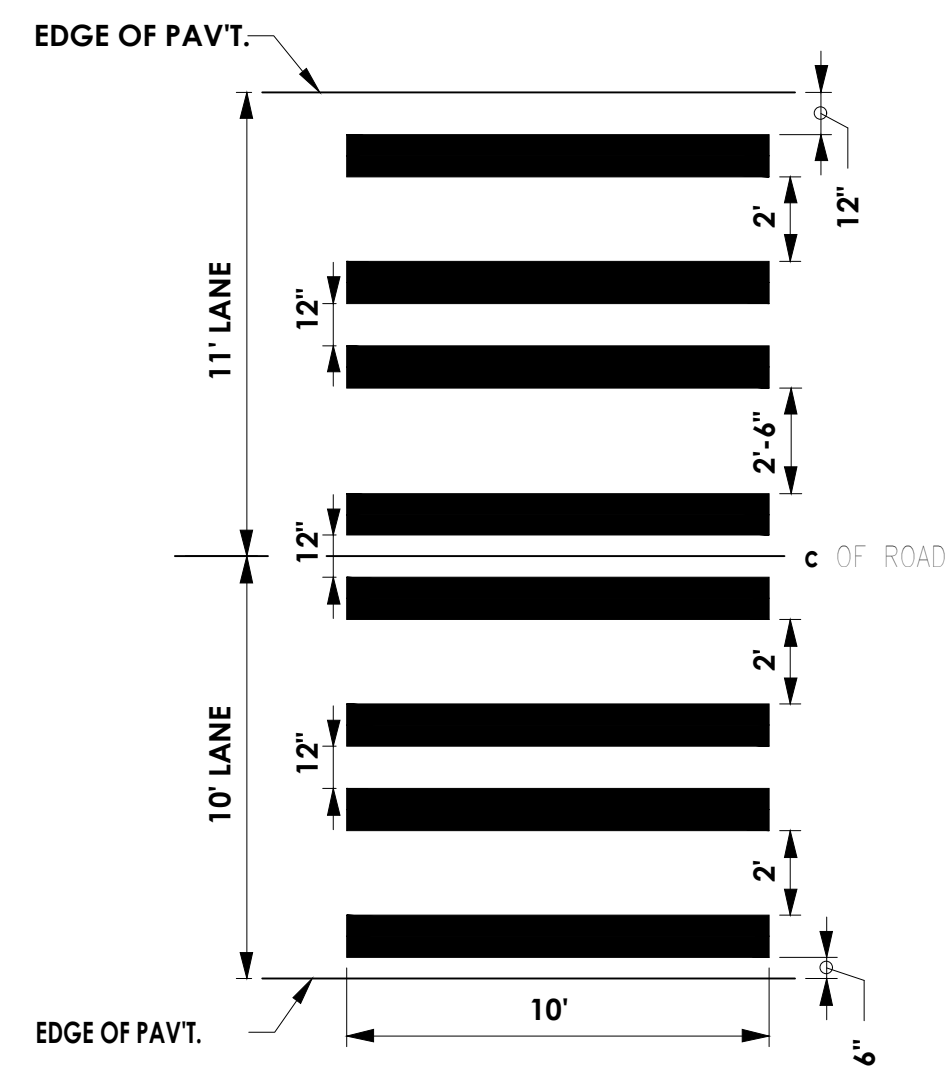


**TYPE L  
(10' OR 11' LANES)**

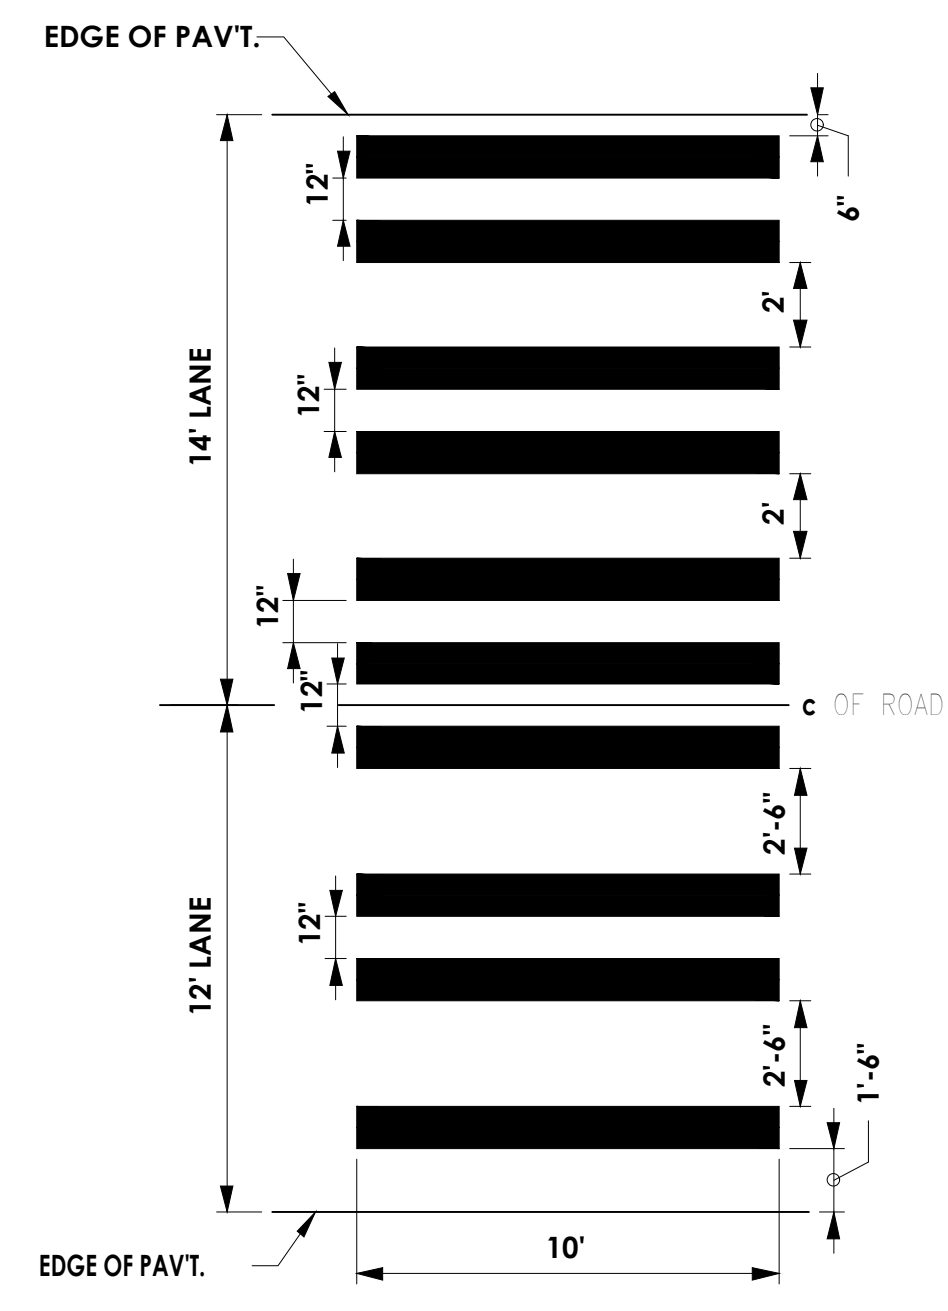

**TYPE L  
(12' OR 14' LANES, NO SHOULDERS)**

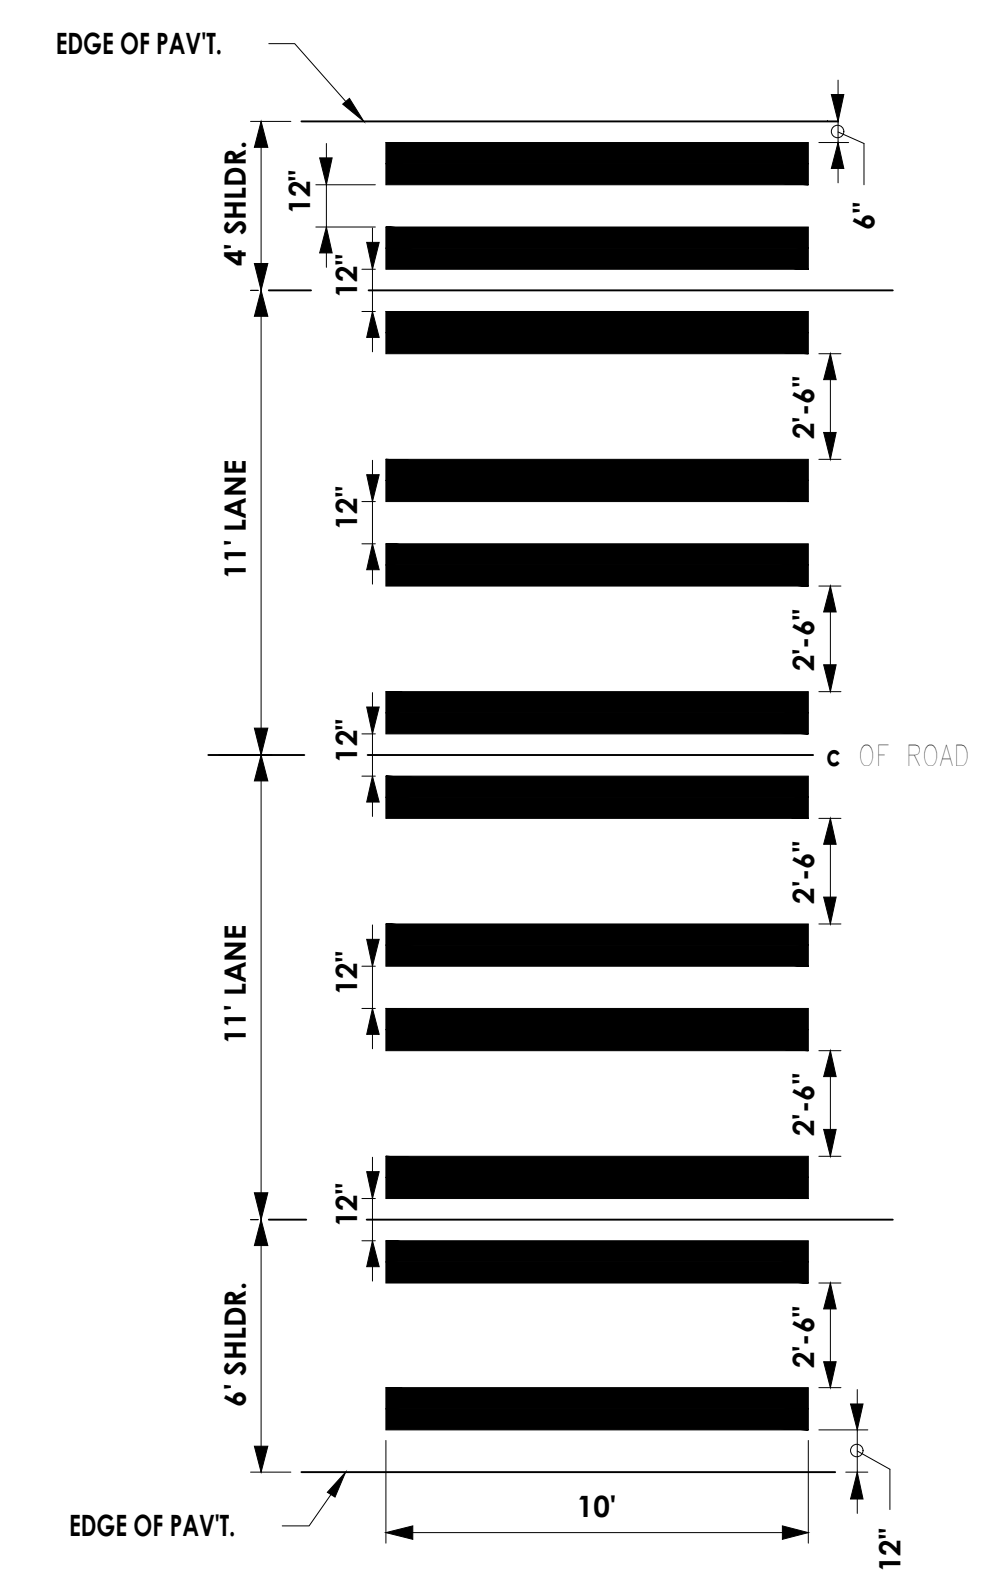



**TYPE L  
(11' LANES, 4' OR 6' SHOULDERS)**

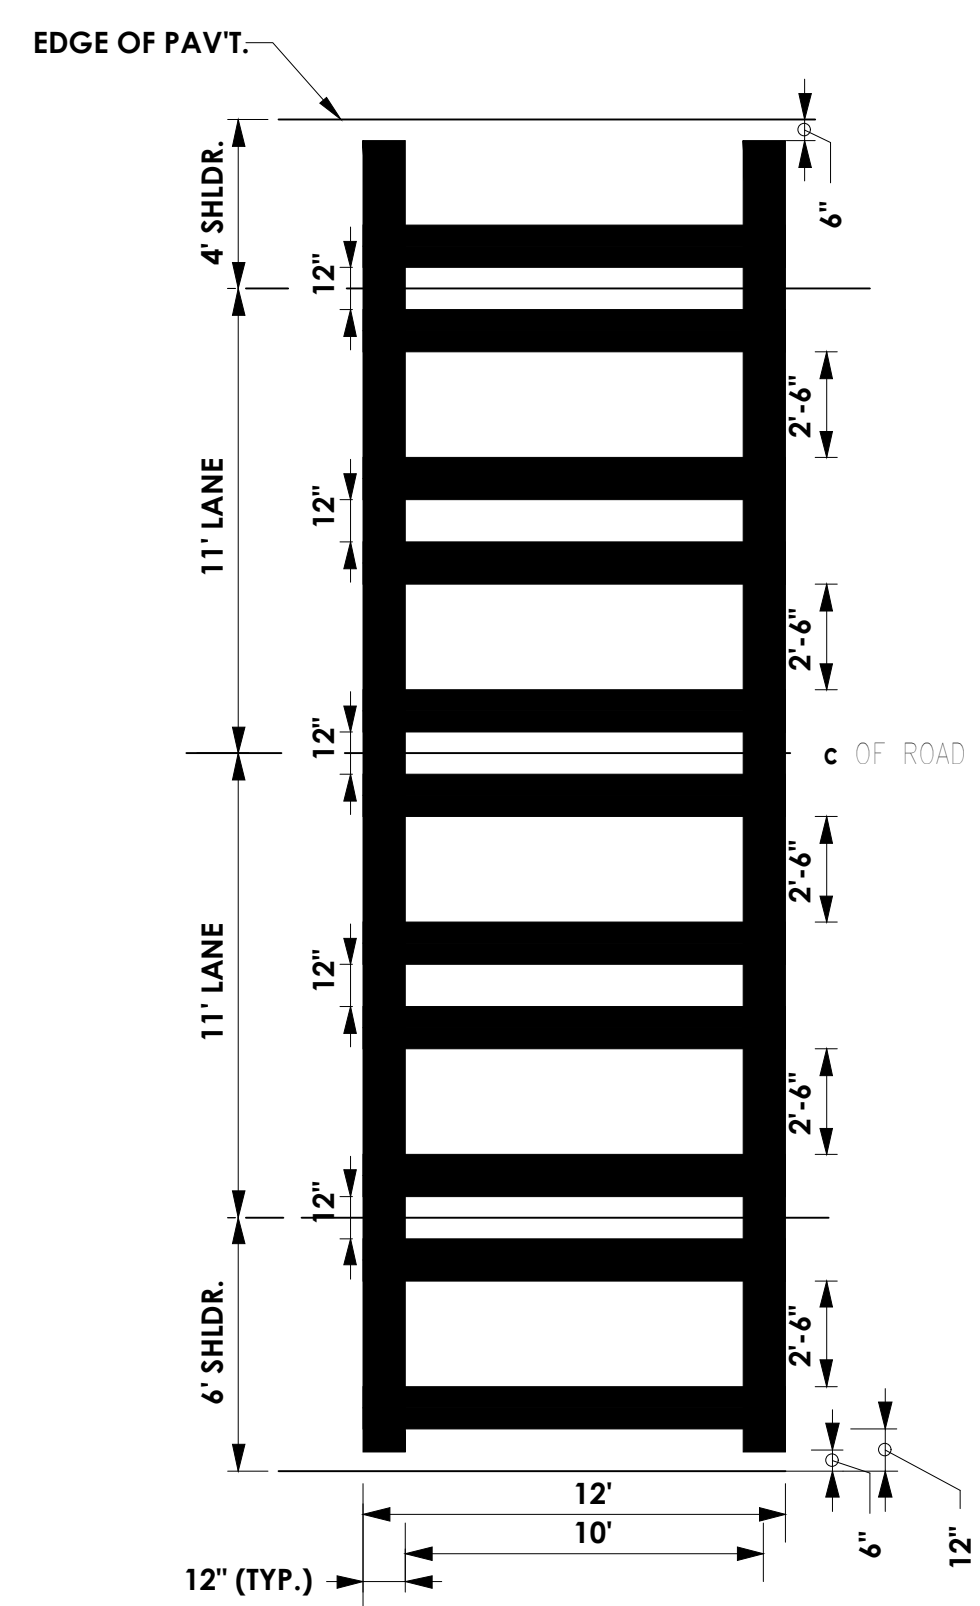


**STAGGERED TYPE LS**

**CROSSWALK MARKING DETAILS**


NOTE: LONGITUDINAL LINES SHALL BE PLACED TO AVOID WHEEL PATHS.

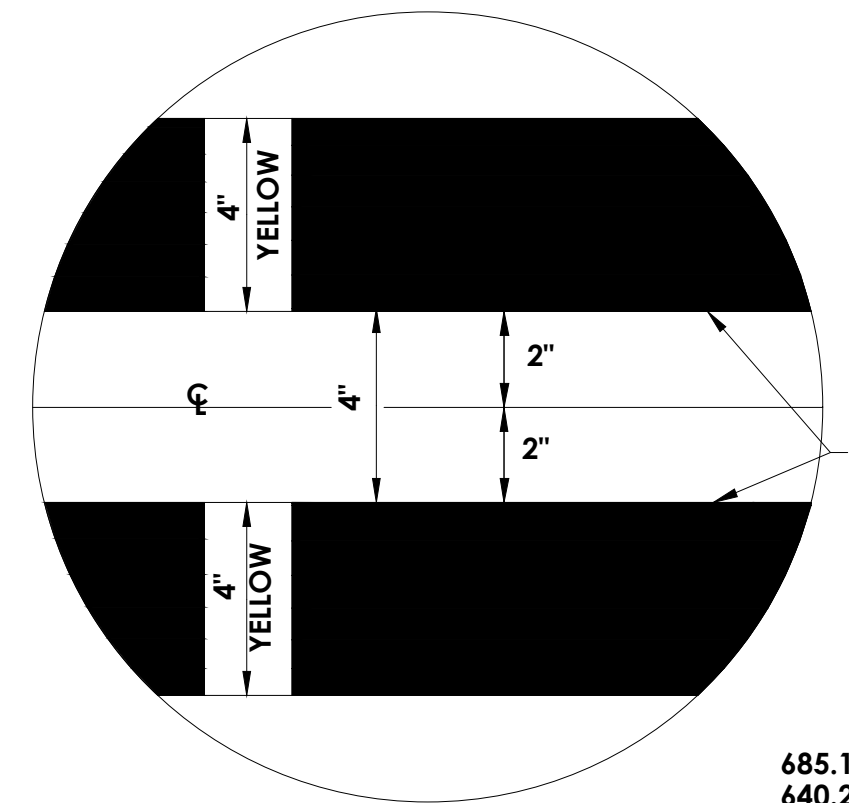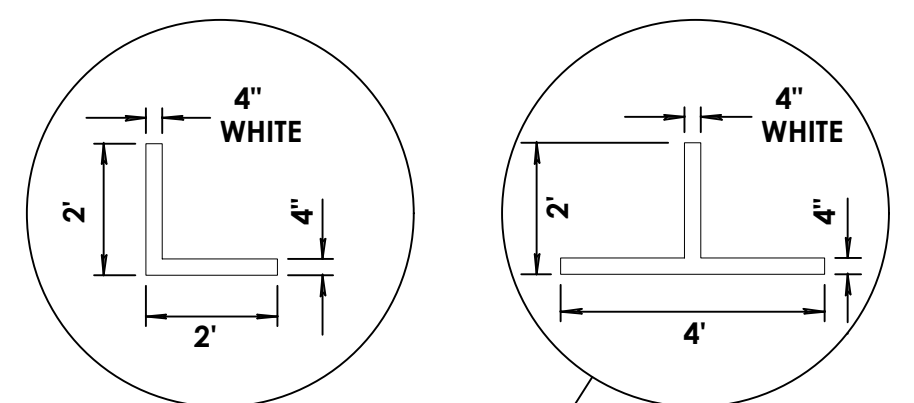

**DOUBLE YELLOW CENTERLINE**

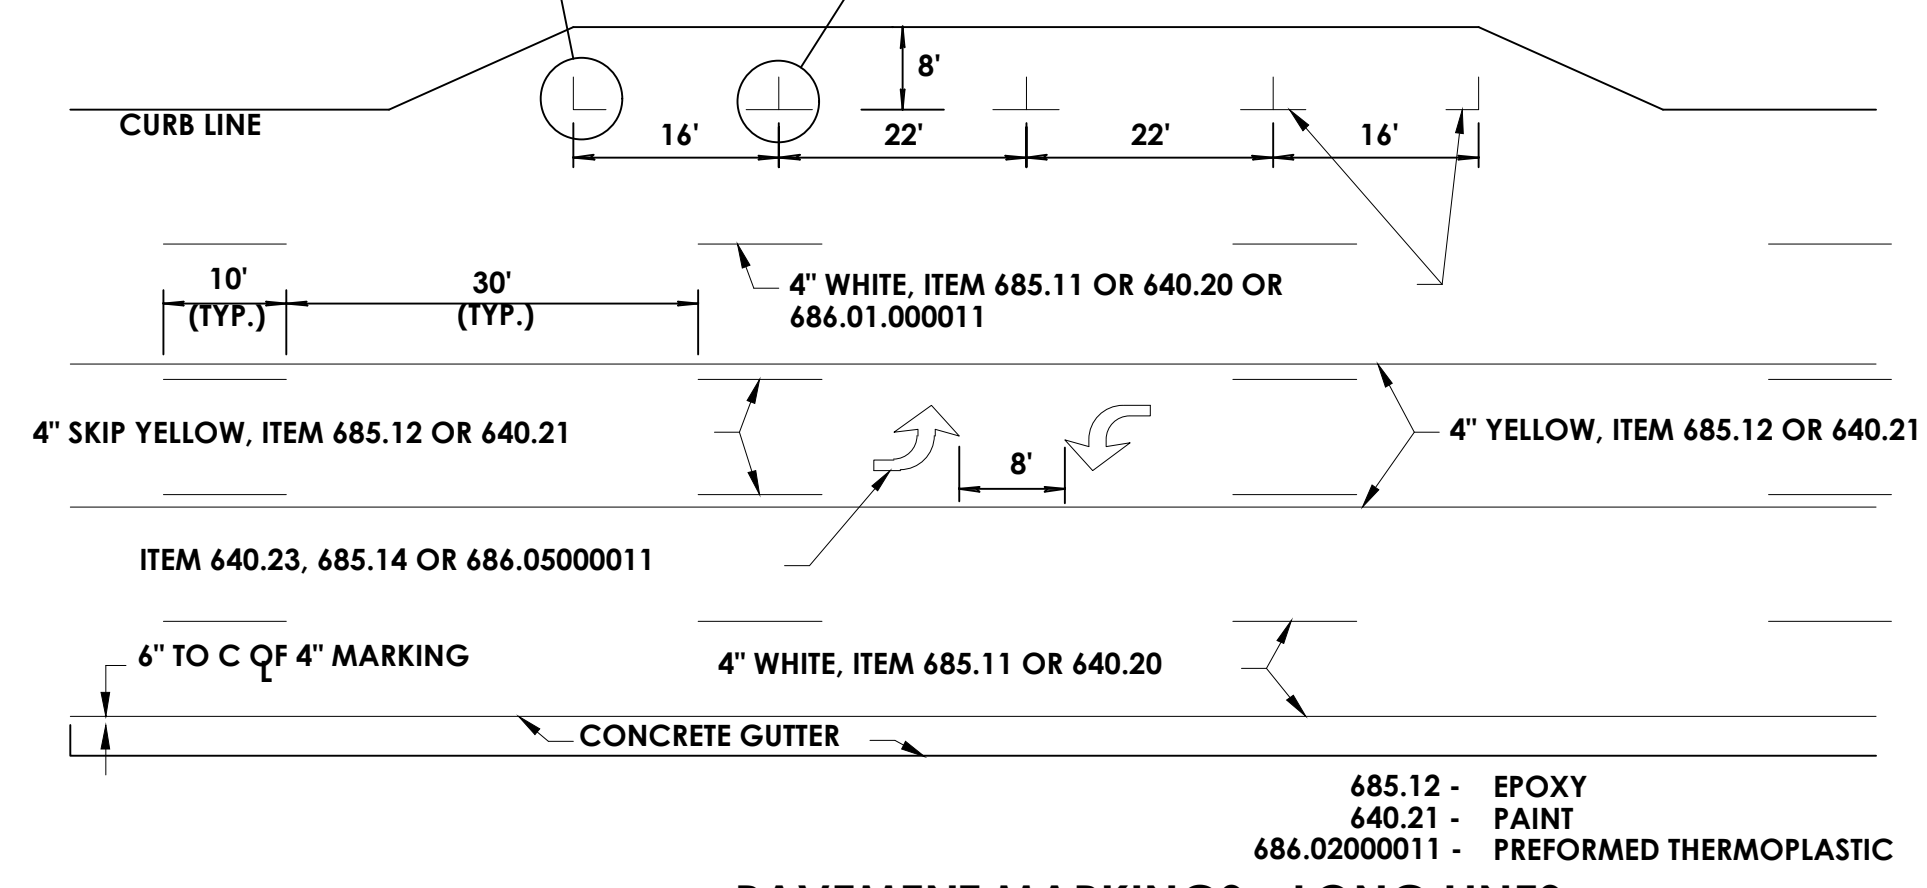


**PAVEMENT MARKINGS - LONG LINES**

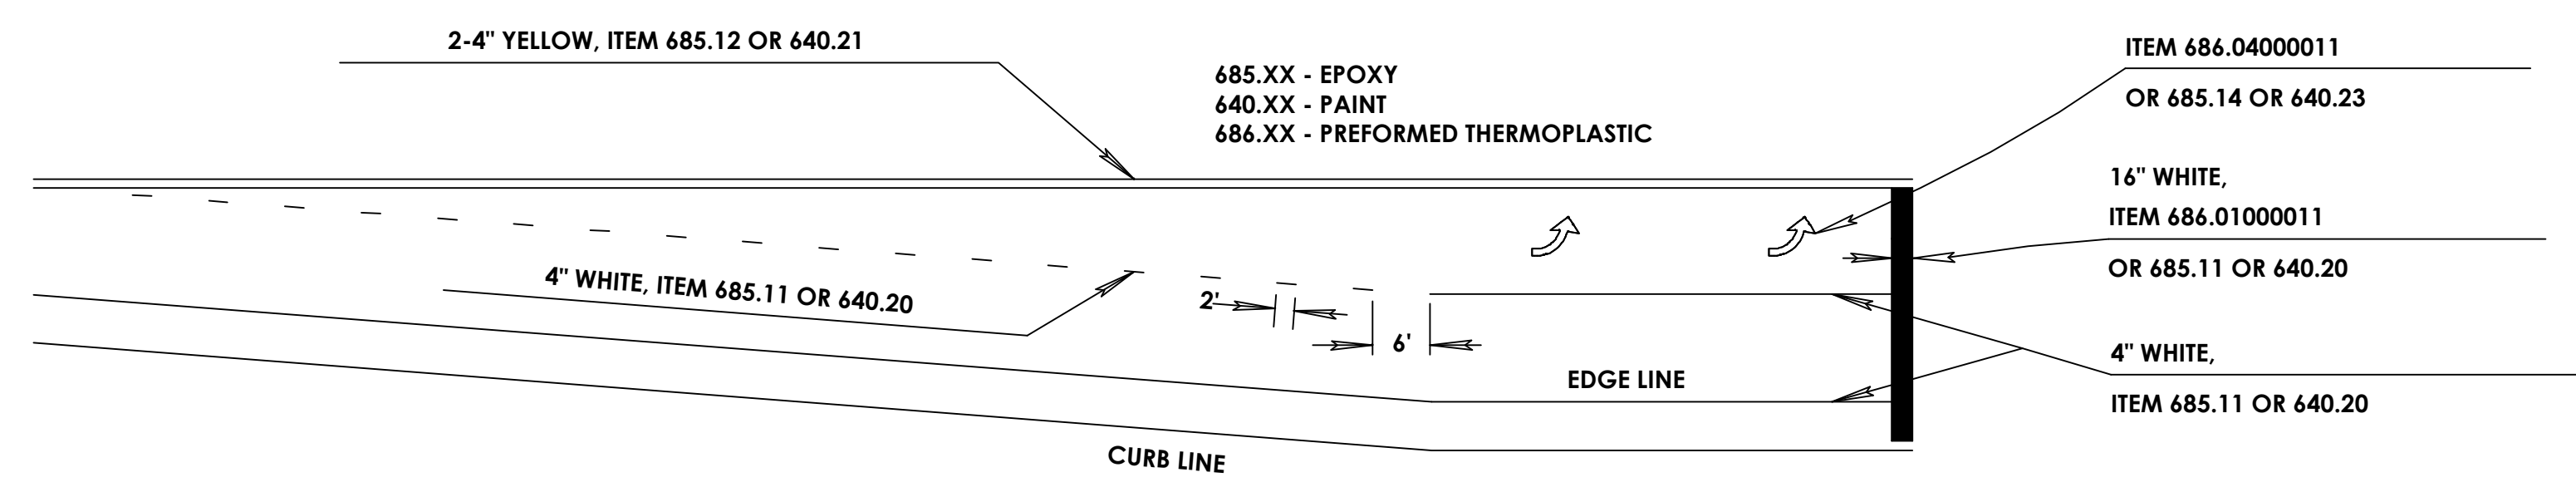


**LEFT TURN POCKET - LIMITED SPACE**

**TRAFFIC SIGNAGE LEGEND  
MCDOT INSTALLED**

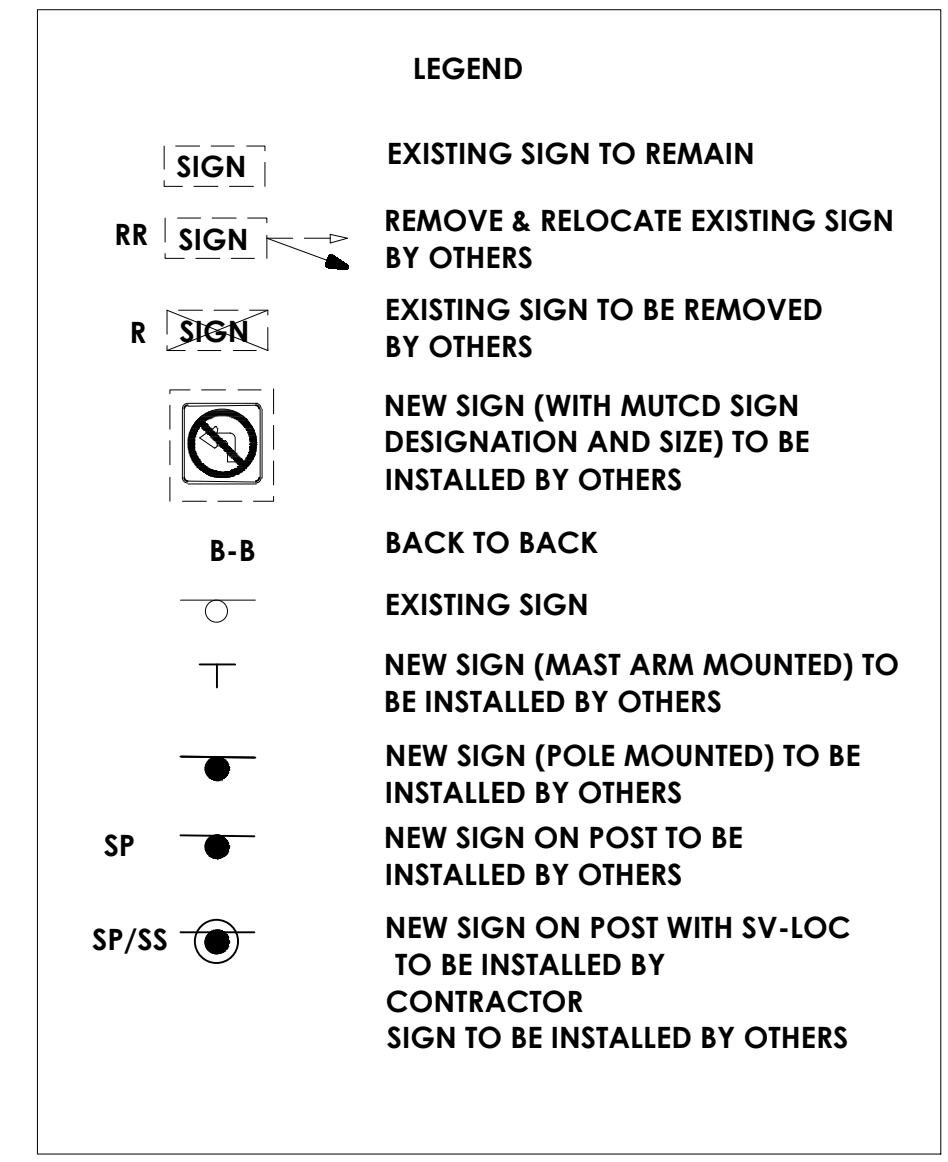

**SIGNAGE SHARE**  
COR CITY OF ROCHESTER  
MCDOT MONROE COUNTY DEPARTMENT OF TRANSPORTATION

**TRAFFIC SIGNAGE LEGEND  
CONTRACTOR INSTALLED**

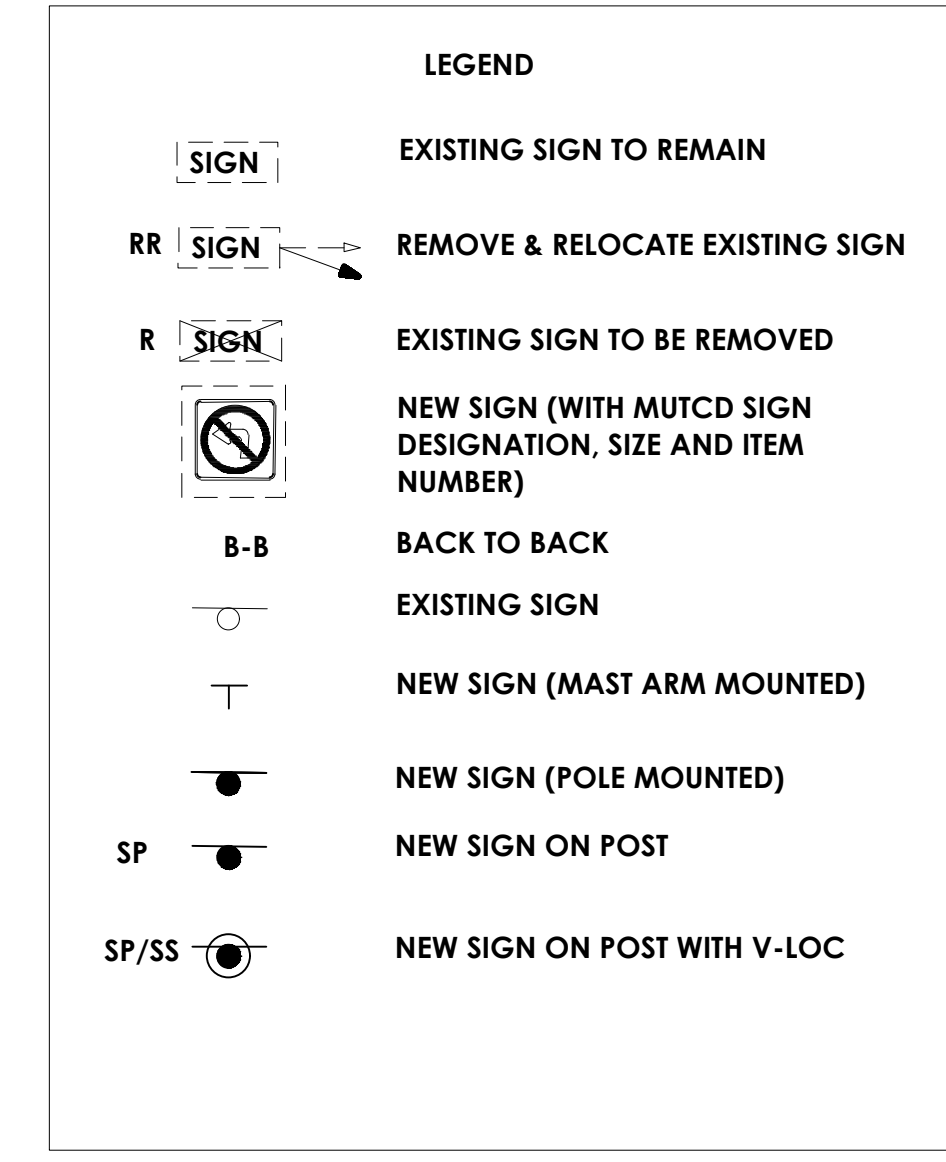

**SIGNAGE SHARE**  
COR CITY OF ROCHESTER  
MCDOT MONROE COUNTY DEPARTMENT OF TRANSPORTATION

NO.	DATE BY:	REVISION



**CONSULTANT**  
 (585) 867-5309  
 Fax: (585) 867-5309  
 Consultant Address  
 Rochester, New York XXXXX

**PROJECT MANAGER:** MANAGER  
**DRAWN BY:** DRAFTER


**DEPARTMENT OF TRANSPORTATION**  
 50 WEST MAIN STREET, SUITE 6100  
 ROCHESTER, NEW YORK 14614-1231  
 UNAUTHORIZED ALTERATION OR ADDITION TO THIS DRAWING IS A VIOLATION OF THE NEW YORK STATE EDUCATION LAW ARTICLE 145, SECTION 7209

PROJECT NAME	COUNTY ROAD
PROJECT LIMITS	#
TOWN	TOWN
CAPITAL PROJECT NO.	XXXX-XX
<b>SIGNS AND STRIPING</b>	

**TRAFFIC SIGN LEGENDS**

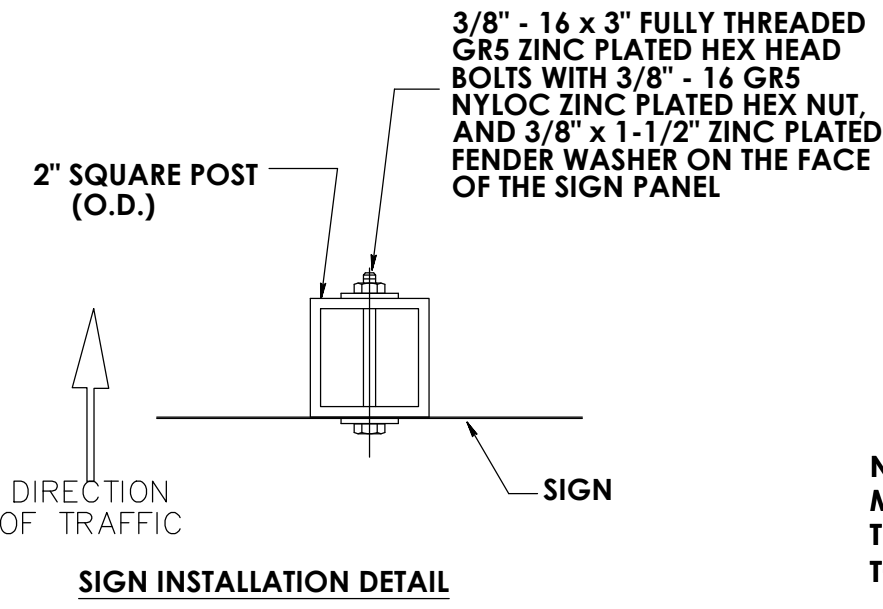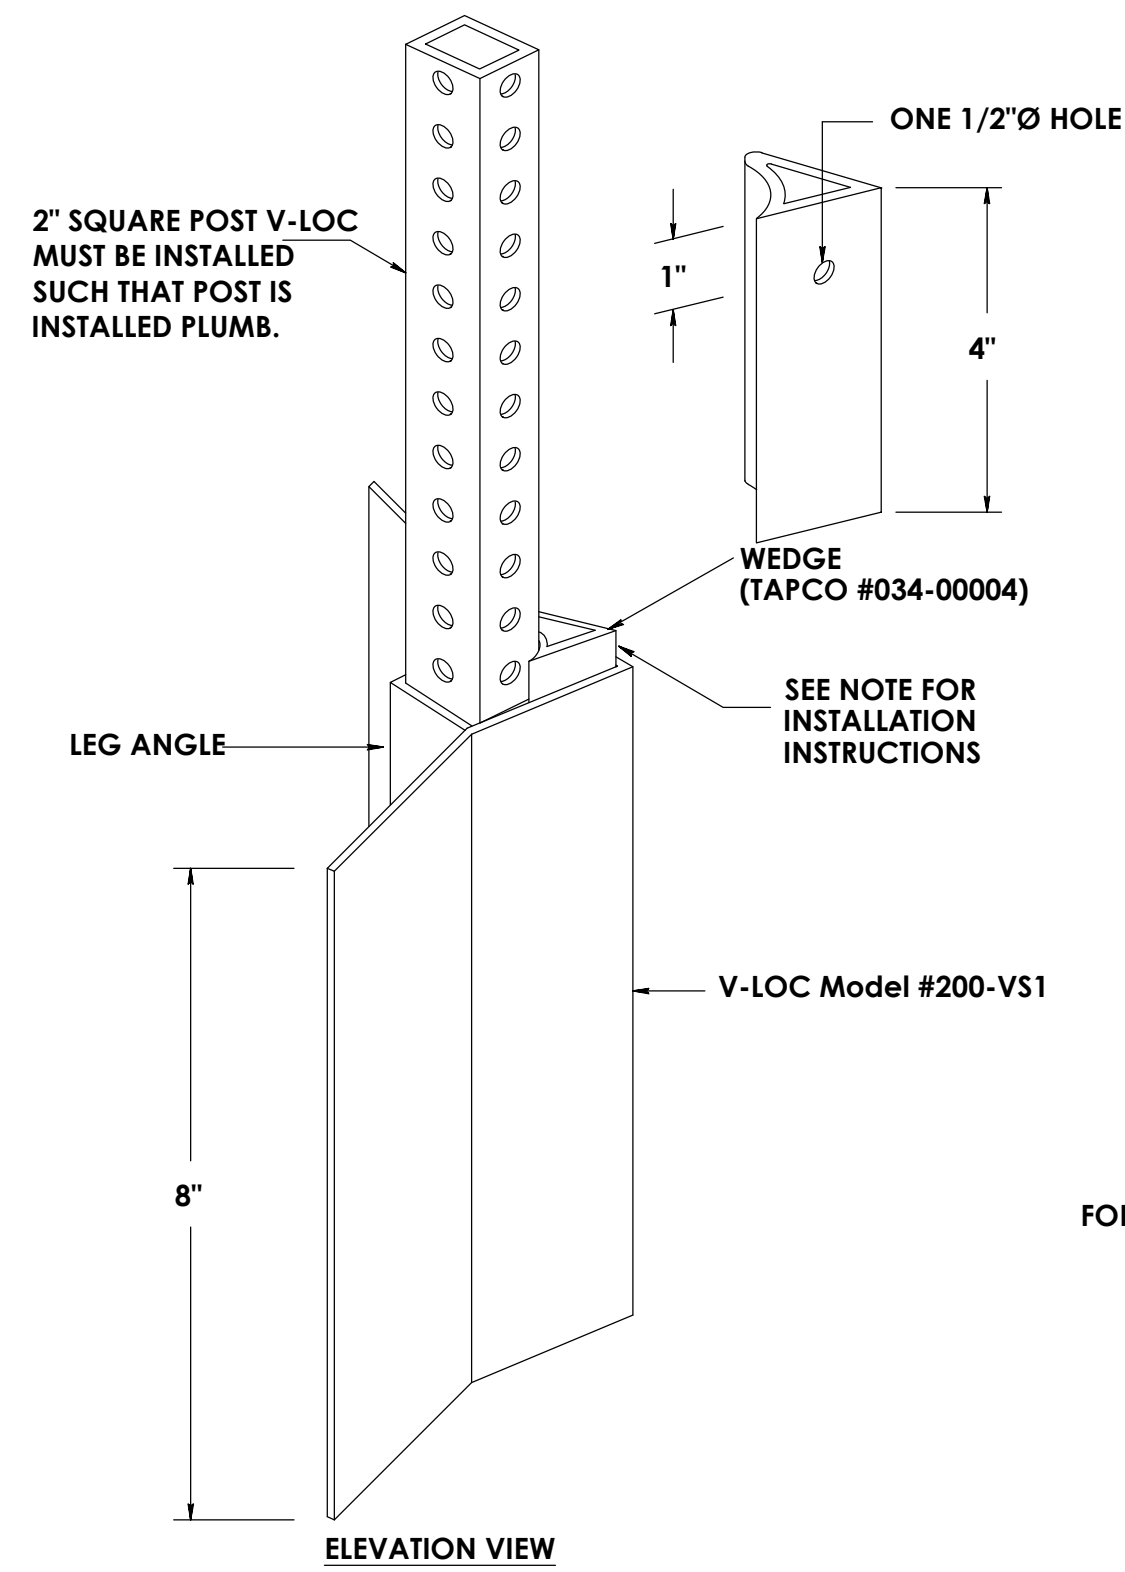


NOTE: ALL PARKING SIGNS MUST BE INSTALLED SUCH THAT SIGNS ARE 45° TO TRAFFIC FLOW

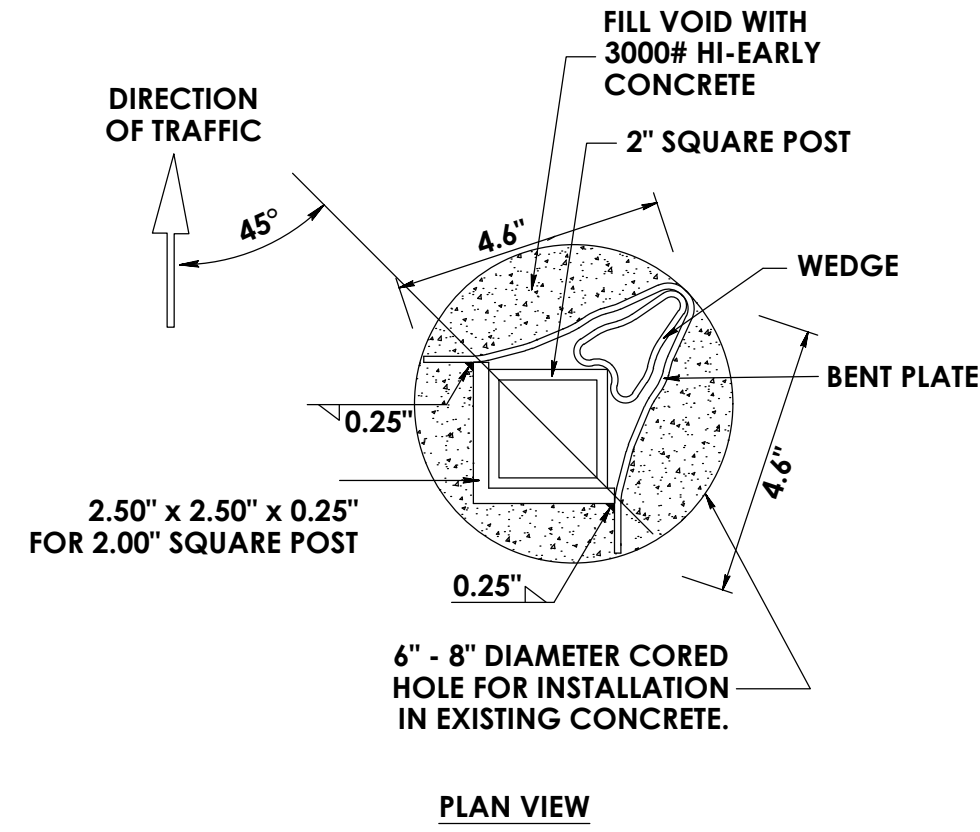


- NOTES:**
- V-LOC MODEL # 200-VS1 MUST BE INSTALLED SUCH THAT THE POST IS ORIENTED AS SHOWN IN PLAN VIEW ABOVE, AND PLUMB.
  - V-LOC MUST BE INSTALLED SUCH THAT THE UNIT IS LEVEL AND FLUSH WITH THE SURROUNDING CONCRETE TO ENSURE POST IS VERTICAL AND PLUMB.
  - THE POST/WEDGE PORTION OF THE V-LOC MUST BE COVERED WITH TAPE WHEN INSTALLED TO PREVENT WET CONCRETE FROM GETTING INTO THAT SPACE.
  - IF PARKING SIGNS ARE INSTALLED ON THE POST, ONE PARKING SIGN ANGLE BRACKET MUST BE USED FOR EACH PARKING SIGN. REFER TO THE PARKING SIGN ANGLE BRACKET DETAIL.
  - IF CONCRETE PAVEMENTS ARE BEING EXTENDED, WIDENED, ETC. AS PART OF A PROJECT, AND THE NEW CONCRETE LIMITS IMPACT OR ENCOMPASS ANY NEW OR EXISTING SIGNAGE, THE SIGN SHALL BE REPLACED OR INSTALLED IN ACCORDANCE WITH THIS DETAIL.
  - IF A CONTRACTOR INSTALLS JUST THE V-LOCS, THE TAPCO WEDGES MUST BE DELIVERED TO MCDOT.

**V-LOC SIGN POST BASE INSTALLATION IN CONCRETE**

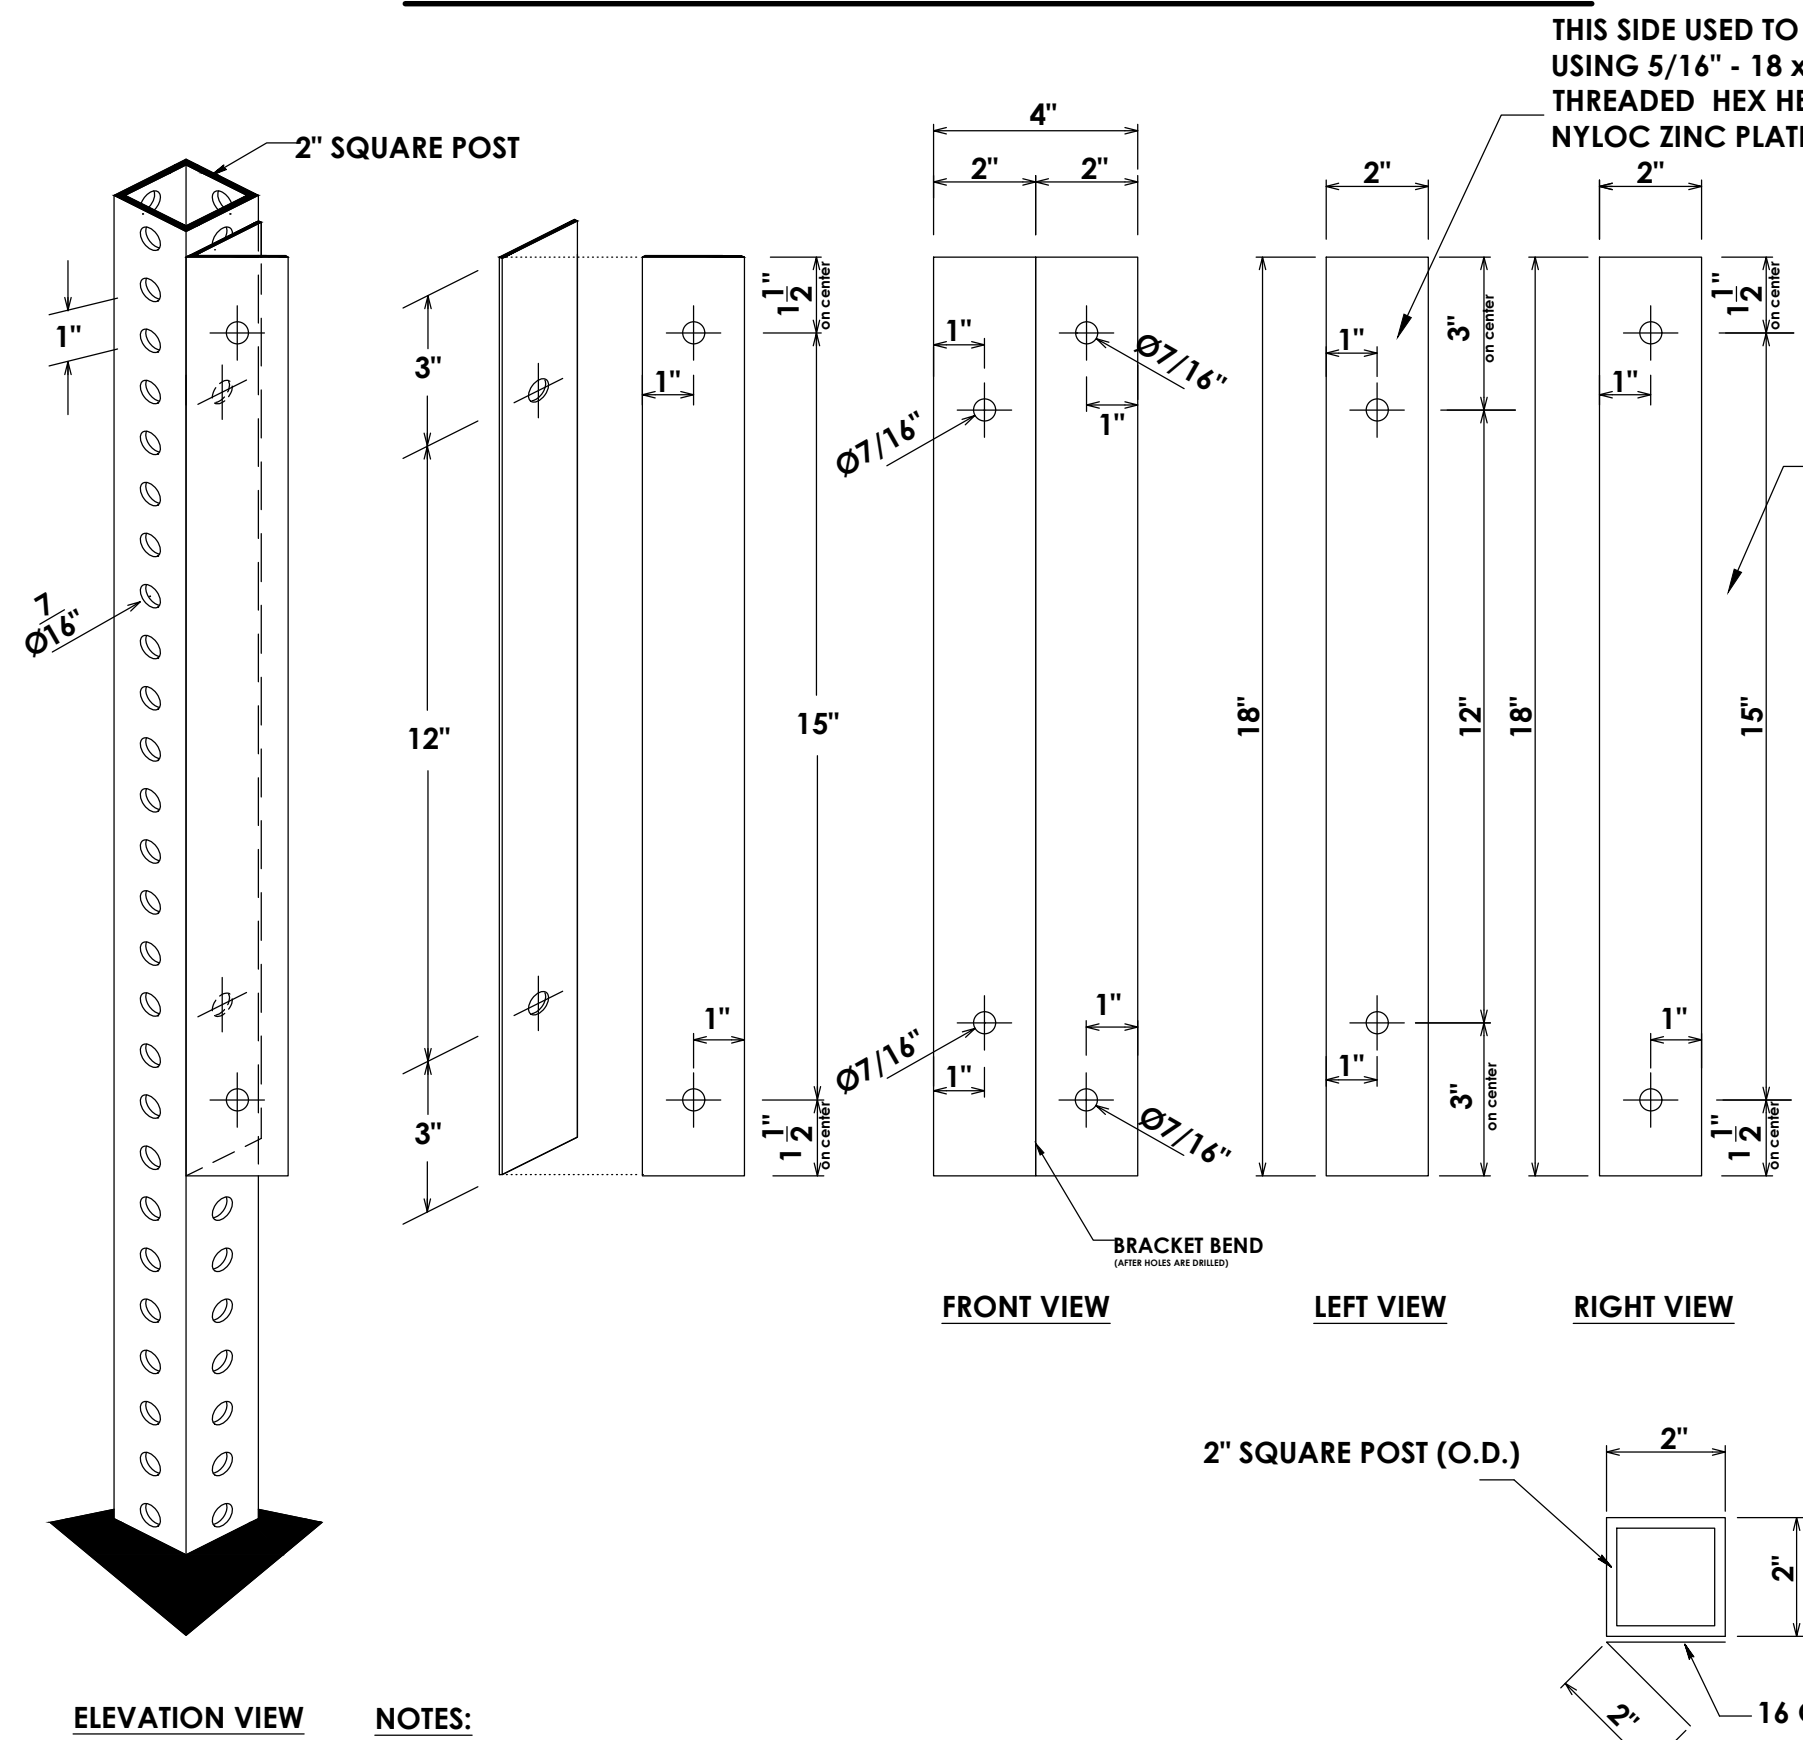


- NOTES:**
- BRACKETS ARE SUGGESTED TO BE FABRICATED FROM 16 GAUGE GALVANIZED STEEL
  - BRACKETS ARE BENT AT A 45 DEGREE ANGLE.


**PARKING SIGN BRACKET DETAILS**

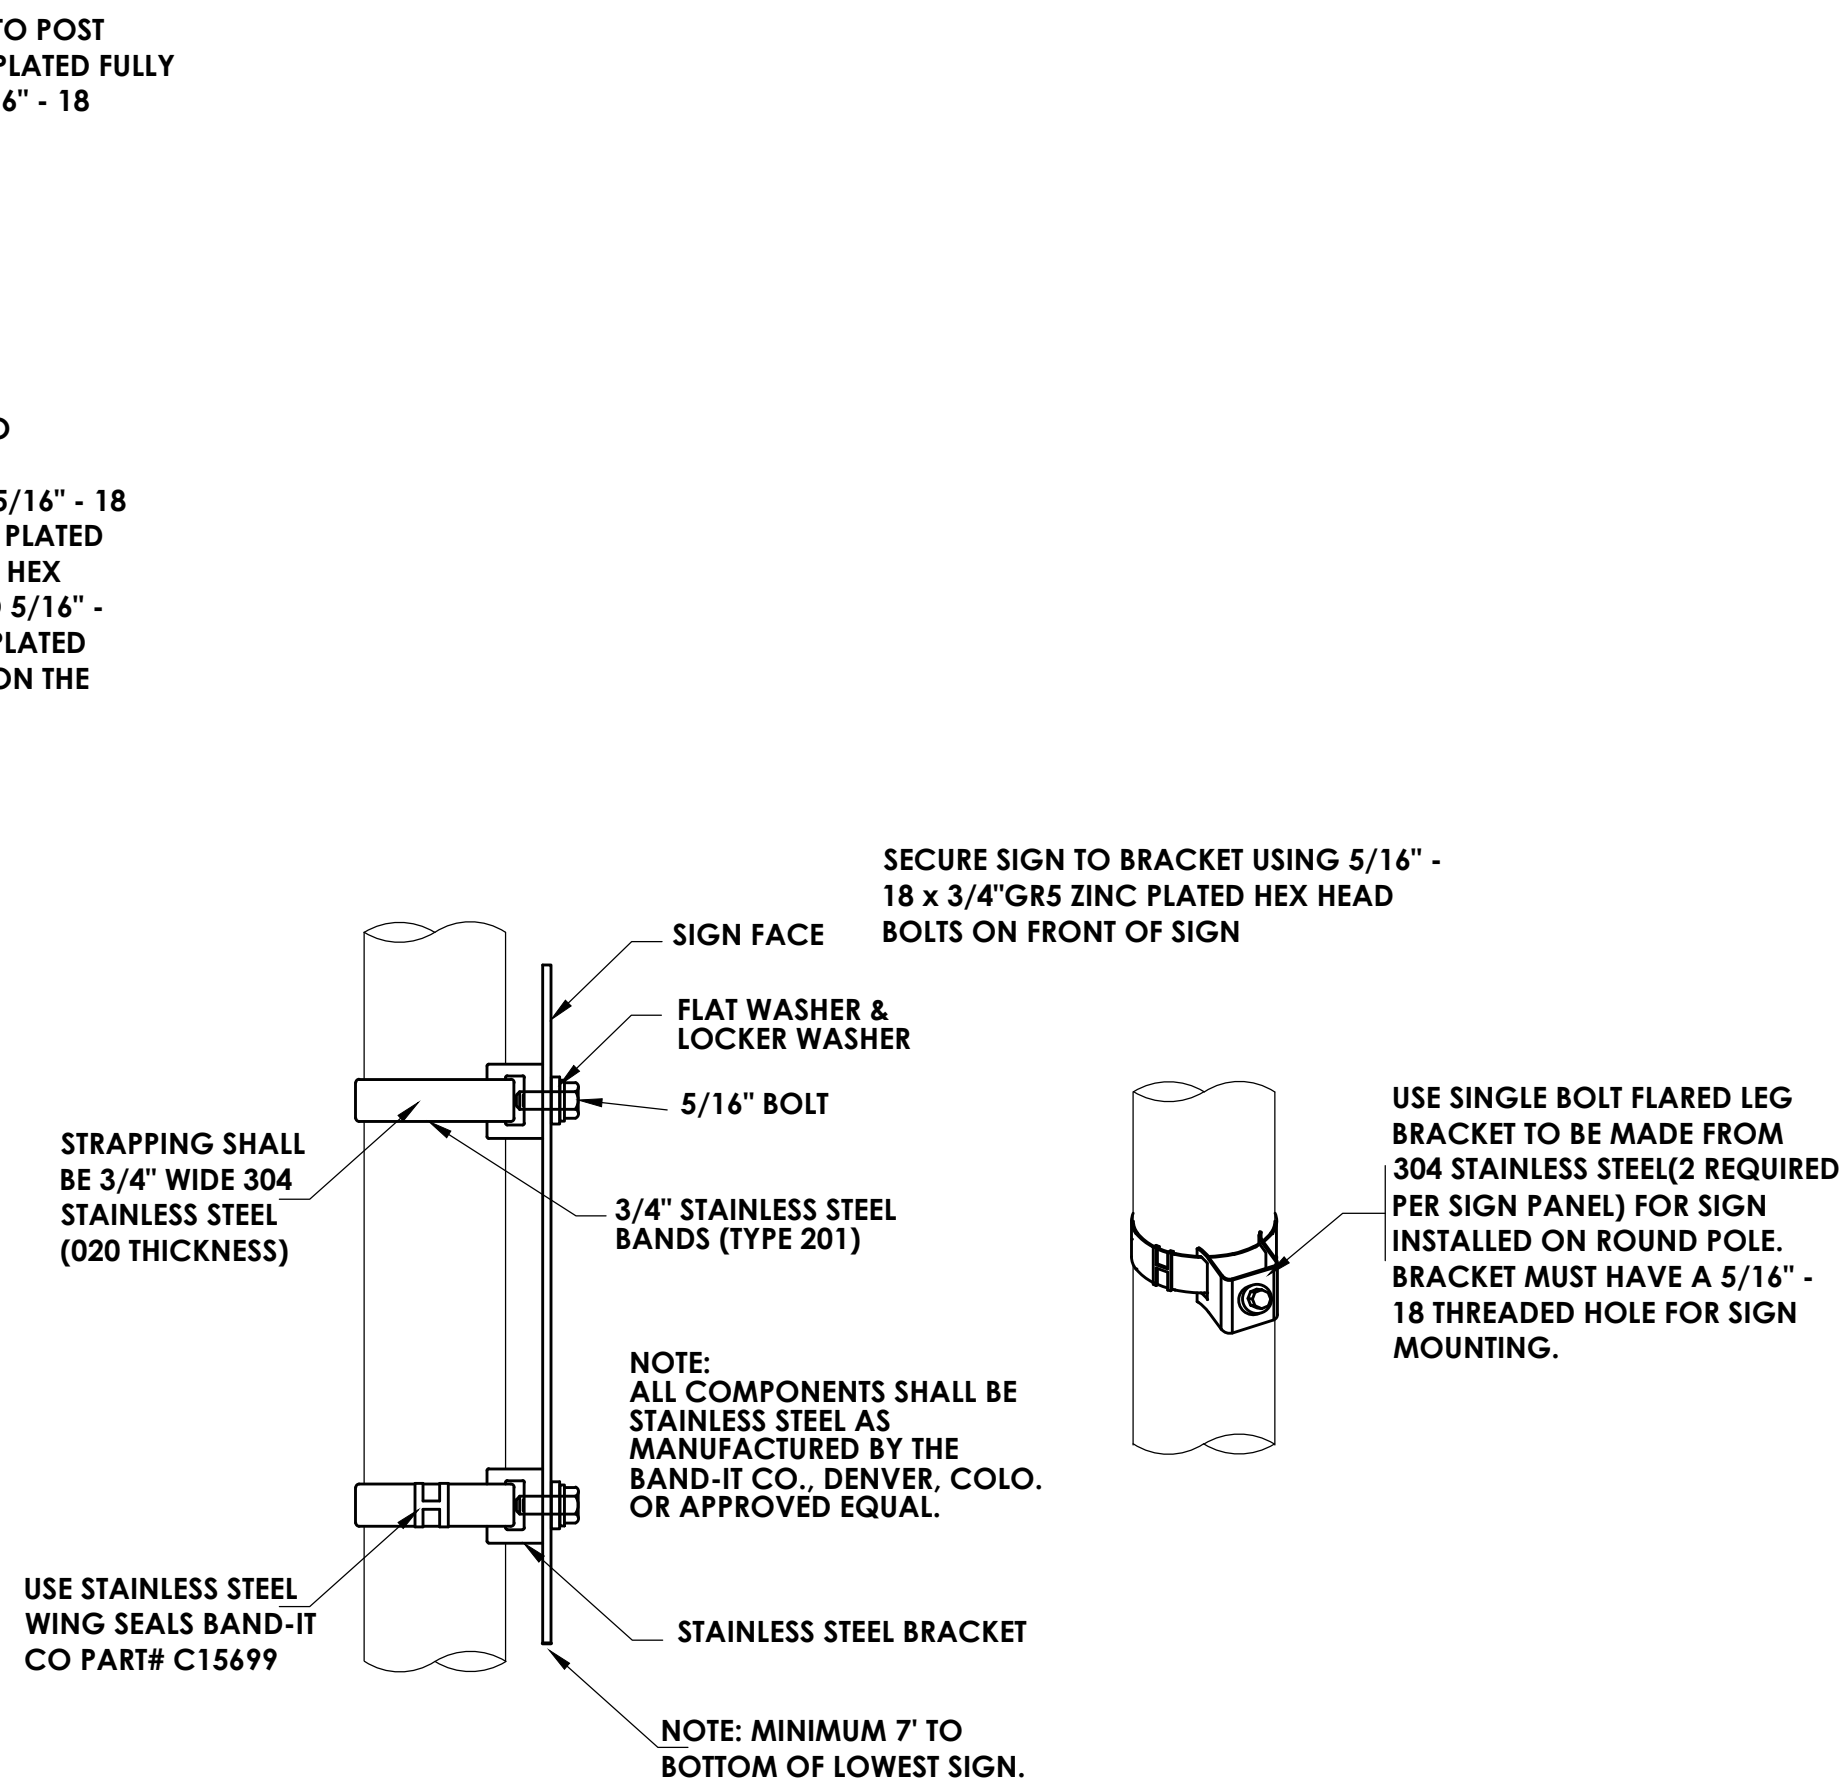

**MOUNTING SIGN ON ROUND POLE**

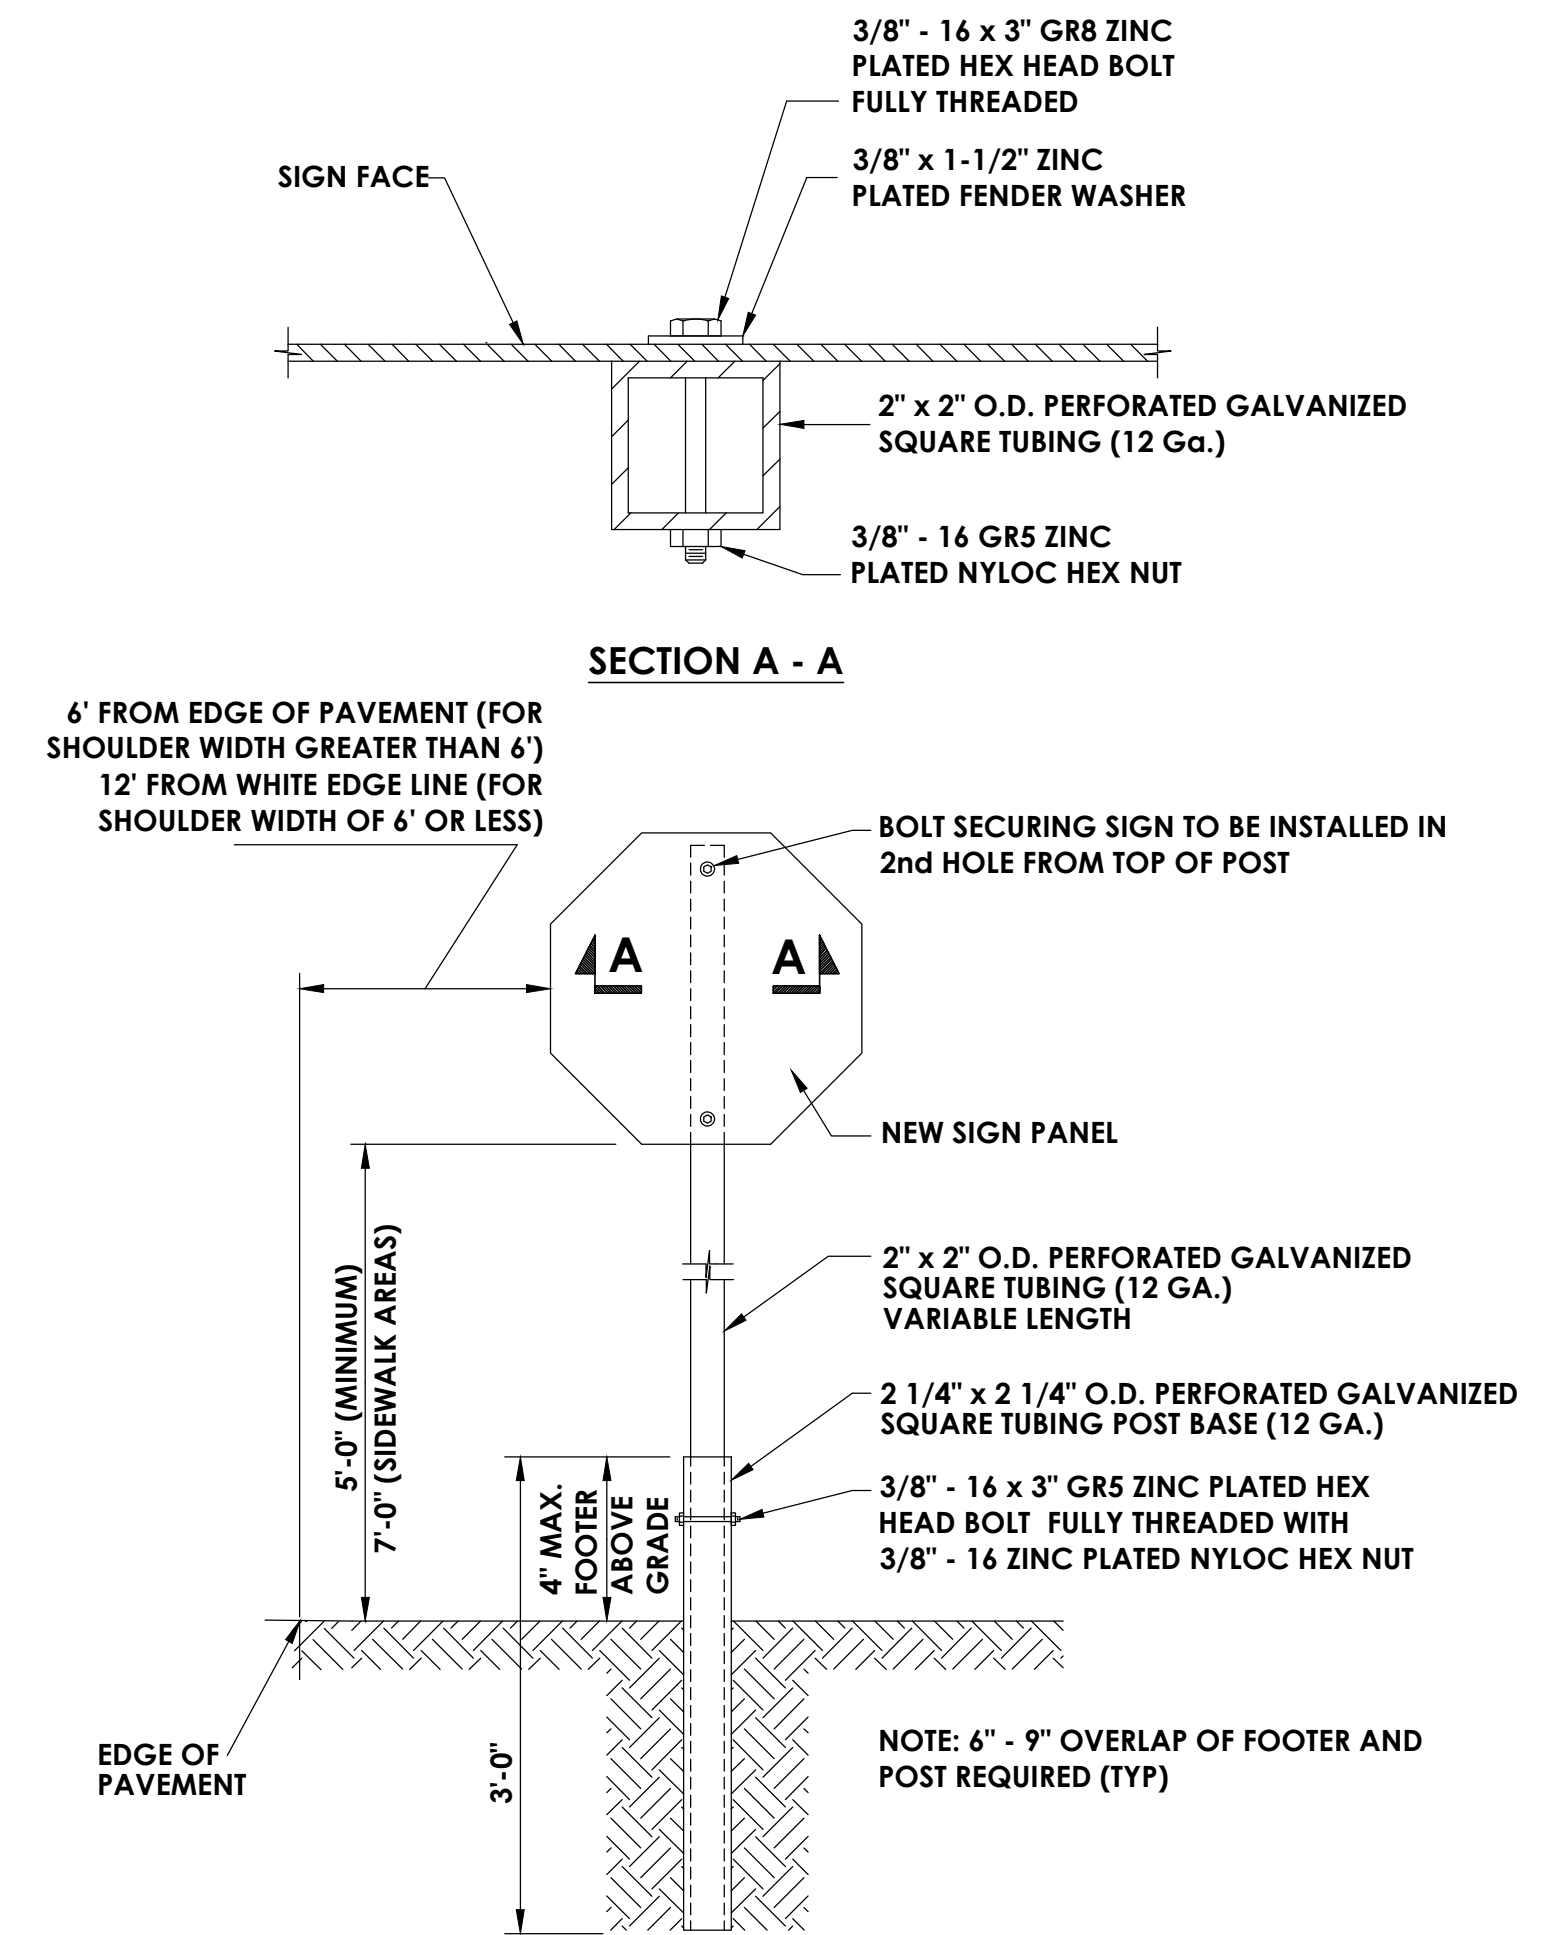

**POST MOUNTED SIGN INSTALLATION IN SOIL WITHOUT CURB OR GUTTER**

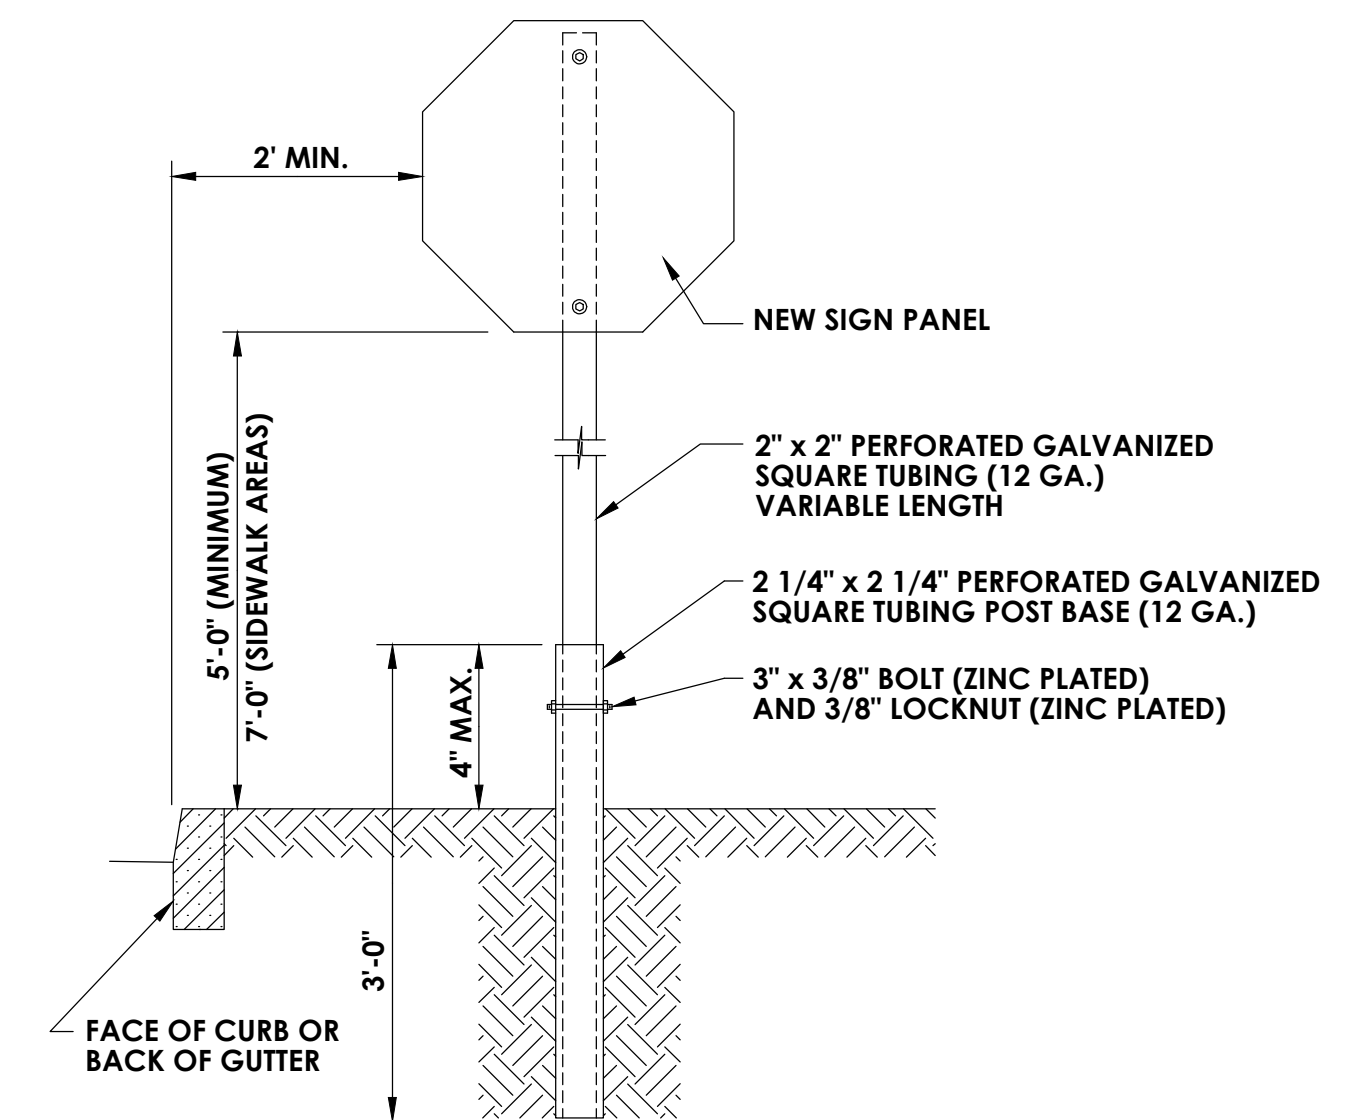

**POST MOUNTED SIGN INSTALLATION IN SOIL WITH CURB OR GUTTER**

NO.	DATE	BY	REVISION

**CONSULTANT**  
 (585) 867-5309  
 Fax: (585) 867-5309  
 Consultant Address:  
 Rochester, New York, XXXXX








**PROJECT MANAGER:** MANAGER  
**DRAWN BY:** DRAFTER

**DEPARTMENT OF TRANSPORTATION**  
 50 WEST MAIN STREET, SUITE 6100  
 ROCHESTER, NEW YORK 14614-1231  
UNAUTHORIZED ALTERATION OR ADDITION TO THIS DRAWING IS A VIOLATION OF THE NEW YORK STATE EDUCATION LAW ARTICLE 145, SECTION 2.05

PROJECT NAME	COUNTY ROAD
PROJECT LIMITS	#
TOWN	TOWN
CAPITAL PROJECT NO.	XXXX-XX

**SIGNS AND STRIPING**

SCALE: NOT TO SCALE  
 DATE ISSUED: DATE  
 DRAWING NO.  
 2 OF 4

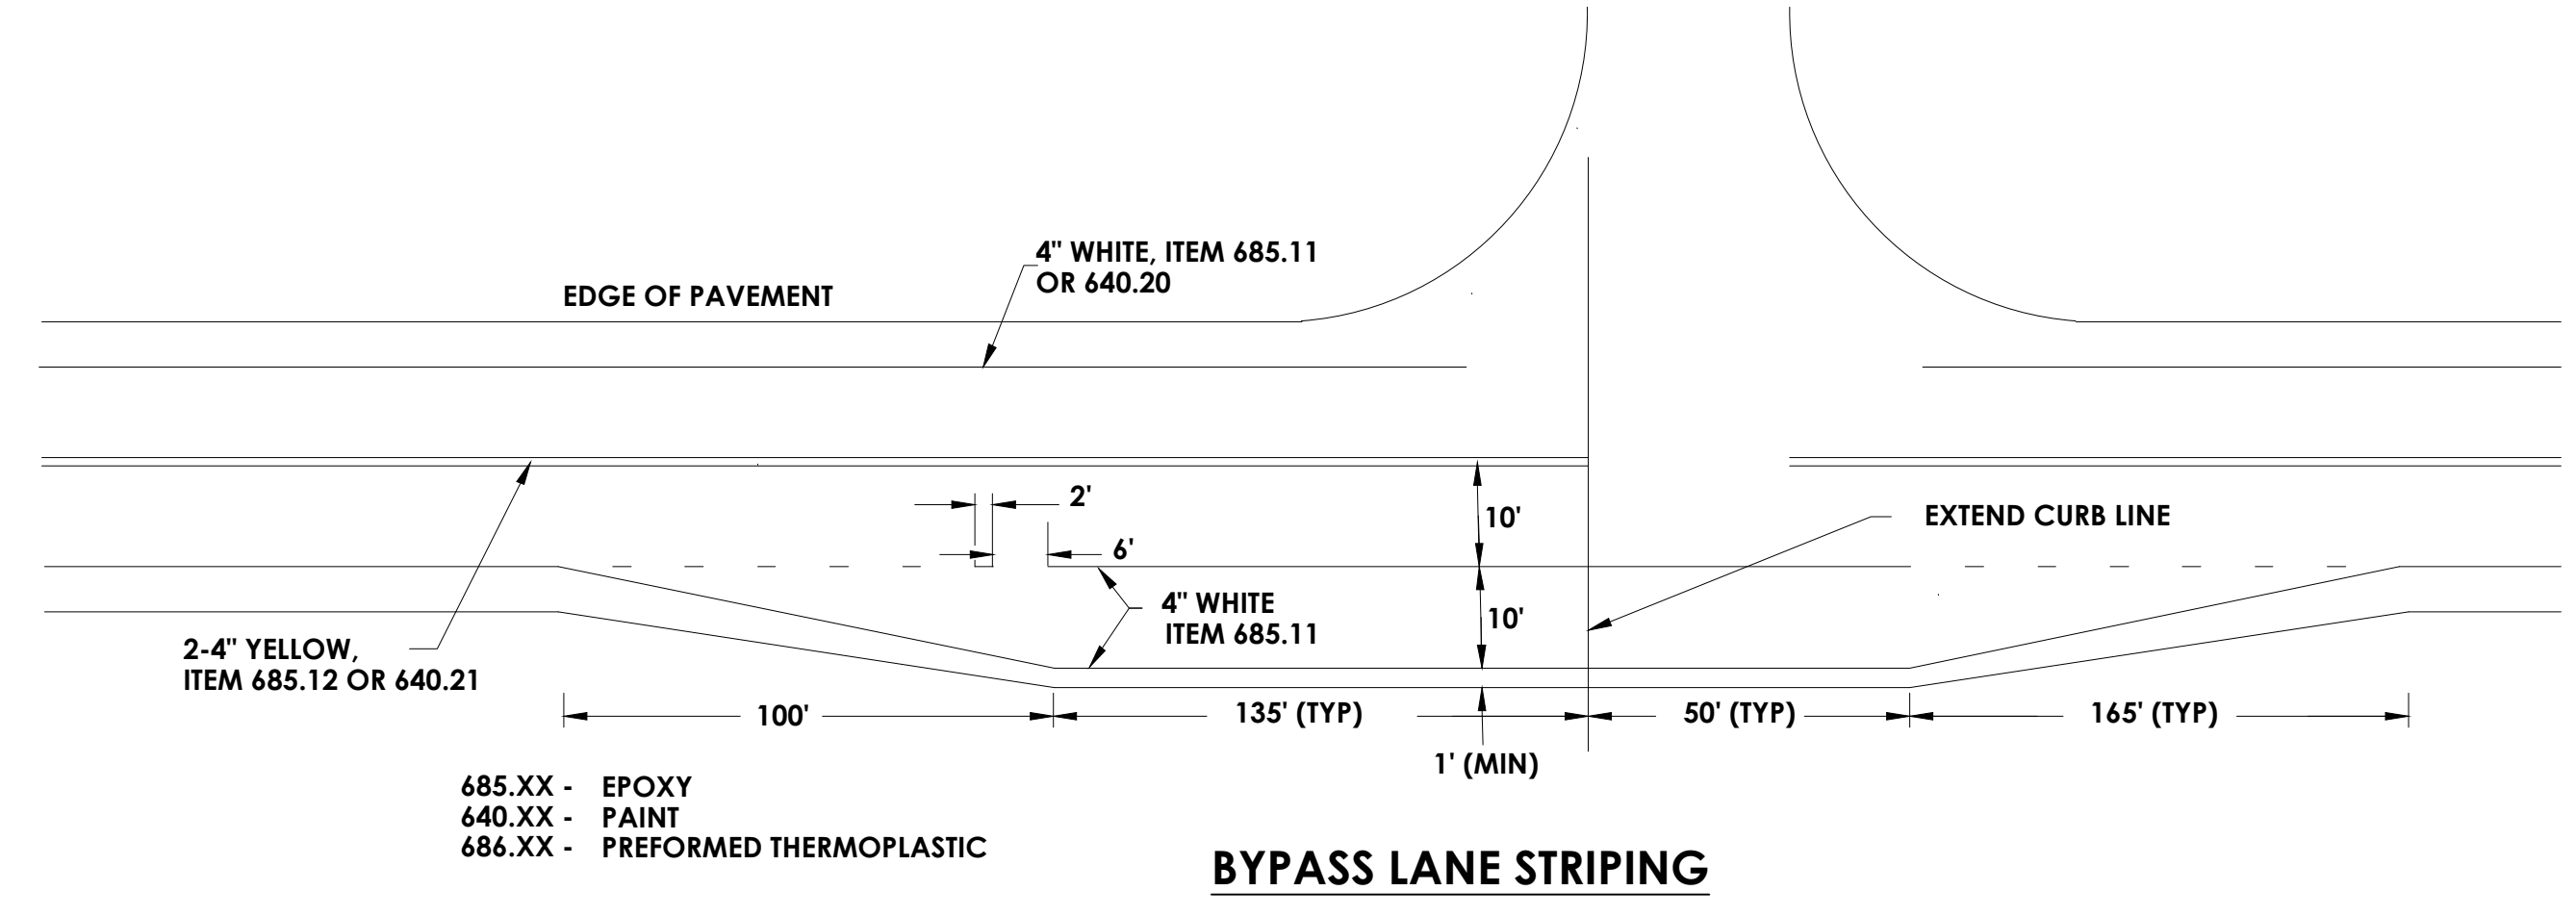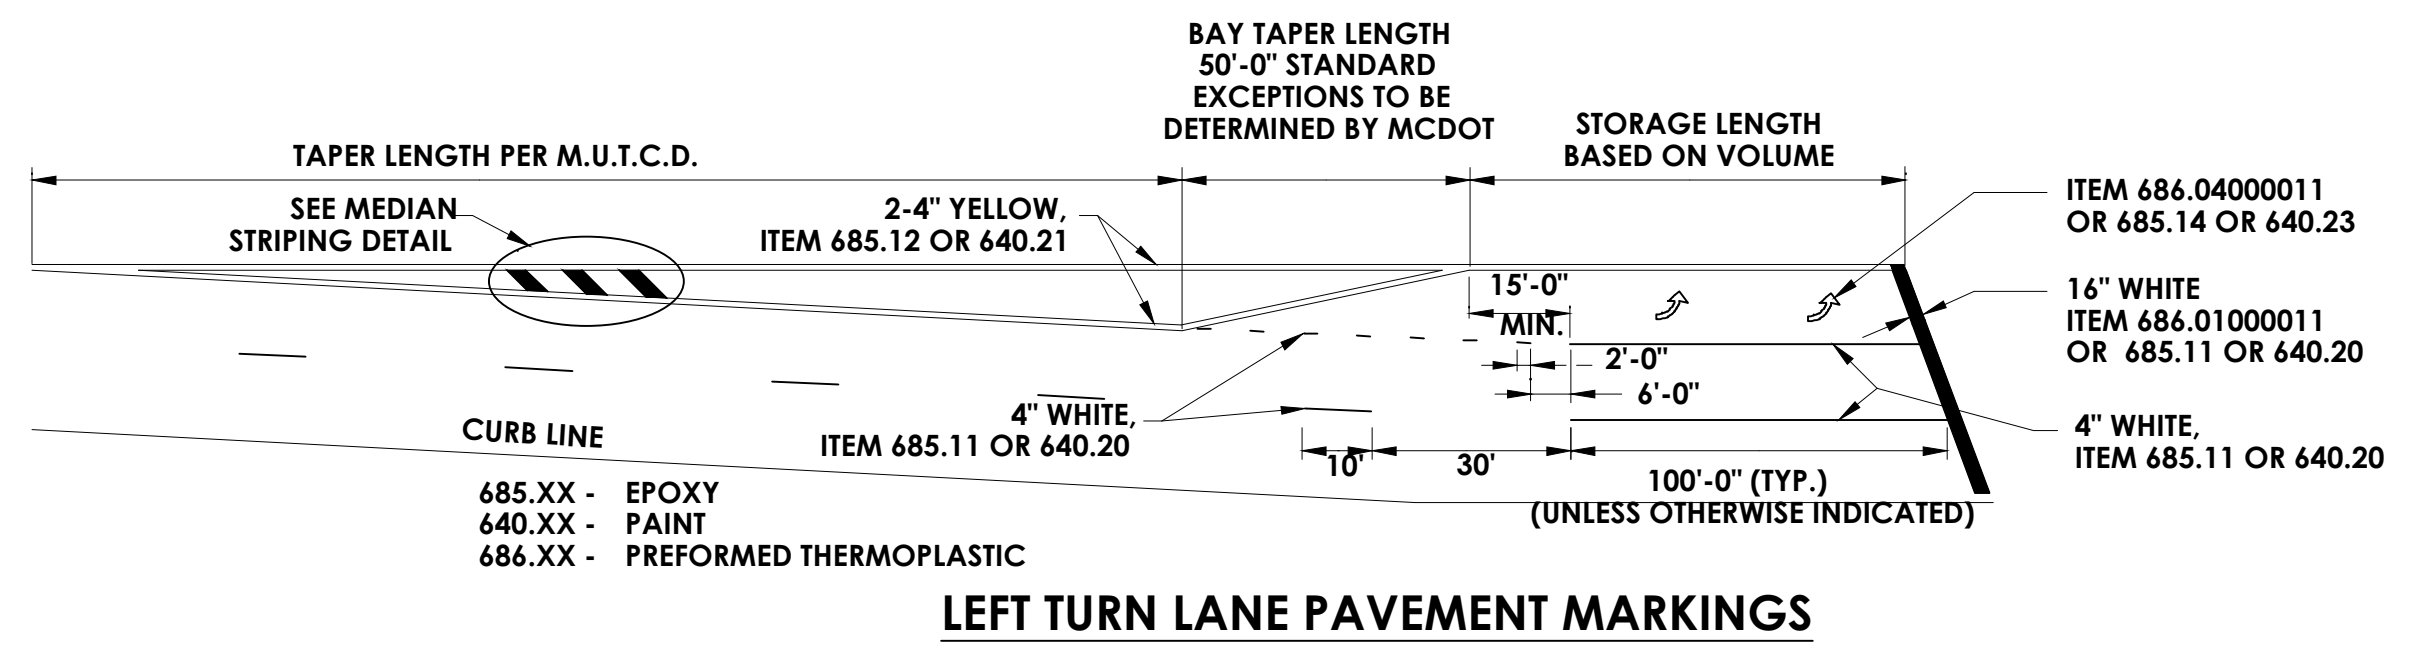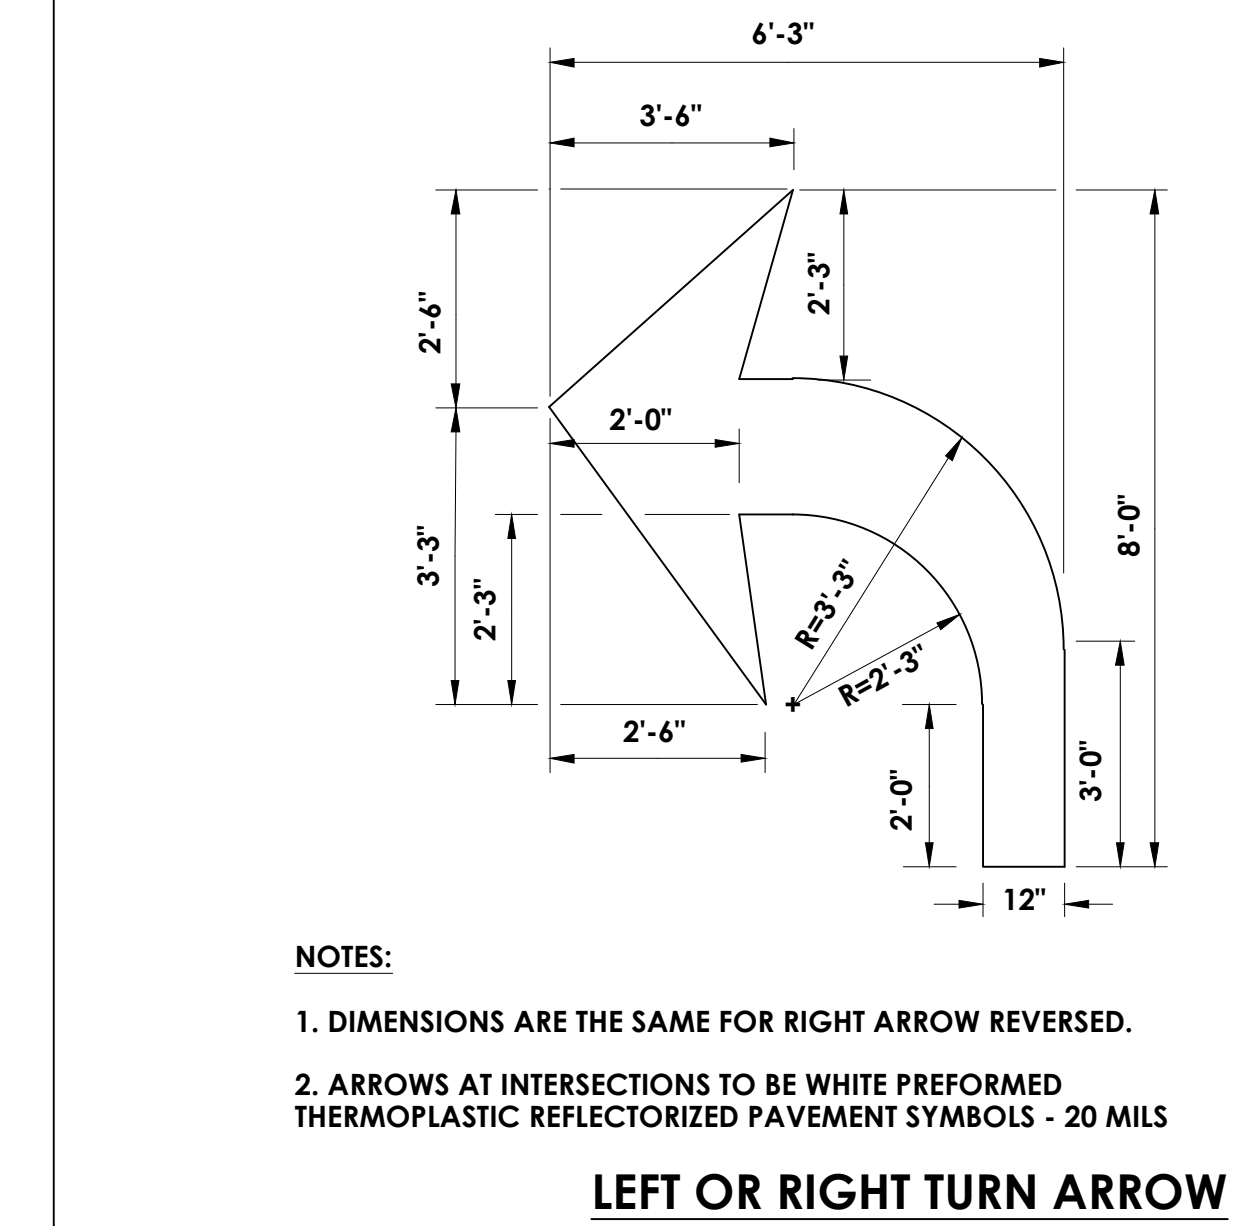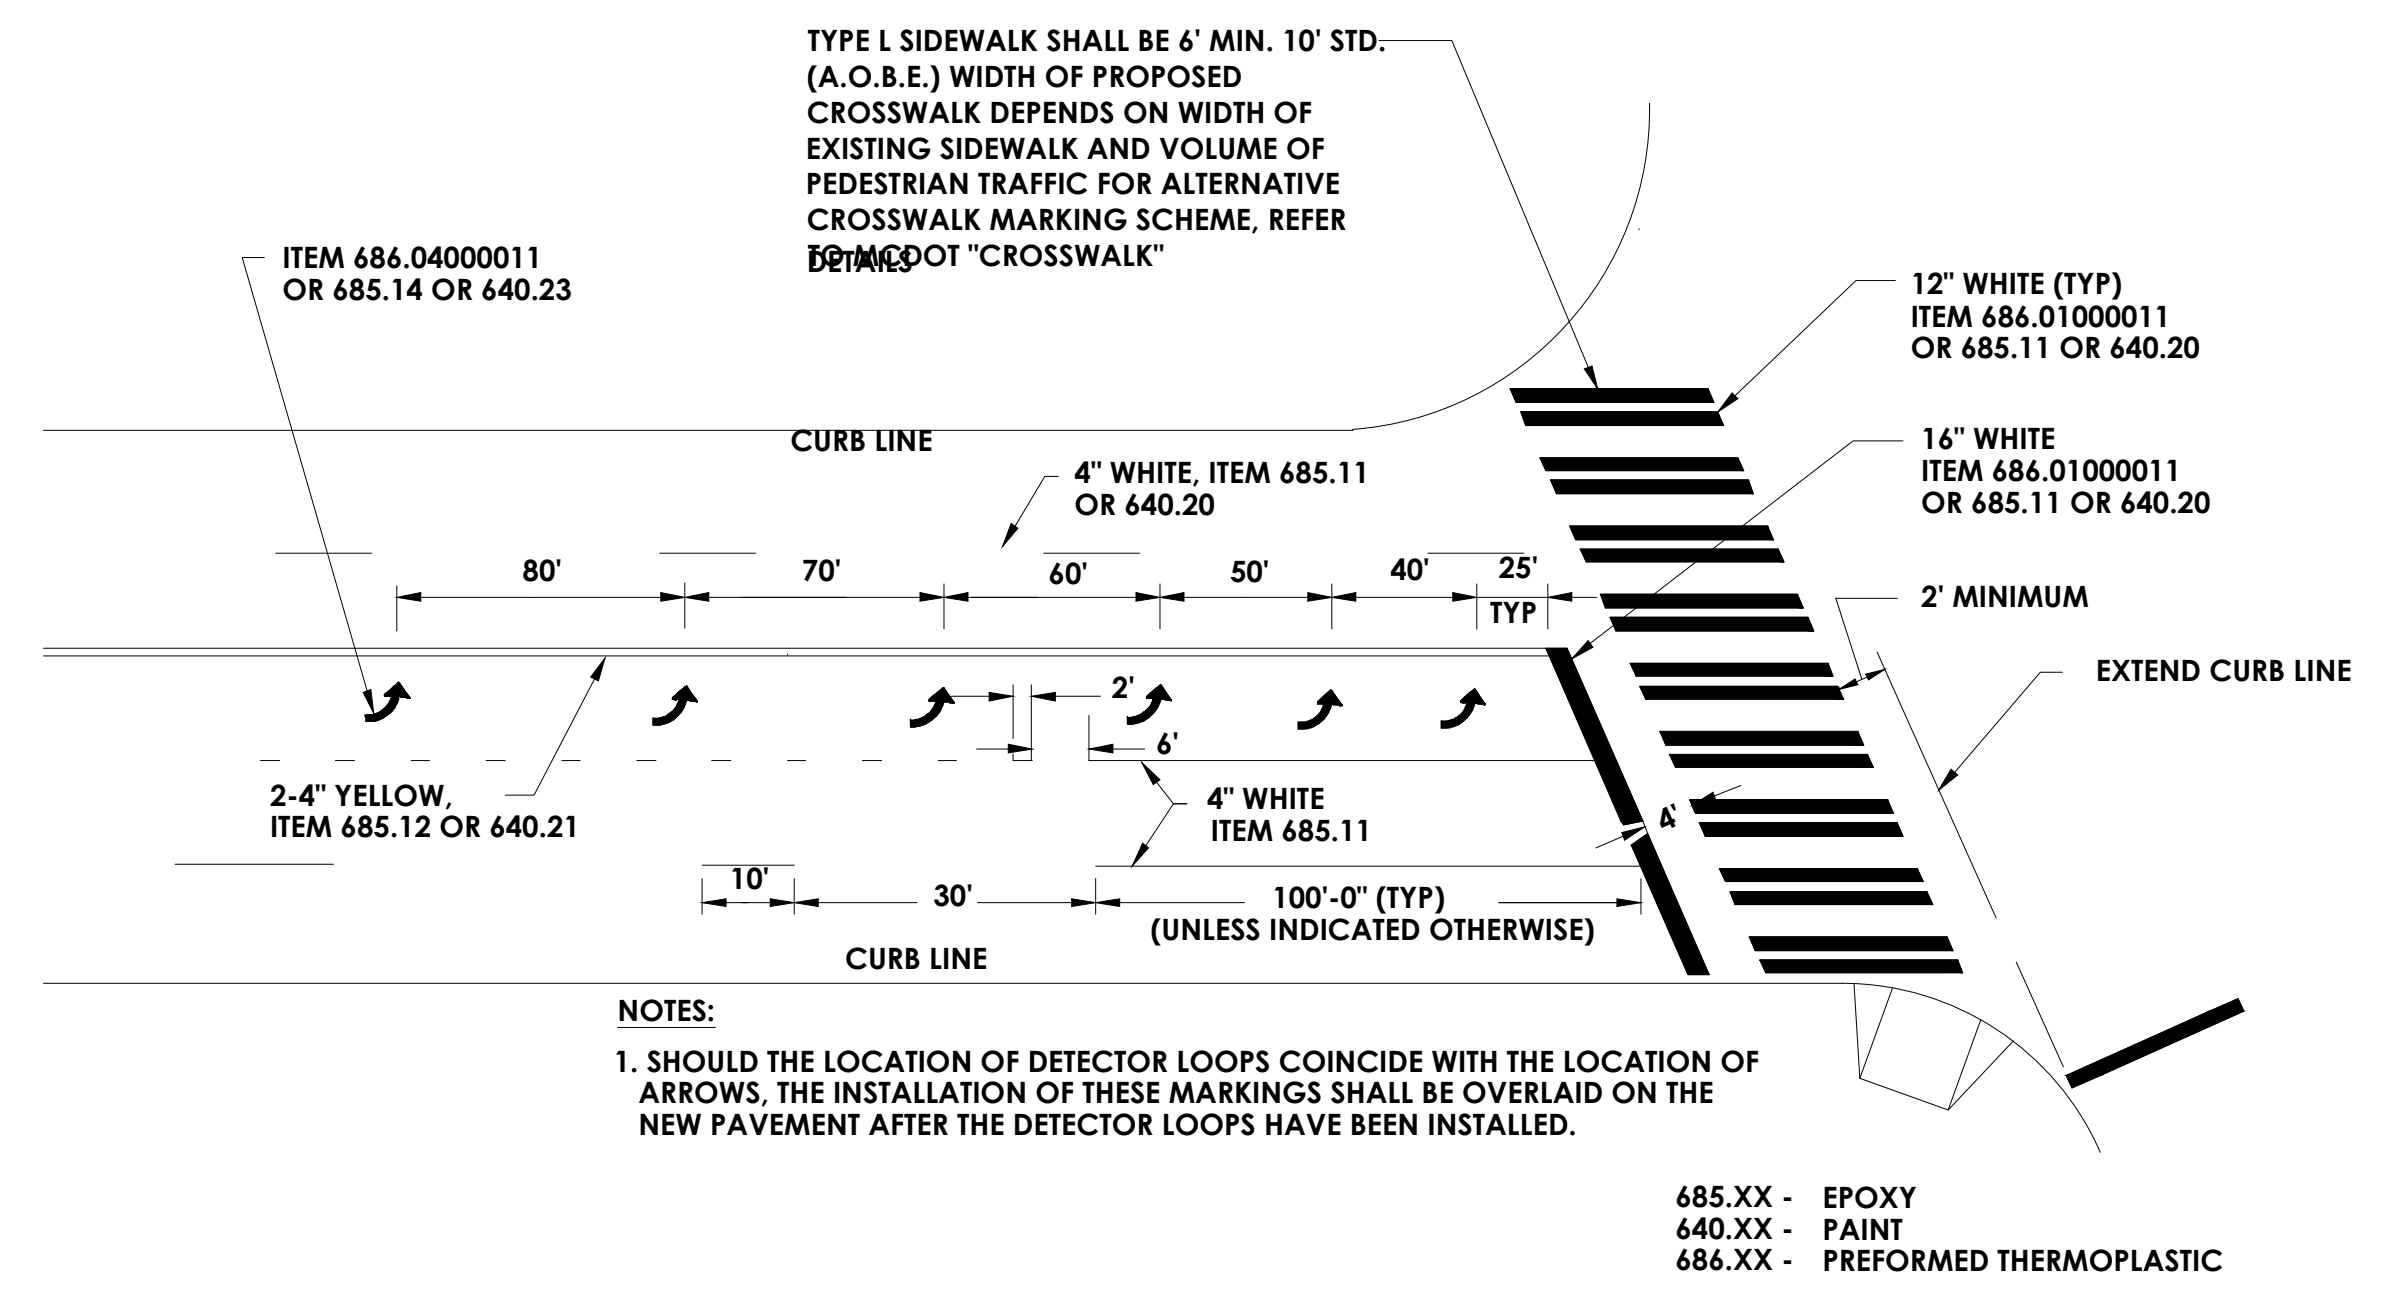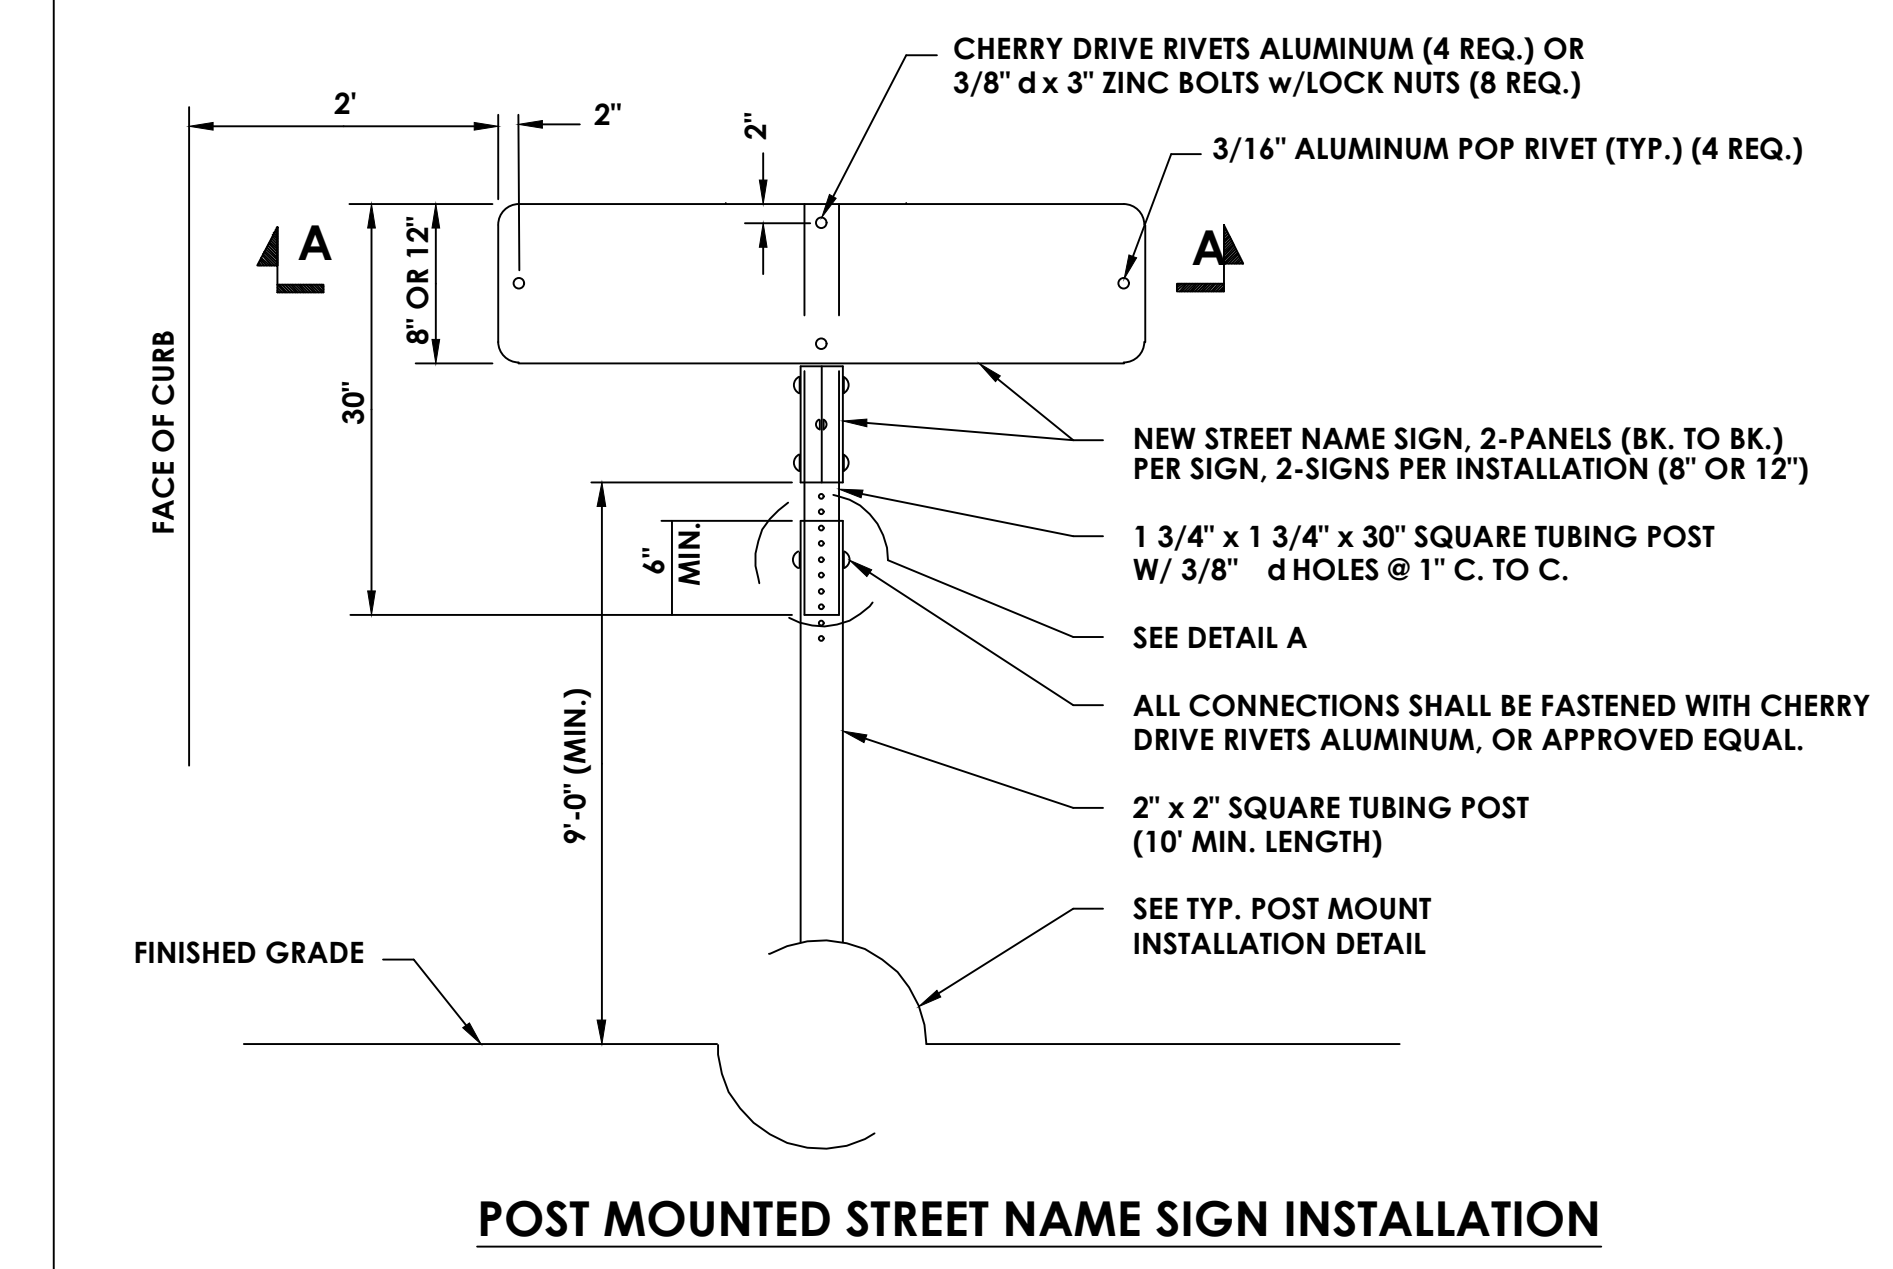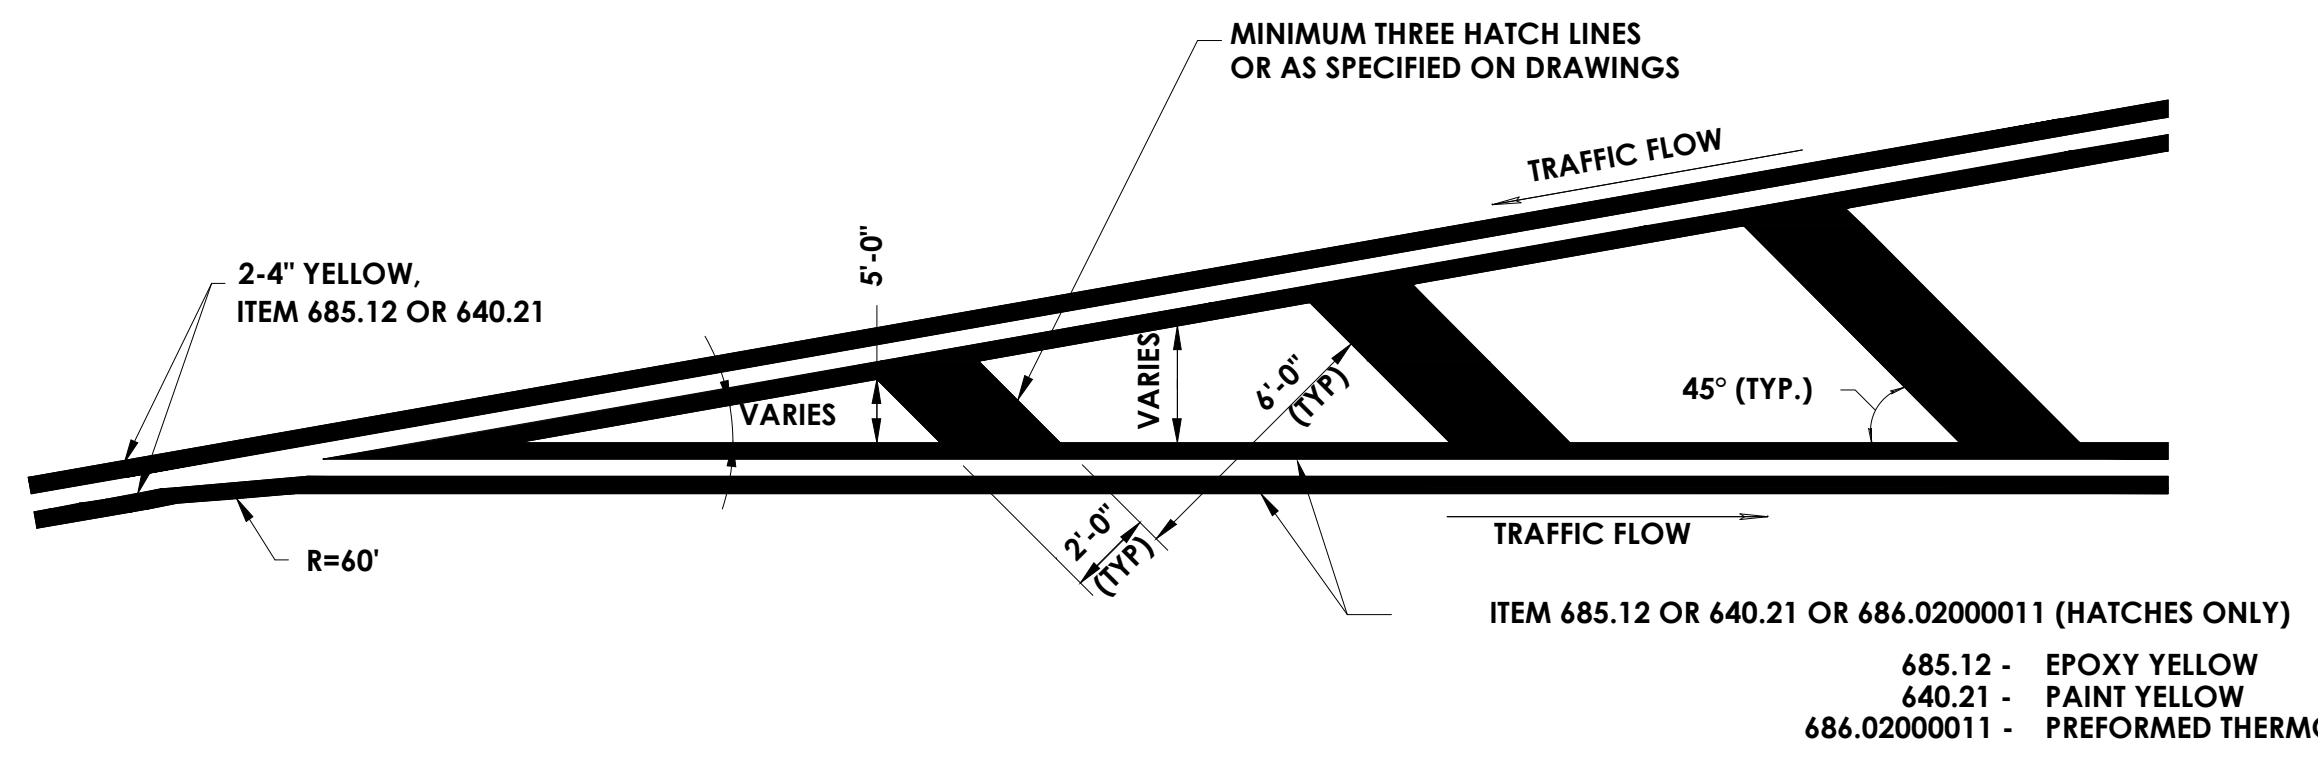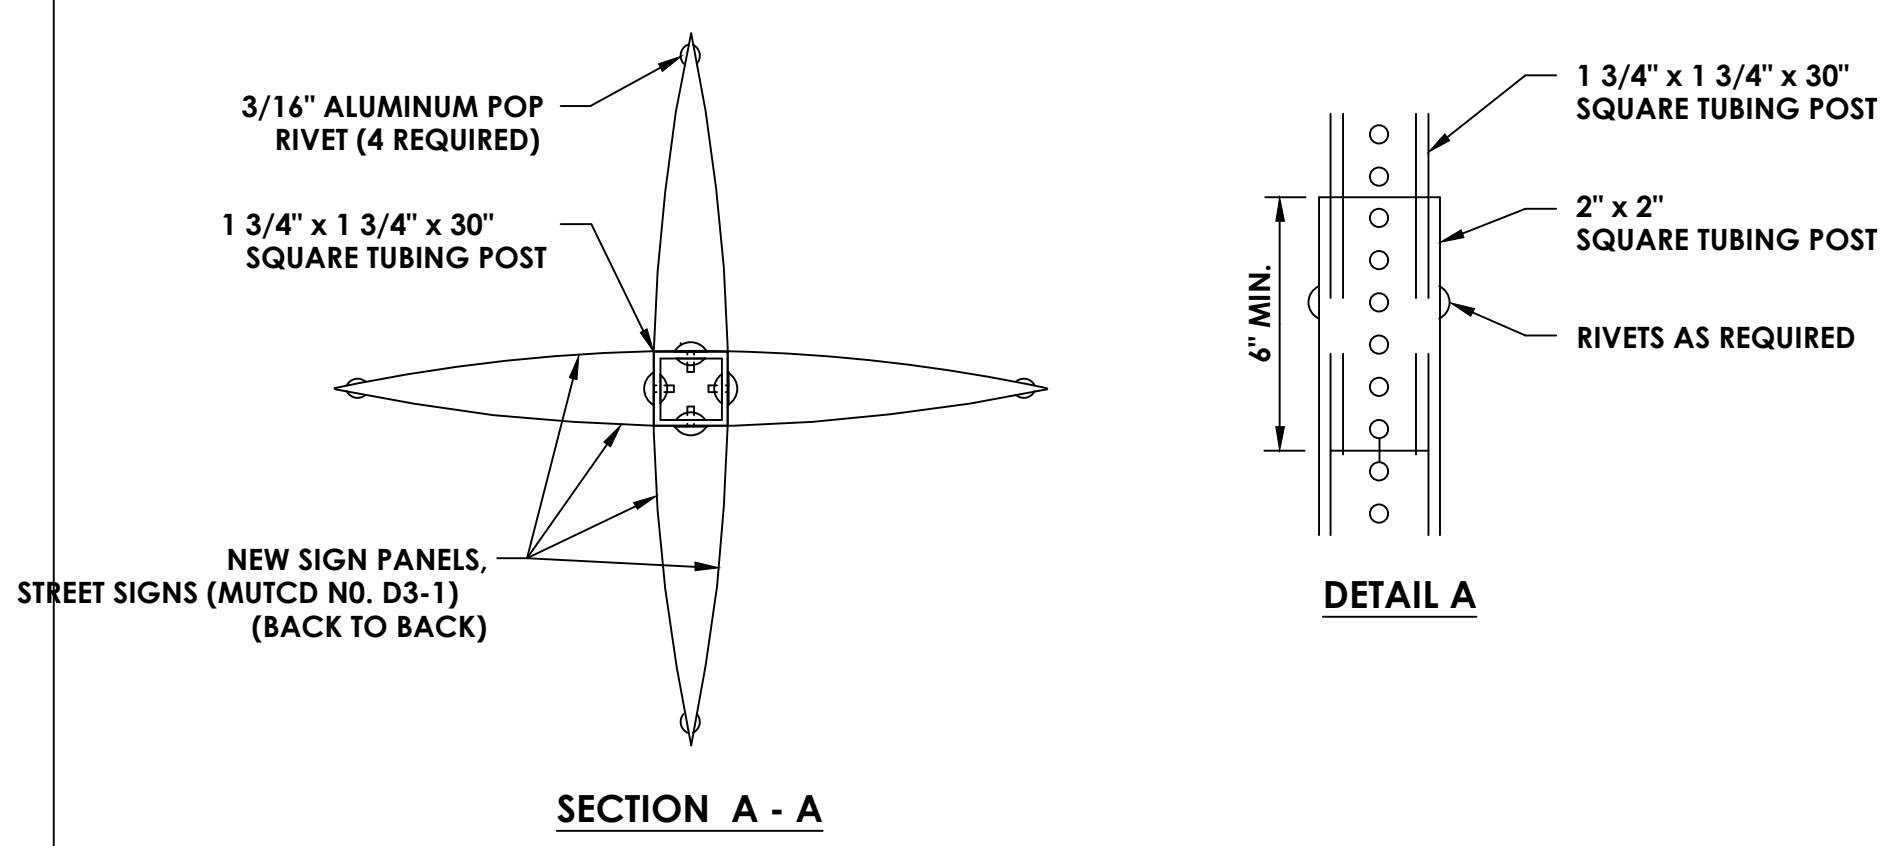


NO.	DATE BY:	REVISION

**CONSULTANT**  
 Consultant Address: Rochester, New York XXXXX  
 (585) 867-5309  
 Fax: (585) 867-5309


PROJECT MANAGER: MANAGER  
 DRAWN BY: DRAFTER

**DEPARTMENT OF TRANSPORTATION**  
 50 WEST MAIN STREET, SUITE 6100  
 ROCHESTER, NEW YORK 14614-1231  
 UNAUTHORIZED ALTERATION OR ADDITION TO THIS DRAWING IS A VIOLATION OF THE NEW YORK STATE EDUCATION LAW ARTICLE 145, SECTION 7209


COUNTY ROAD	#
PROJECT NAME	LIMITS
PROJECT LIMITS	TOWN
TOWN	CAPITAL PROJECT NO.
XXXX-XX	XXXX-XX
<b>SIGNS AND STRIPING</b>	
SCALE: NOT TO SCALE	
DATE ISSUED: DATE	
DRAWING NO.	
3 OF XX	

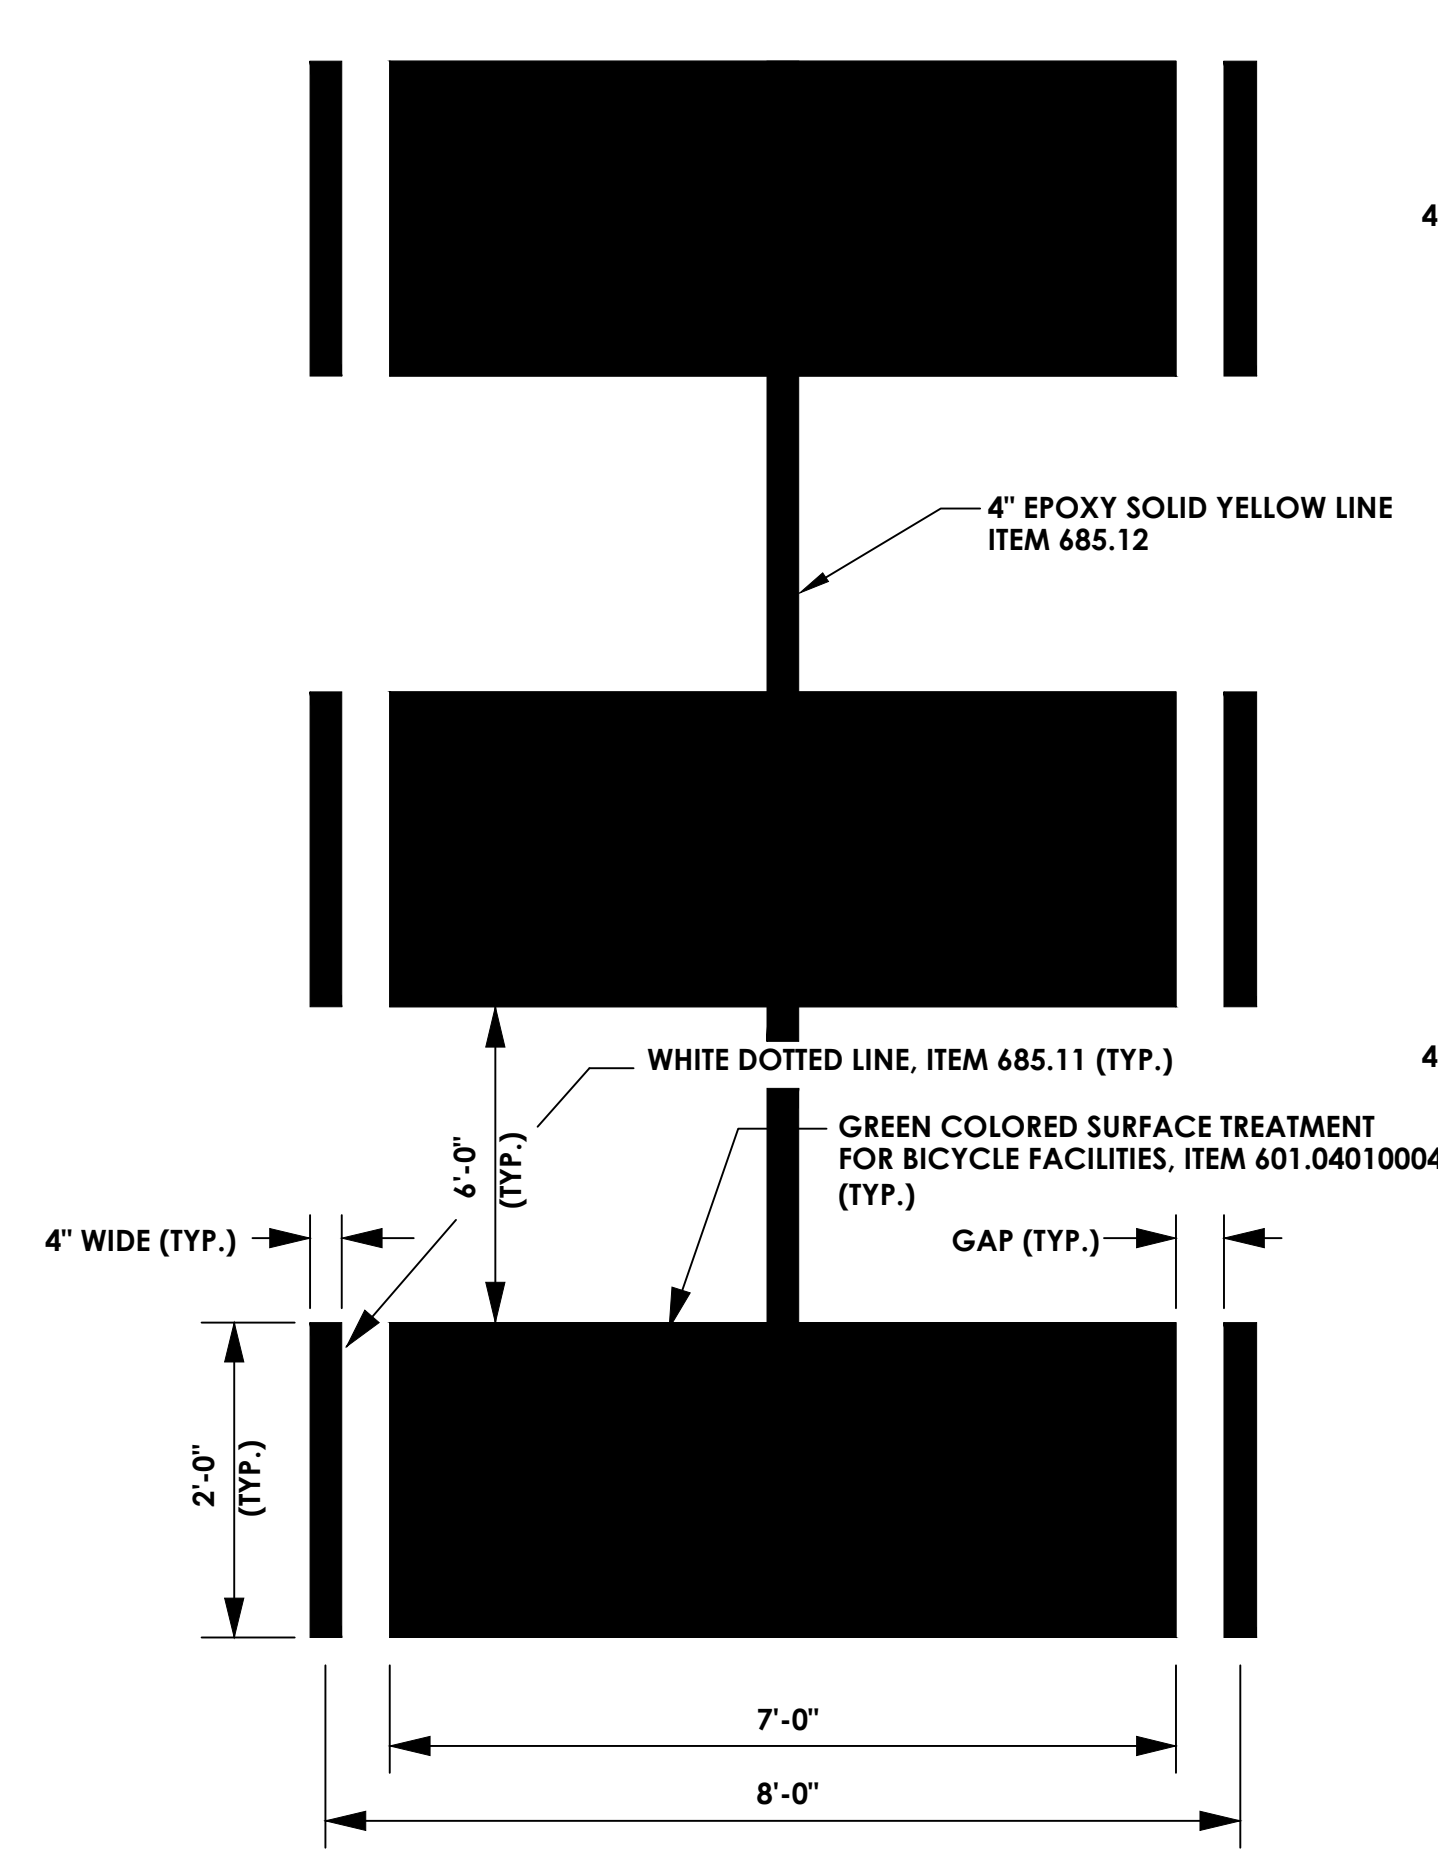


**SPECIAL BICYCLE TRACK LANE MARKING @ SIDE STREET CROSSING**

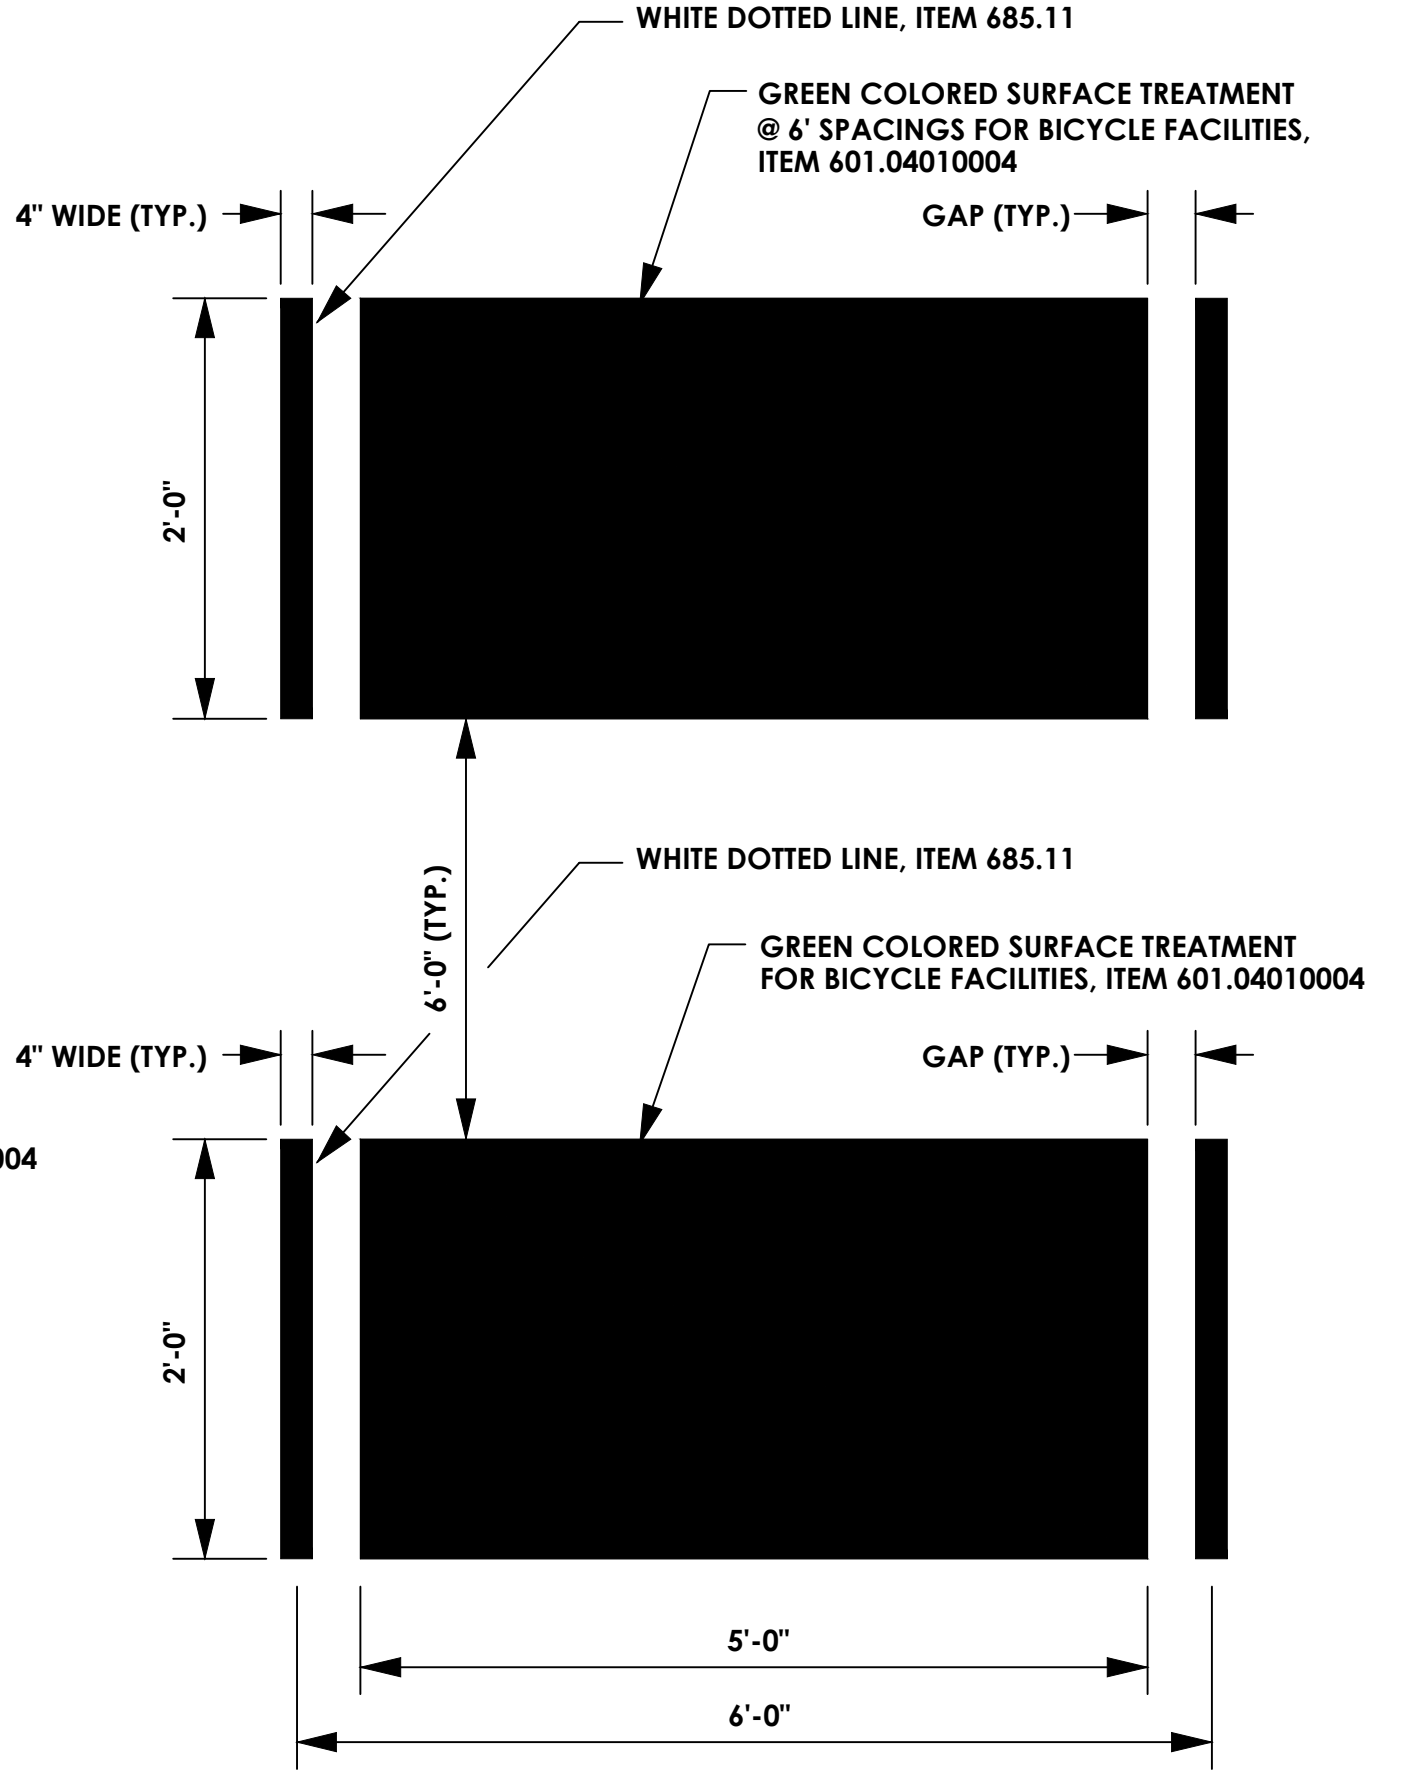


**BICYCLE LANE TRANSITION MARKING**

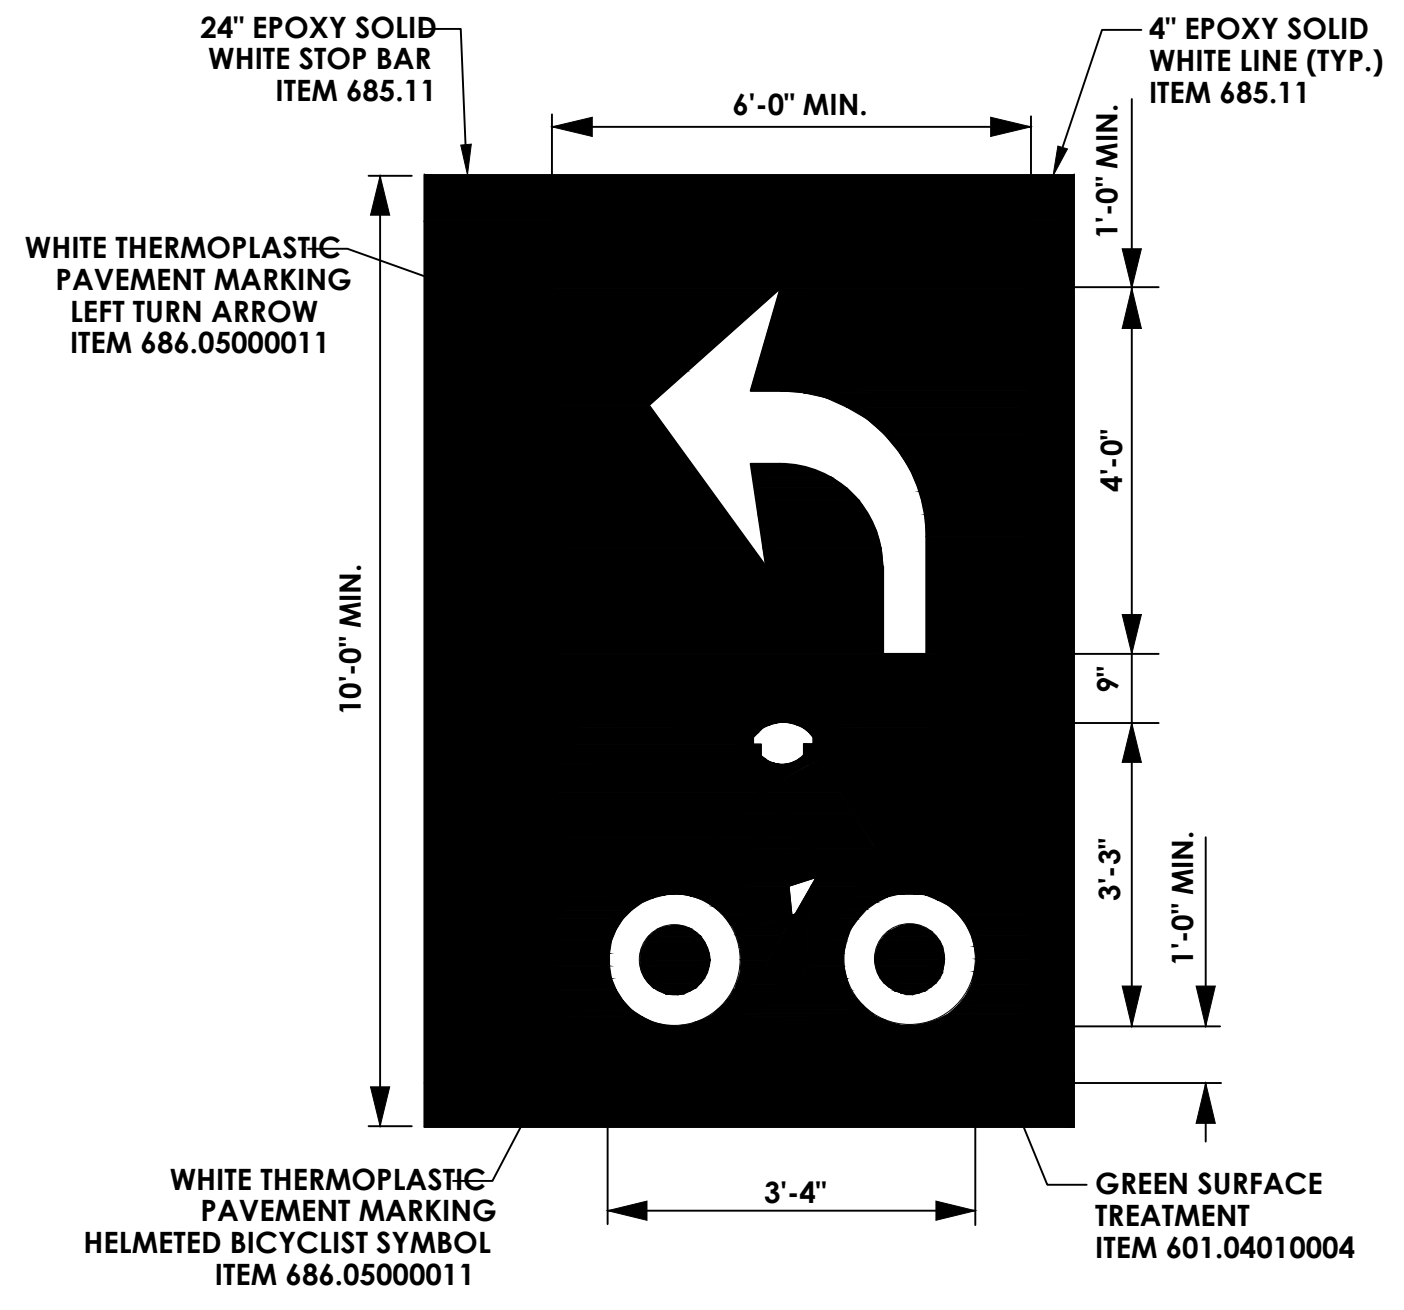


**TWO STAGE LEFT TURN QUEUE BOX**

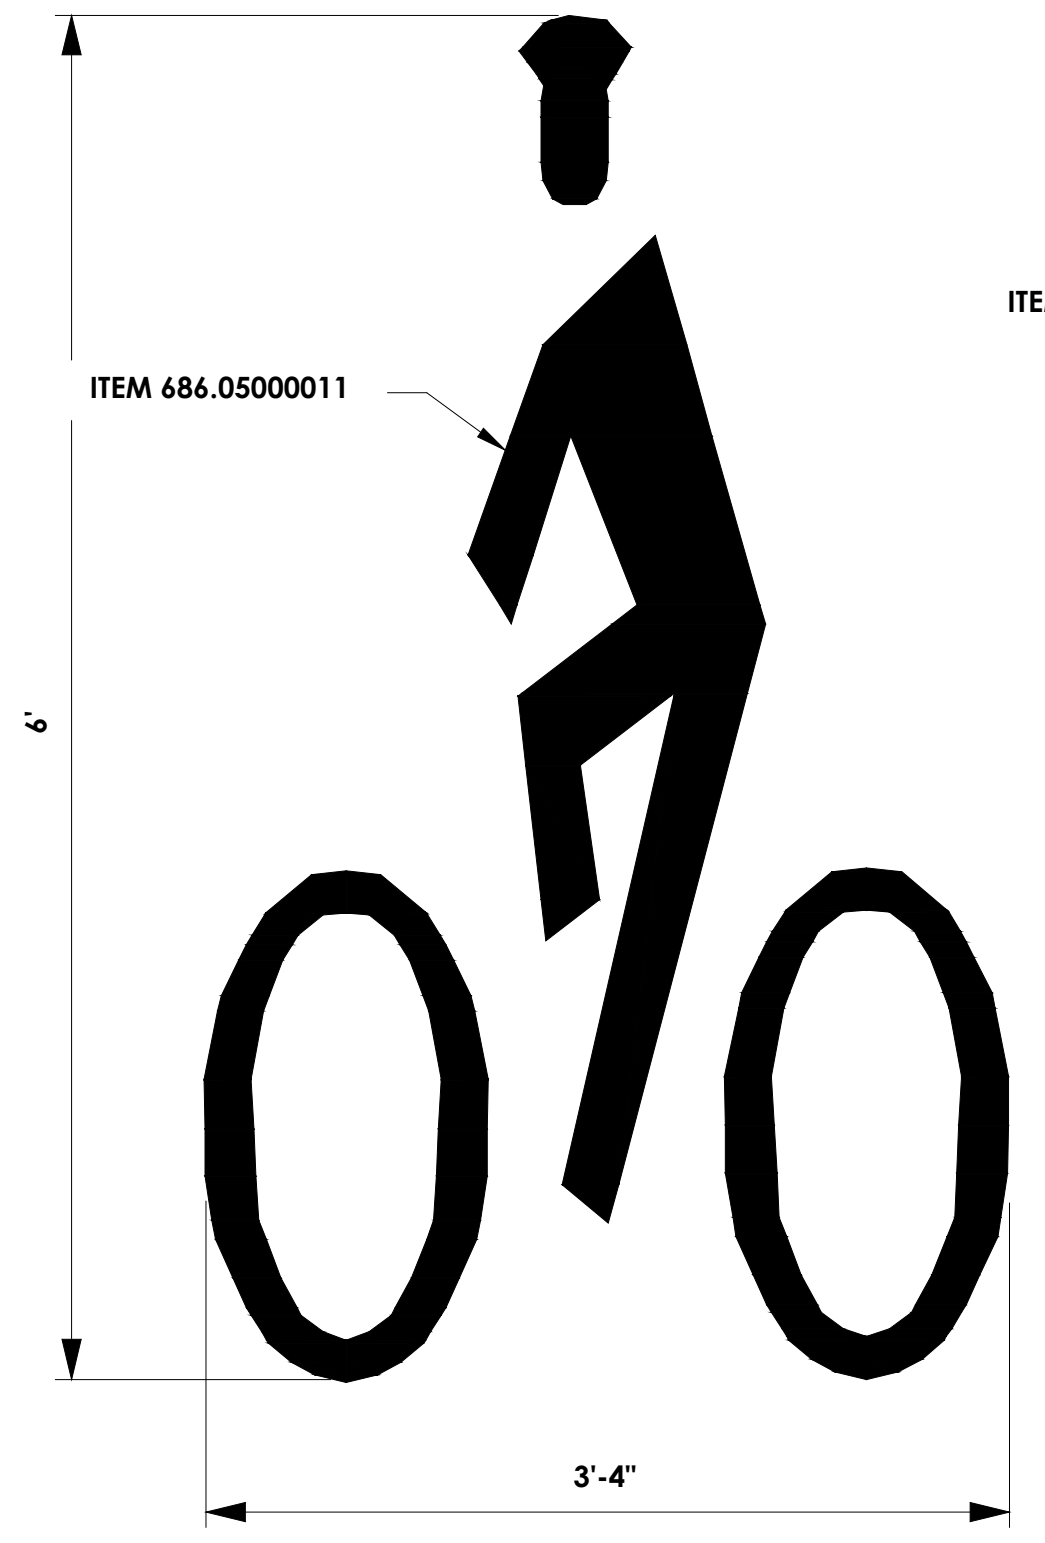

**BICYCLE SYMBOL**

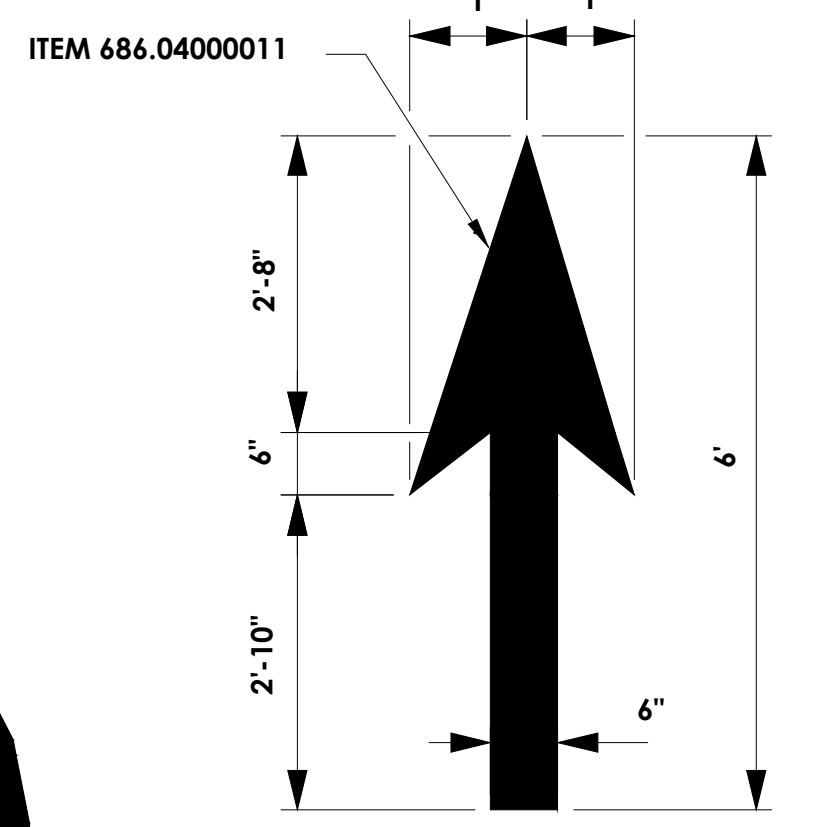


**BICYCLE ARROW**

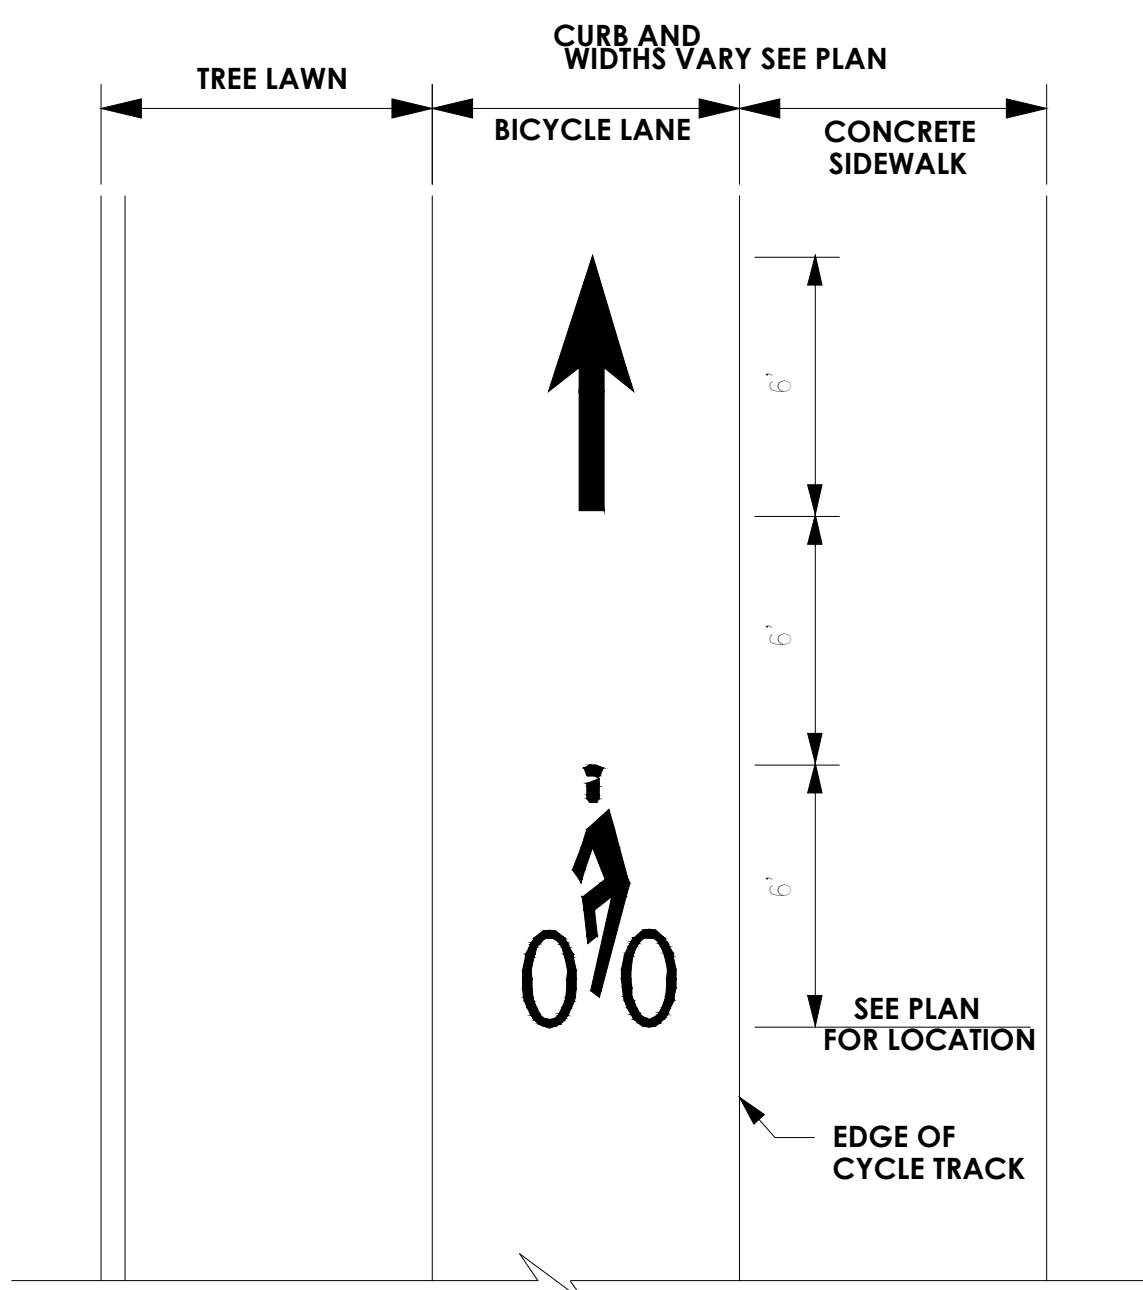

- BICYCLE LANE MARKING NOTES:**
- CENTER SYMBOL IN BICYCLE TRACK.
  - PLACE BICYCLE LANE ARROW AND SYMBOL AS PER THE PLANS.
  - MARKINGS AS PER THE DIRECTIONS OF THE ENGINEER OR AS PER PLAN.

**BICYCLE LANE MARKING**  
(RIGHT SIDE SHOWN - LEFT SIDE OPPOSITE HAND)

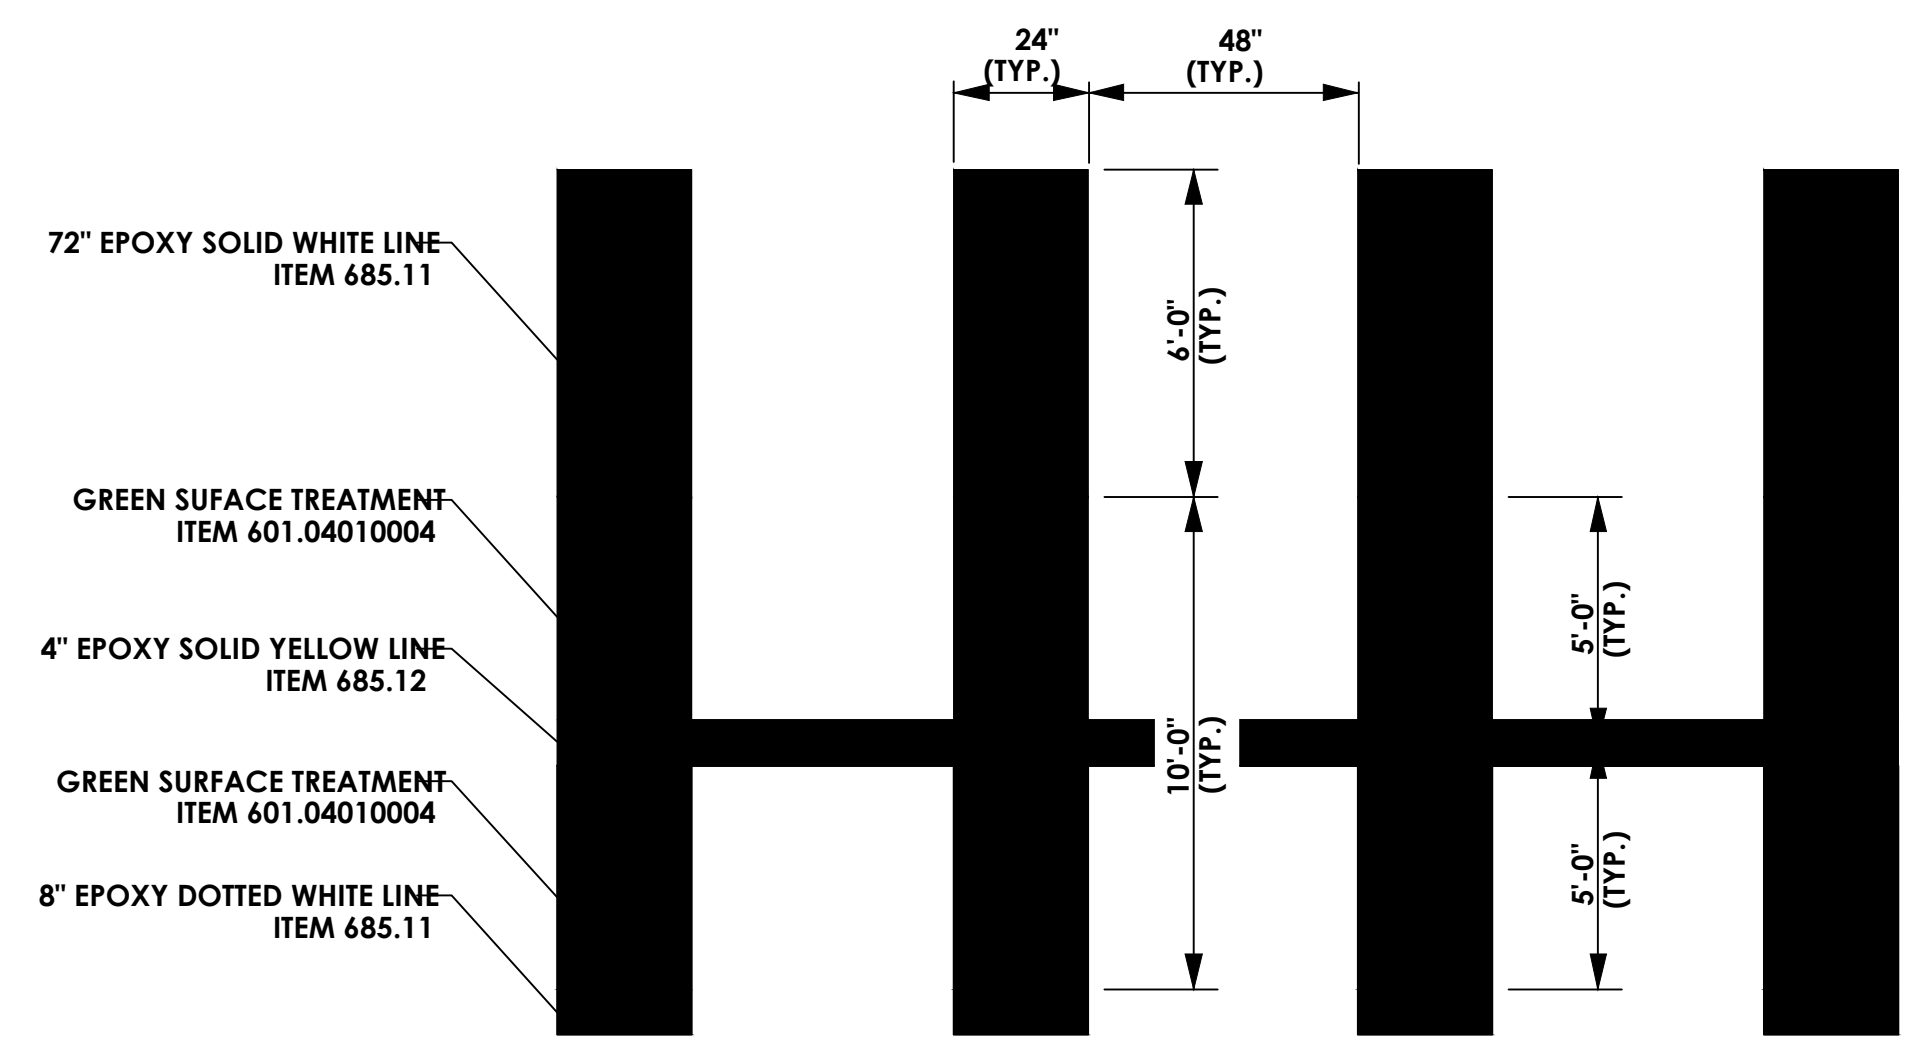

**BICYCLE & PEDESTRIAN SIGNALIZED INTERSECTION CROSSING**

NO.	DATE	BY:	REVISION

**CONSULTANT**  
 Consultant Address: (585) 867-5309  
 Rochester, New York XXXX Fax: (585) 867-5309

**PROJECT MANAGER:** MANAGER  
**DRAWN BY:** DRAFTER

**DEPARTMENT OF TRANSPORTATION**  
 50 WEST MAIN STREET, SUITE 6100  
 ROCHESTER, NEW YORK 14614-1231  
 UNAUTHORIZED ALTERATION OR ADDITION TO THIS DRAWING IS A VIOLATION OF THE NEW YORK STATE EDUCATION LAW ARTICLE 145, SECTION 7209

COUNTY ROAD	#
PROJECT NAME	LIMITS
PROJECT LIMITS	TOWN
TOWN	CAPITAL PROJECT NO.
XXXX-XX	XXXX-XX

<b>SIGNS AND STRIPING</b>
SCALE: NOT TO SCALE
DATE ISSUED: DATE
DRAWING NO.
4 OF XX