
- 1. —INTERIOR (AND EXTERIOR WHERE APPLICABLE) OF REBUILT WALLS SHALL BE COATED WITH TWO COATS OF EPOXY RESIN DAMP PROOFING.
- 2. DRILL AND GROUT #5 BAR DOWELS, 3 PER SIDE MINIMUM, WITH 6" MINIMUM EMBEDMENT INTO OLD AND NEW
- -ALL EXISTING CONCRETE SURFACES THAT WILL BE IN CONTACT WITH NEW CONCRETE SHALL BE COATED WITH EPOXY POLYSULFIDE GROUT PER NYSDOT SPECIFICATIONS 721-03. COST OF THIS WORK TO BE INCLUDED IN THE PRICE BID FOR ITEM 604.070401. THE UNIT PRICE BID SHALL INCLUDE THE COST OF: REMOVAL AND RESETTING OF THE FRAME, CLEANING EXISTING CATCH BASIN OR MANHOLE,
- -DISPOSING ALL DEBRIS, EXCAVATION AND BACKFILL, AND FURNISHING ALL LABOR, MATERIAL AND EQUIPMENT NECESSARY TO COMPLETE THE WORK.

## ALTER EXISTING DRAINAGE STRUCTURES

ITEM 604.070401 NOT TO SCALE - REVISED: 01/04/24

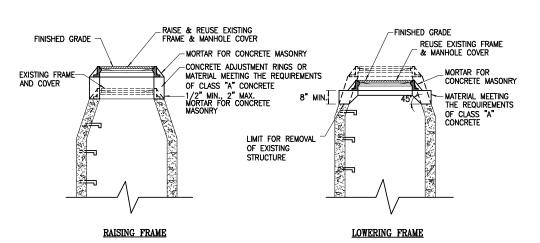

SHALL BE CONSTRUCTED TO ACCOMMODATE THE NEW FINISH GRADE. THE CASTING AND NEW BRICK ADJUSTMENT OR CONCRETE RINGS SHALL BE ENCASED WITHIN A MINIMUM 8" THICK CONCRETE. THIS ENCASEMENT SHALL EXTEND A MINIMUM OF 12" OUTSIDE THE EXISTING CASTING WITH THE TOP OF THE CONCRETE ENCASEMENT BEING 1 1/2" BELOW FINISHED GRADE. SULFIDE GROUT PER NYSDOT SPECIFICATION 721-03. COST OF THIS WORK SHALL BE INCLUDED IN PRICE BID FOR ITEM 604.070401. OR MANHOLE, DISPOSING ALL DEBRIS, EXCAVATION AND BACKFILL, AND FURNISHING ALL LABOR, MATERIAL AND EQUIPMENT NECESSARY TO COMPLETE THE WORK.

- ULES:

  INTERIOR (AND EXTERIOR WHERE APPLICABLE) OF REBUILT WALLS SHALL BE COATED WITH (2) COATS OF EPOXY RESIN DAMP PROOFING.


  ALL EXISTING CONCRETE SURFACES THAT WILL BE IN CONTACT WITH NEW CONCRETE SHALL BE COATED WITH EPOXY POLY


  THE UNIT PRICE BID SHALL INCLUDE THE COST OF: REMOVAL AND RESETTING OF THE FRAME, CLEANING EXISTING CATCH BASIN

  THE MANHOLE CASTINGS SHALL BE REMOVED AND CLEANED OF ALL EXTRANEOUS MATERIAL. BRICK AND MORTAR LEVELING COURSES

- 5. ALL CAST-IN-PLACE CONCRETE SHALL BE CLASS "A".

ALTER EXISTING MANHOLE ITEM 604.070402 NOT TO SCALE - REVISED: 01/04/24

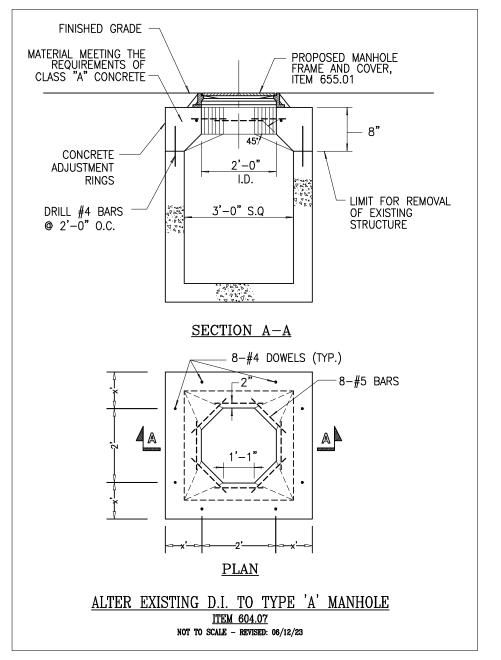

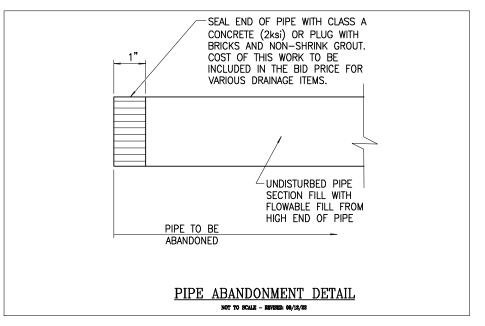

S.I.N. XX-XX-XXX (IF APPLICABLE) -798 -798 CONSULTANT
nt Address
ar New York XXXXX Fax (385) 8. KUCHESTER, NEW YORK 146 14-123]
UNAUTHORIZED ALTERATION OR ADDITION TO THIS DRAWING
IS A VIOLATION OF THE NEW YORK STATE EDUCATION LAW
ARRICLE 145, SECTION 7209 PROJECT NAME
PROJECT NAME
LIMITS PROJECT LIMITS TOWN SCALE: NOT TO SCALE DATE ISSUED: DATE DRAWING NO.

10 OF 22