


### SECTION A-A

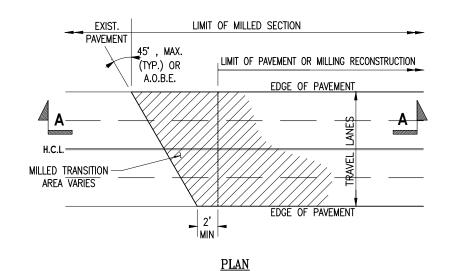


### NOTE


THE COST OF ALL WORK ASSOCIATED WITH PAVEMENT TERMINATION (NEAT CUT, TACK COAT, MILLING AND PAVEMENT REMOVAL) SHALL BE INCLUDED IN THE PRICE BID FOR THE VARIOUS ASPHALT ITEMS. TACK COAT SHALL MEET THE REQUIREMENTS OF SECTION 702 OF THE NYSDOT STANDARD SPECIFICATIONS LATEST REVISION

N.T.S.

# PAVEMENT TERMINATION FOR MILLING OR RECONSTRUCTION

NOT TO SCALE - REVISED: 06/12/23

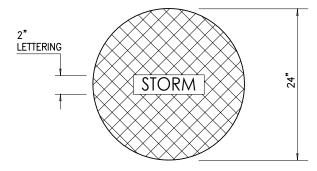

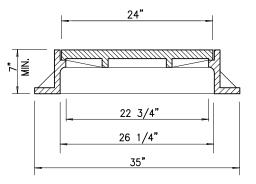


### NOTF :

- 1. MANHOLE FRAMES AND COVERS SHALL BE SYRACUSE CASTING NO. 1032 FRAME W/ NO. 1007 PLATEN COVER (VENTED) OR APPROVED EQUAL. PAYMENT AREA = 3.3 S.F.
- NO RISER RING OTHER THAN PRE-CAST SHALL BE USED TO ADJUST FRAMES.
- 3. CONCRETE SHALL NOT BE USED TO RESTORE PAVEMENT AROUND NEW OR ADJUSTED FRAMES AND COVERS. CONTRACTOR SHALL SAW-CUT A NEAT CLEAN LINE AROUND THE COVER, PLACE ASPHALT & SEAL SEAM WITH NYSDOT APPROVED CRACK FILL.

## MANHOLE FRAME AND COVER

<u>ITEM 655.1202</u> NOT TO SCALE - REVISED: 12/22/23

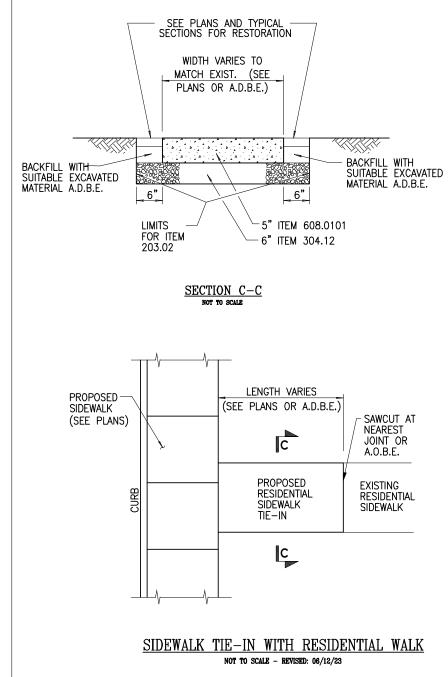

867-5309 867-5309 CONSULTANT
in Address
in New York XXXXX Fax. (585) 86 DEPARTMENT PROJECT LIMITS SCALE: NOT TO SCALE DATE ISSUED: DATE DRAWING NO. 18 OF 22