


Site Section A-A

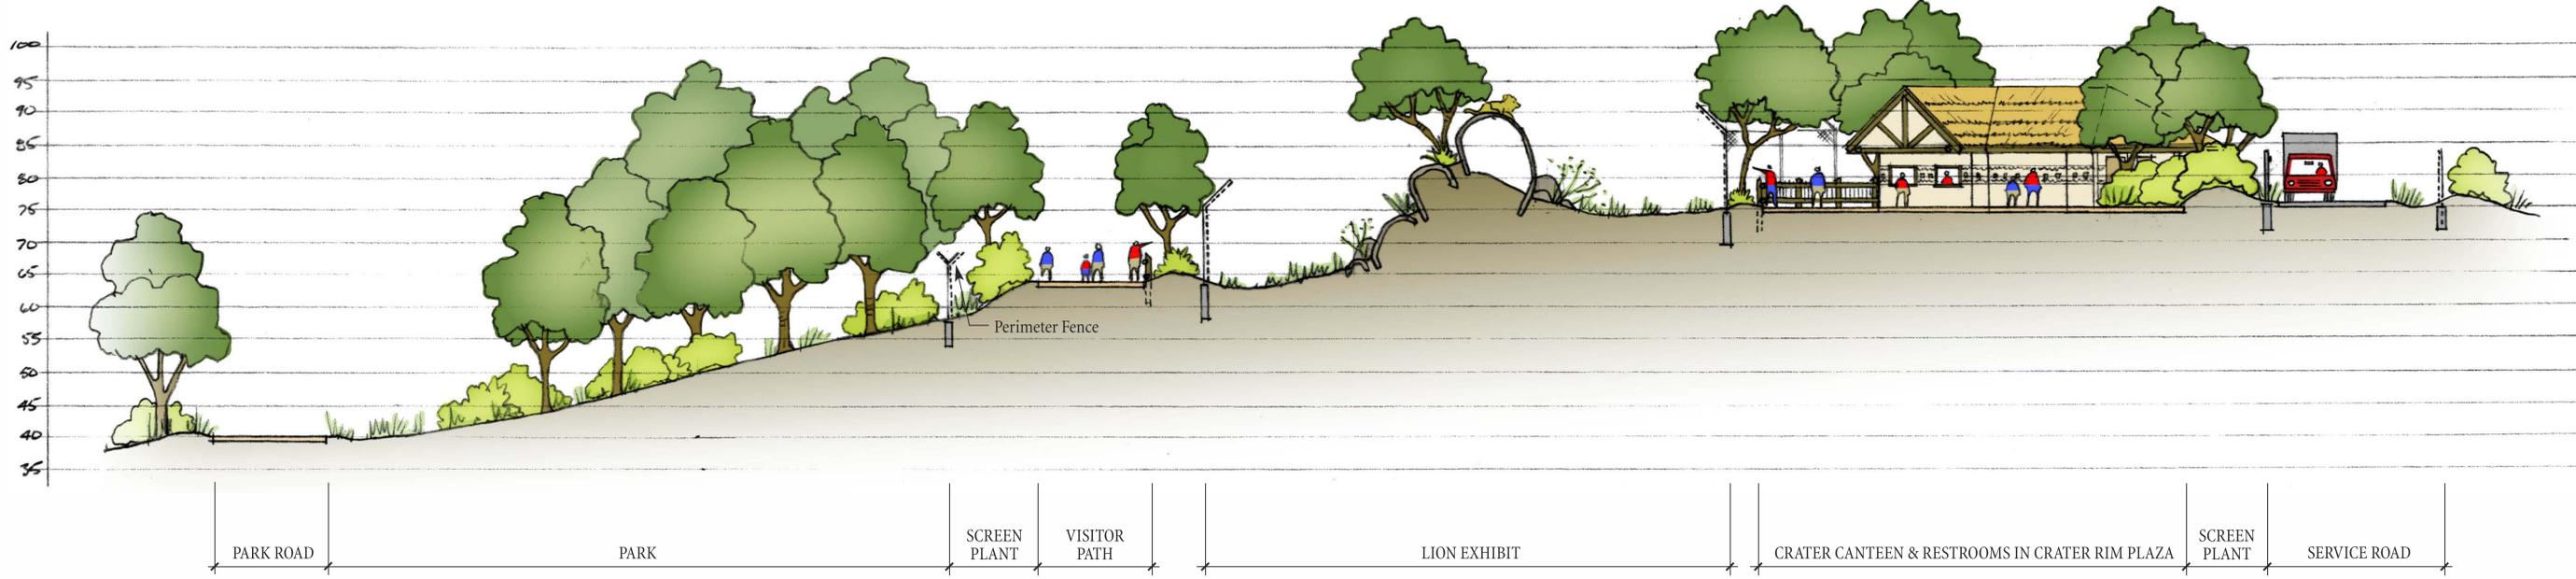

Site Section B-B



**LION EXHIBIT**  
**FINAL SCHEMATIC SET**  
 PHASE 3  
 Seneca Park Zoo

**clr**  
 ARCHITECTURE  
 LANDSCAPE ARCHITECTURE  
 EXHIBIT DESIGN  
 833 chestnut street, suite 1000  
 philadelphia, pa 19107  
 t 215.564.0250 f 215.564.1154

LDK Engineering, PLLC  
 Structural Engineers  
 The Knowlton Building  
 69 Cascade Drive, Suite 307  
 Rochester, New York 14614  
 585-454-6803

Picard Engineering  
 Mechanical & Electrical Engineers  
 3159 Winton Road South, Suite 207  
 Rochester, New York 14623  
 585-292-6060

APD Engineering  
 Civil Engineers  
 3445 Winton Place- Suite 208  
 Rochester, NY 14623  
 585-273-0273

Revisions	
Final Schematic Set	03/12/2010

Seal:

Sheet Title **Site Sections**  
 Project No. 10002 Drawing No. \_\_\_\_\_  
 Project Manager **MEB**  
 Drawn \_\_\_\_\_  
 Checked **GJD** Date March 12, 2010

**ST-600**