


7/30/07

REVISED

NOTE:

1. SEDIMENT MATS ARE TO BE LOCATED JUST DOWNSTREAM OF AREA TO BE DISTURBED, WHILE PROVIDING ENOUGH SPACE FOR ALL OTHER WORK ACTIVITIES TO OCCUR.
2. NUMBER OF MATS DEPENDS ON STREAM VELOCITY. START WITH MINIMUM OF 2 MAT STRIPS ADJACENT TO EACH OTHER AS SHOWN.
3. MAT SHALL BE LEFT IN PLACE AND STACKED TO THE STREAM BANKS AT EITHER END OF INSTALLATION.

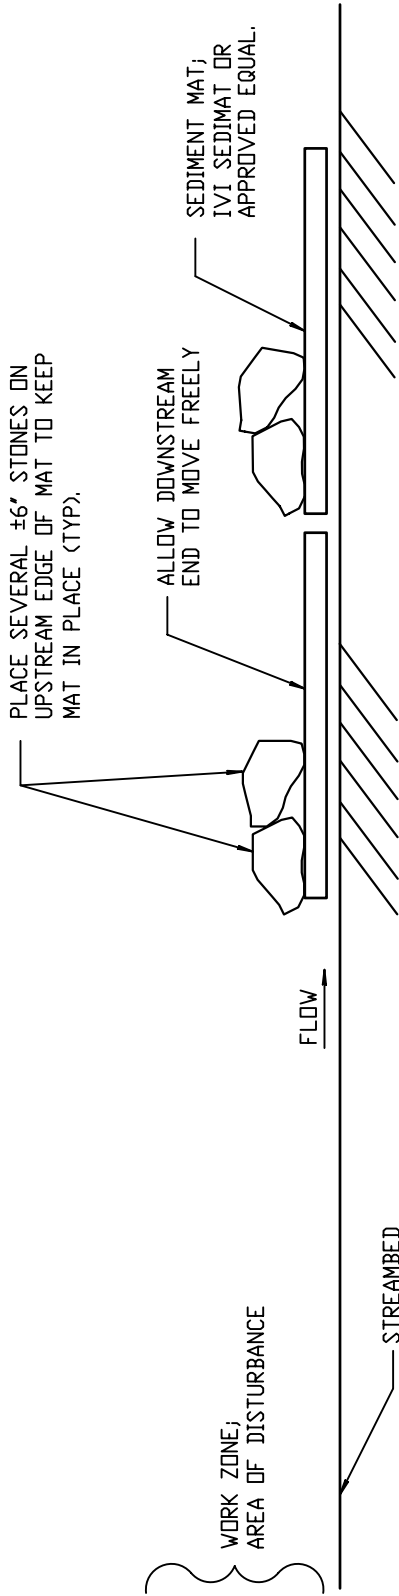

**SEDIMENT MAT DETAIL**

**NOT TO SCALE**