


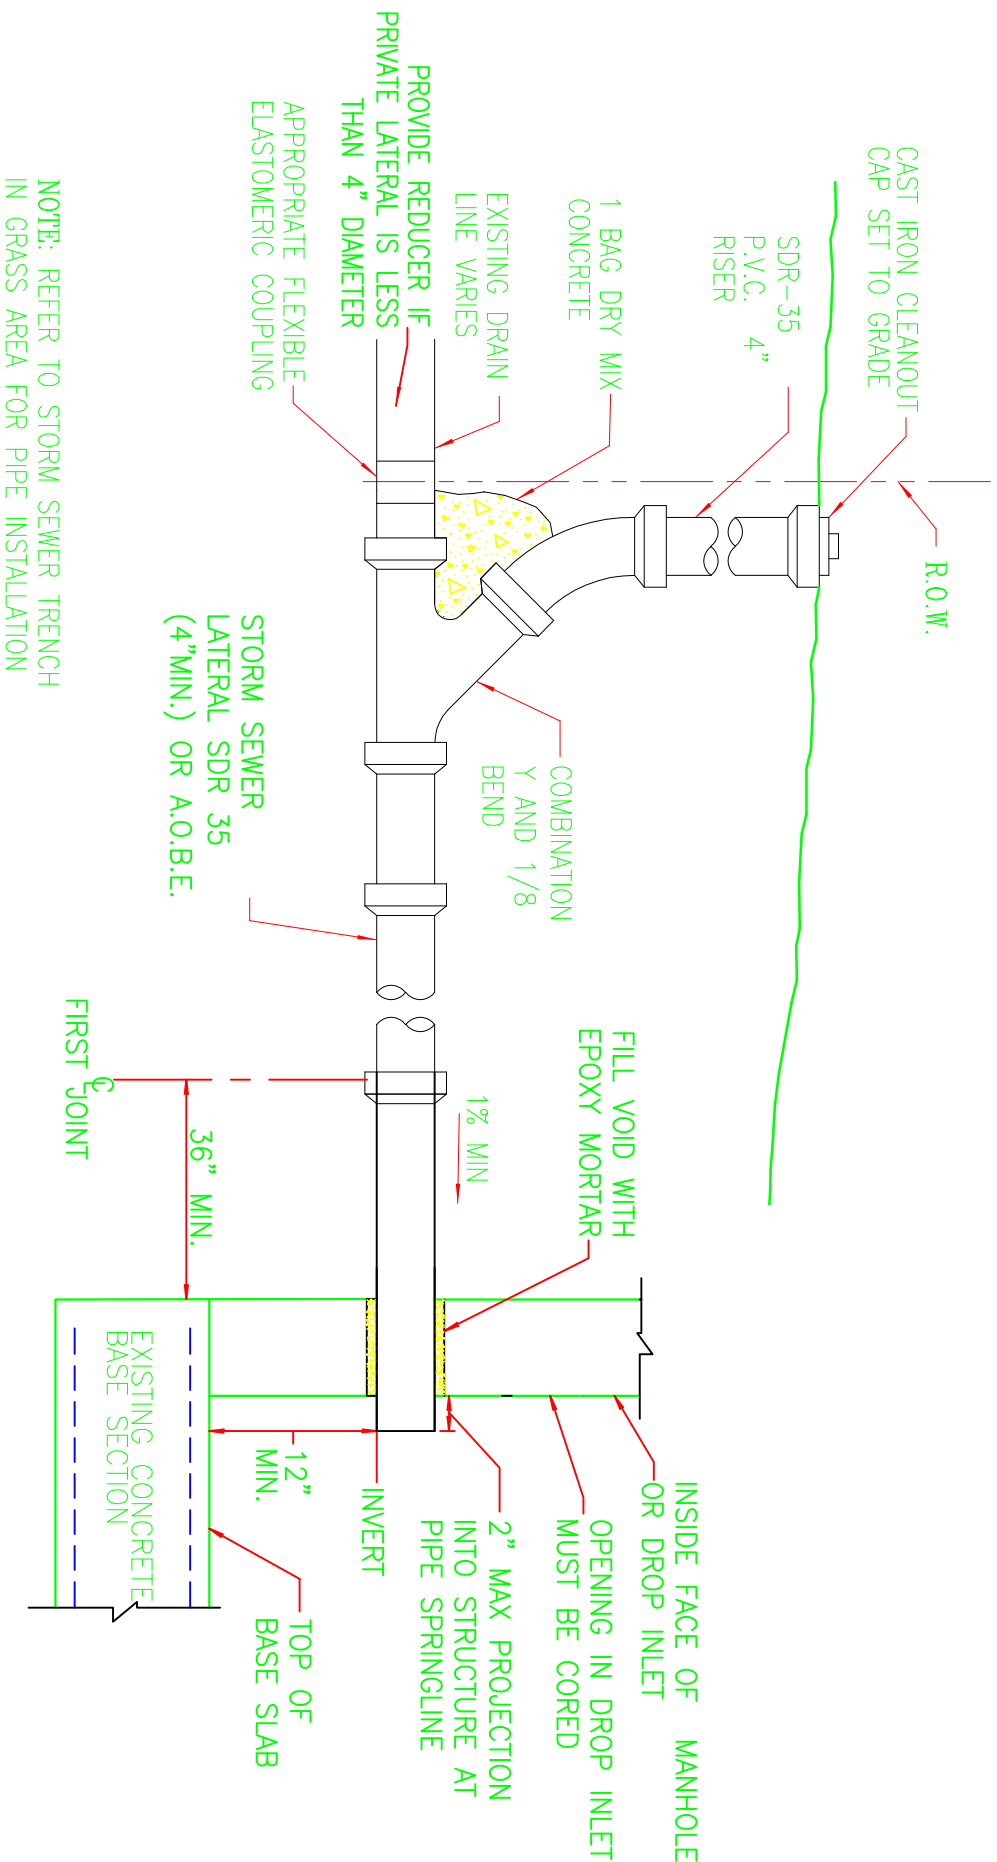

NOTE: REFER TO STORM SEWER TRENCH
IN GRASS AREA FOR PIPE INSTALLATION

STORM SEWER LATERAL CONNECTION TO EXISTING DRAINAGE STRUCTURE

NOT TO SCALE - REVISED: 08/25/25