



VALID FOR RESIDENTIAL OR MINOR COMMERCIAL
DRIVEWAYS (FOR THE VALUE OF 'T' SEE TABLE 1)

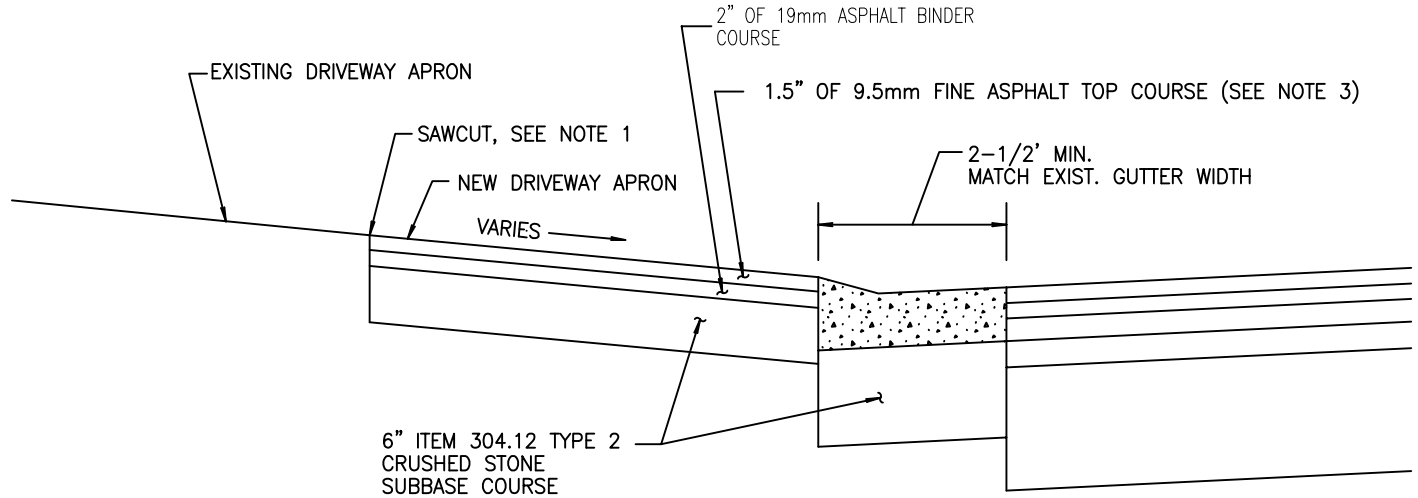

DETAIL WITH GUTTER

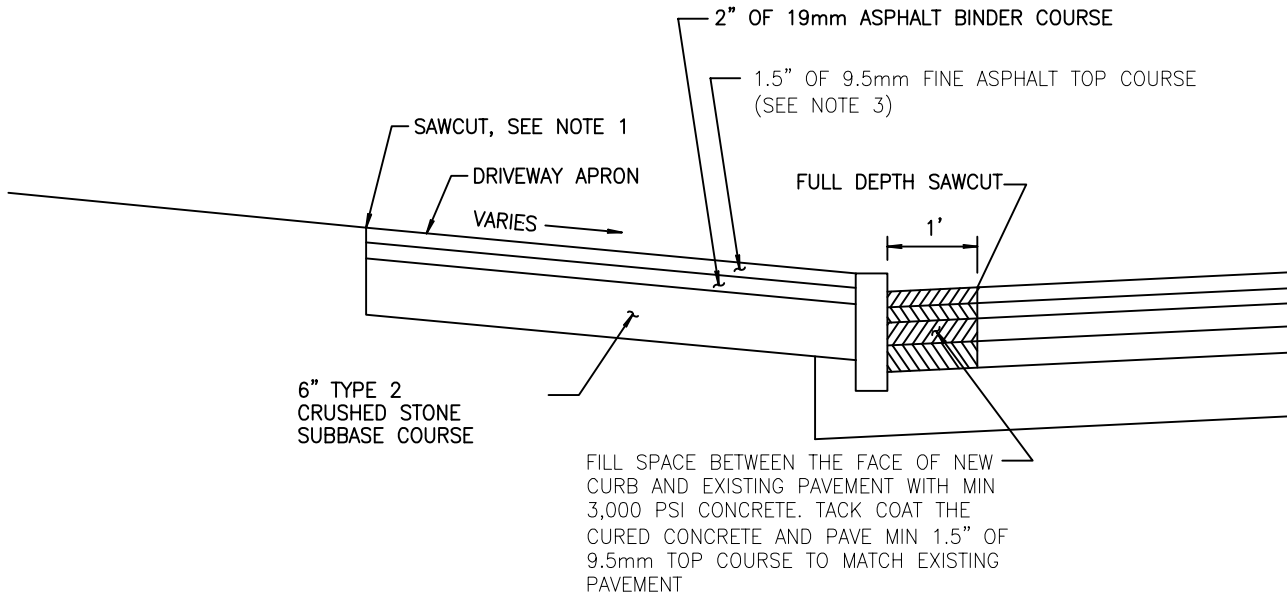

DETAIL WITH CURB

NOTES:

1. ALL PAVEMENT JOINTS SHALL BE SAWCUT AND TACK COATED.
2. TOPSOIL AND SEED ALL DISTURBED AREAS WITH TOPSOIL
3. 9.5mm FINE ASPHALT IS 9.5mm ASPHALT MINUS THE #1 STONE

ASPHALT DRIVEWAY DETAILS

NOT TO SCALE - REVISED: 08/25/25