


IF DISTANCE BETWEEN TWO ADJACENT DRIVEWAYS IS LESS THAN 18', REDUCE THE 5' FLARES TO ALLOW FOR A MINIMUM OF 2' OF FULL HEIGHT CURB BETWEEN TRANSITIONS. IF DISTANCE BETWEEN DRIVEWAYS IS LESS THAN 8', THE TRANSITIONS AND 2' OF FULL HEIGHT CURB WILL NOT FIT. IN THIS INSTANCE, SPECIAL DETAILS MAY BE REQUIRED. IN INSTANCES WHERE THE DISTANCE SEPARATING DRIVEWAYS IS BETWEEN 8' AND 18', USE THE DETAIL BELOW:

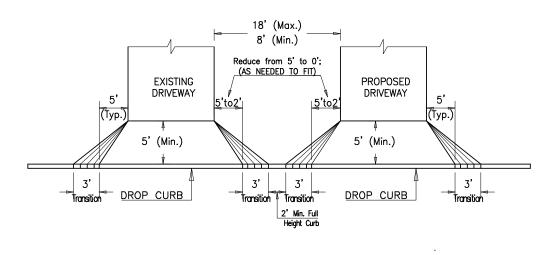

## NEIGHBORING DRIVEWAYS TO A COUNTY HIGHWAY WITH CURB

NOT TO SCALE - REVISED: 03/12/23

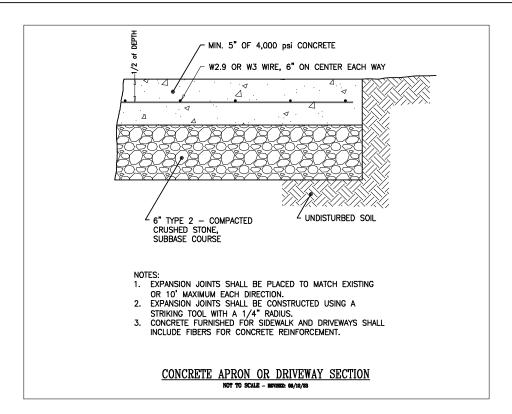

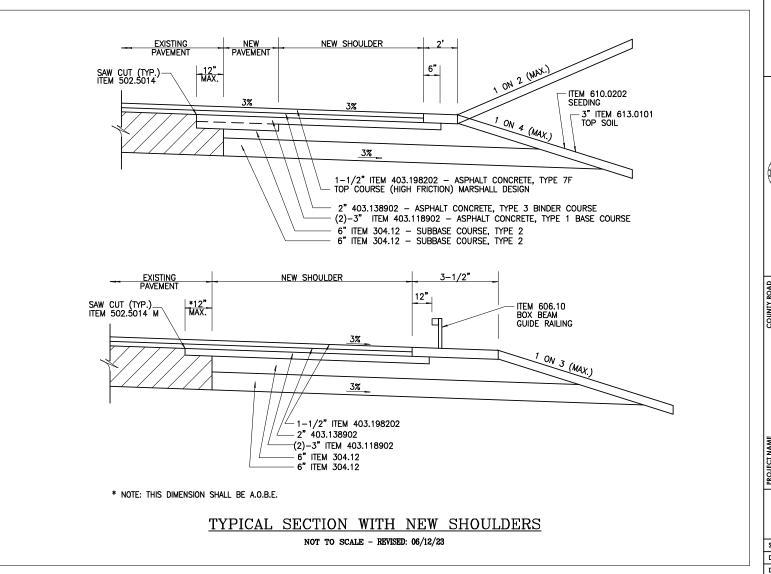

S.I.N. XX-XX-XXX (IF APPLICABLE) 867-5309 867-5309 CONSULTANT
In Address
In New York XXXX
Fox. (585) 84 UNAUTHORIZE ALTERATION OR ADDITION TO 'HIS DRAWING IS A VIOLATION OF THE NEW YORK STATE EDUCATION LAW ARTICLE 145, SECTION 7209

PROJECT NAME
PROJECT NAME
LIMITS
PROJECT LIMITS
TOWN

SCALE: NOT TO SCALE DATE ISSUED: DATE

DRAWING NO. 8 OF 22