


8/30/13

REVISED

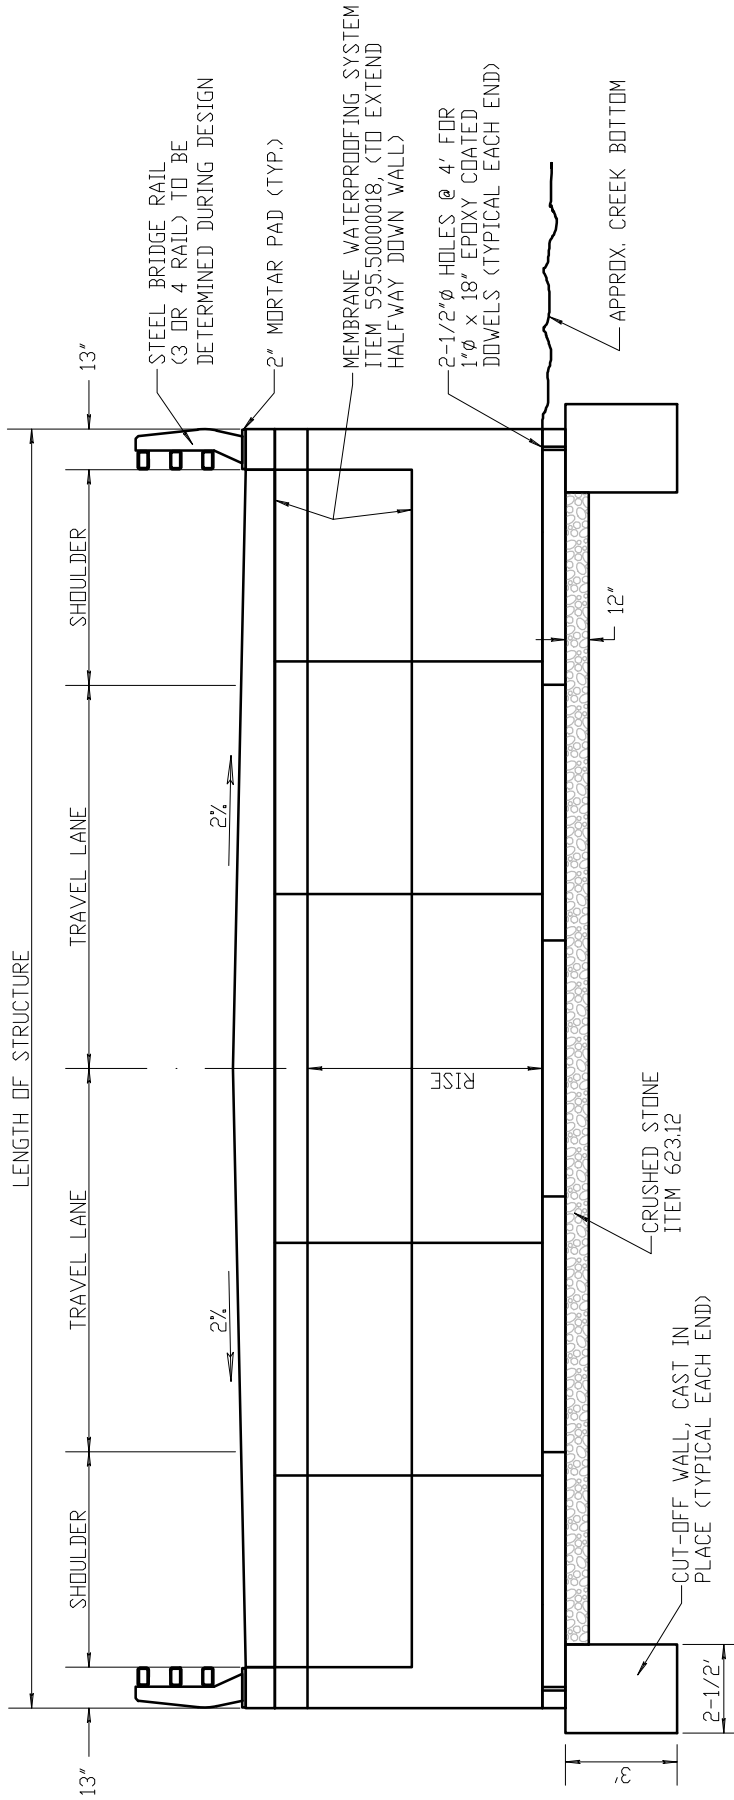

**LONGITUDINAL BRIDGE SECTION**

NOT TO SCALE