


LIMITS OF ITEM 206.02, TRENCH & CULVERT EXCAVATION

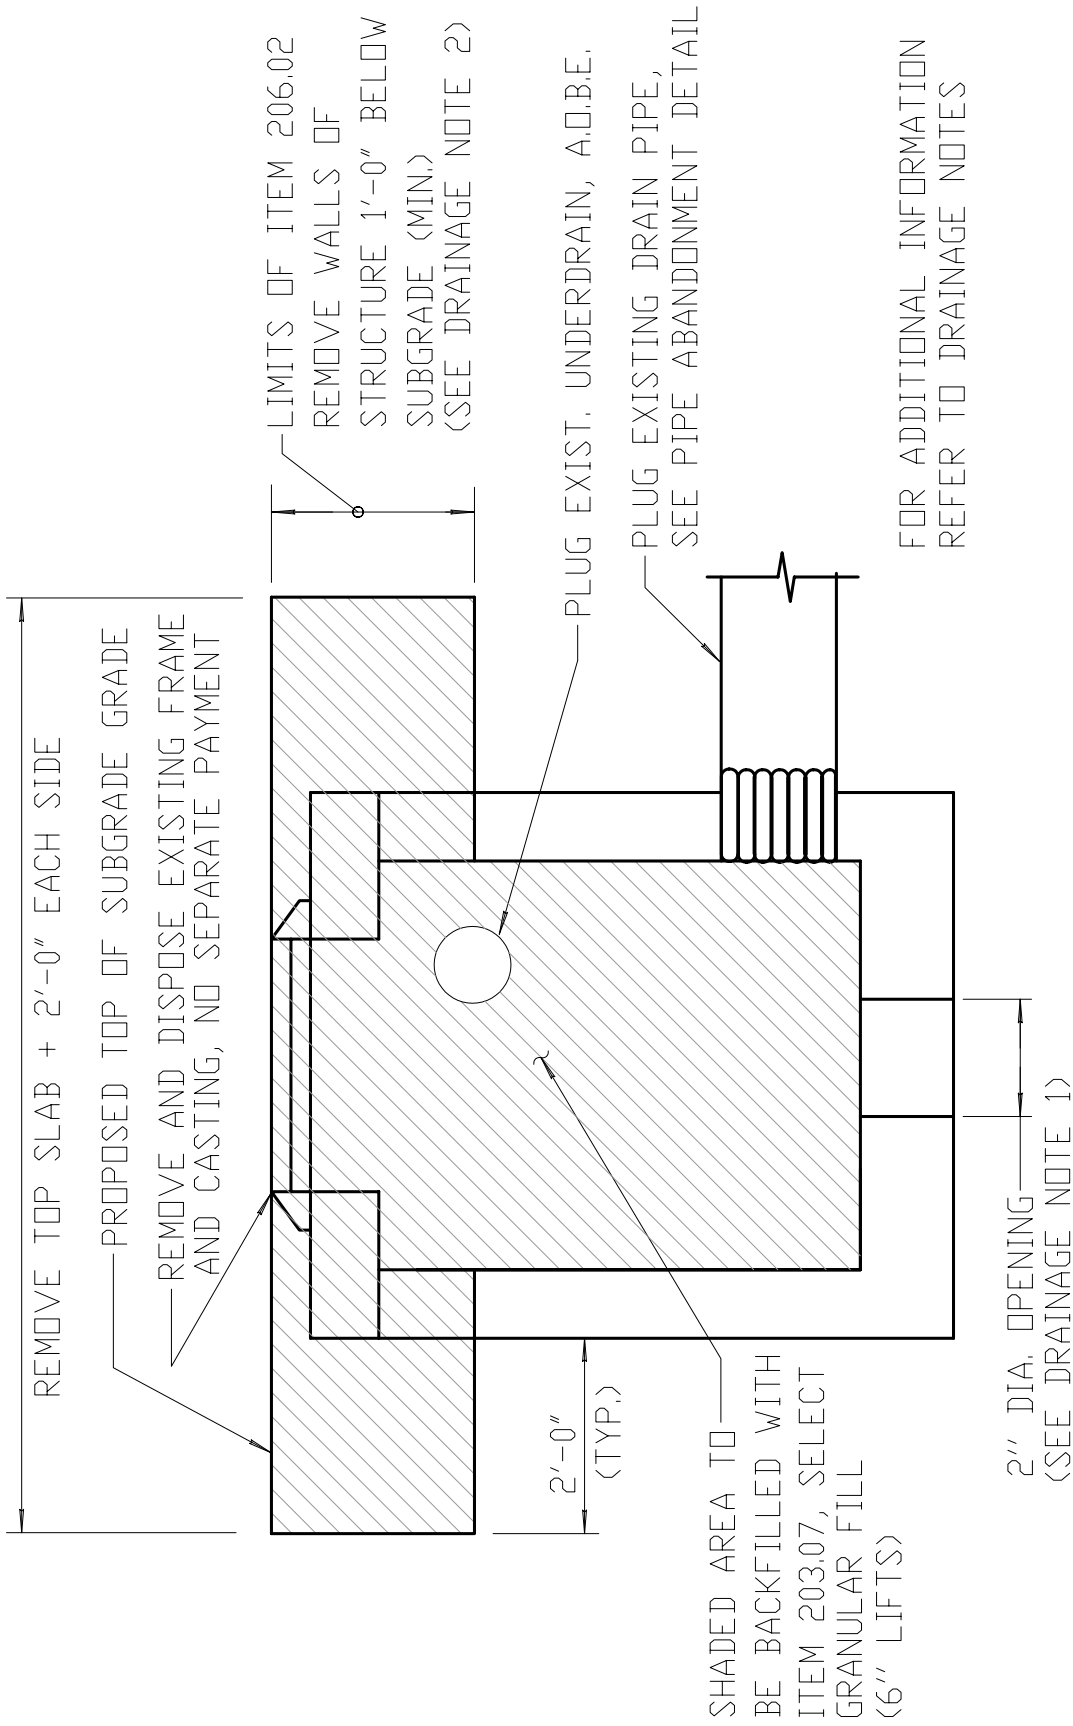

ABANDON EXISTING DRAINAGE STRUCTURE IN PLACE-PLUG

NOT TO SCALE