


3/1/06

REVISED

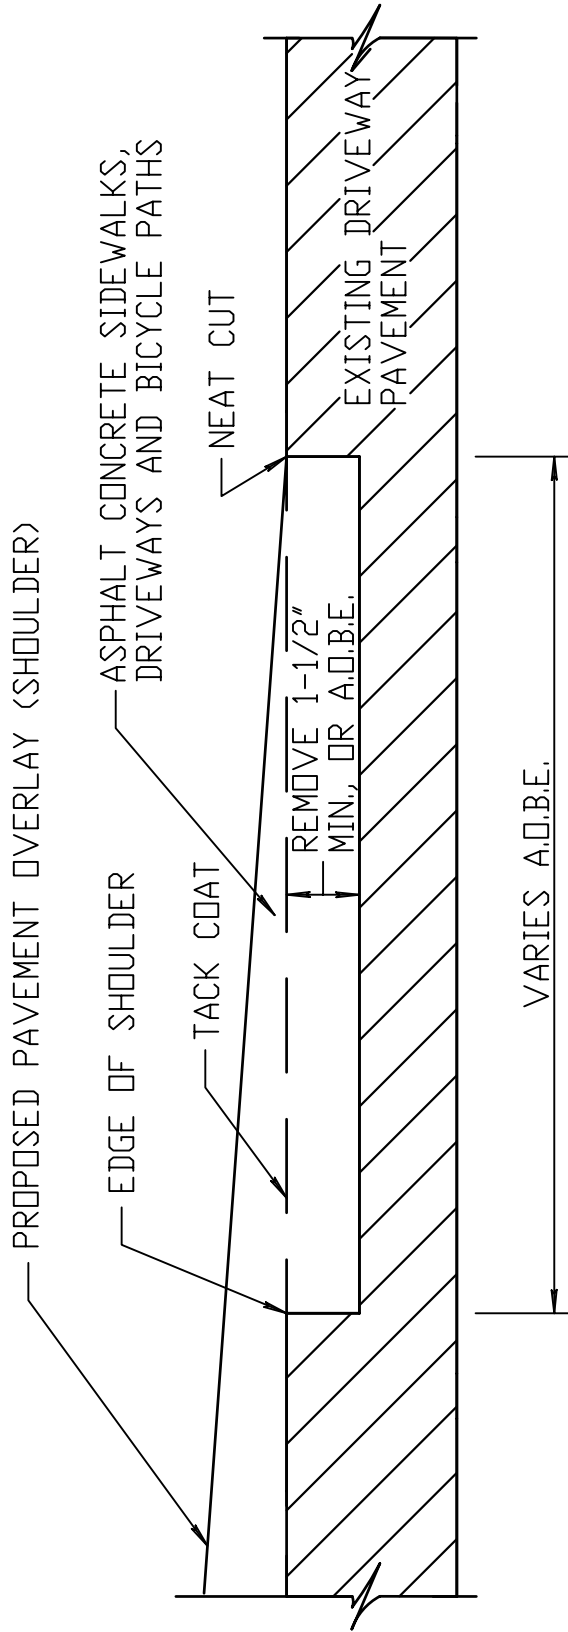

NOTE:  
PAYMENT FOR EXCAVATION, DISPOSAL, TACKCOAT, NEAT CUT, REGRADING AND COMPACTING  
SUBBASE COURSE WITHIN THE SLOTTED AREAS SHALL BE INCLUDED IN THE BID  
PRICE FOR THE VARIOUS ASPHALT CONCRETE ITEMS IN THE CONTRACT.

## TRANSITION FOR PAVEMENT AT DRIVEWAYS

NOT TO SCALE