


3/1/06

REVISED

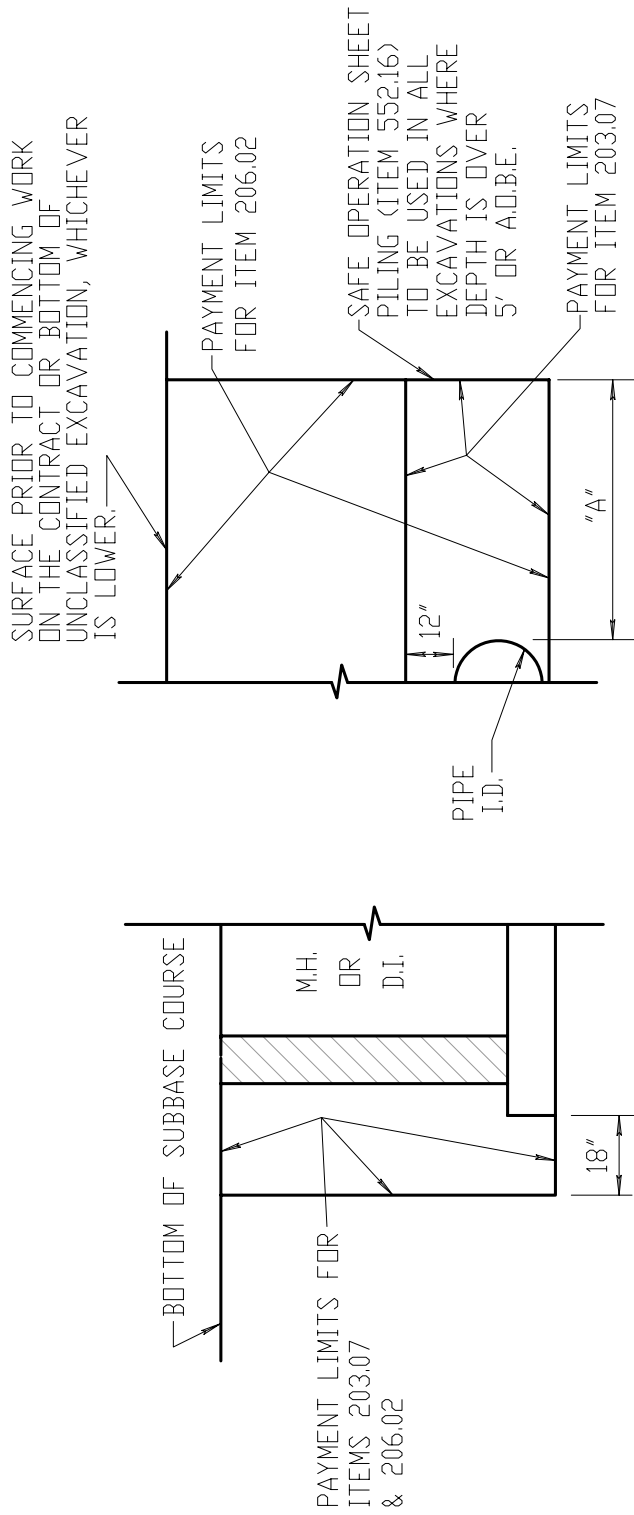

EXCAVATION UNDER PAVEMENT

EXCAVATION OUTSIDE OF PAVEMENT

PIPE DIA.	DIM. "A"
UP TO 18"	12"
18" TO 3'	18"
OVER 3'	2'

EXCAVATION LIMITS FOR SANITARY MANHOLES

NOT TO SCALE