


4/1/01

REVISED

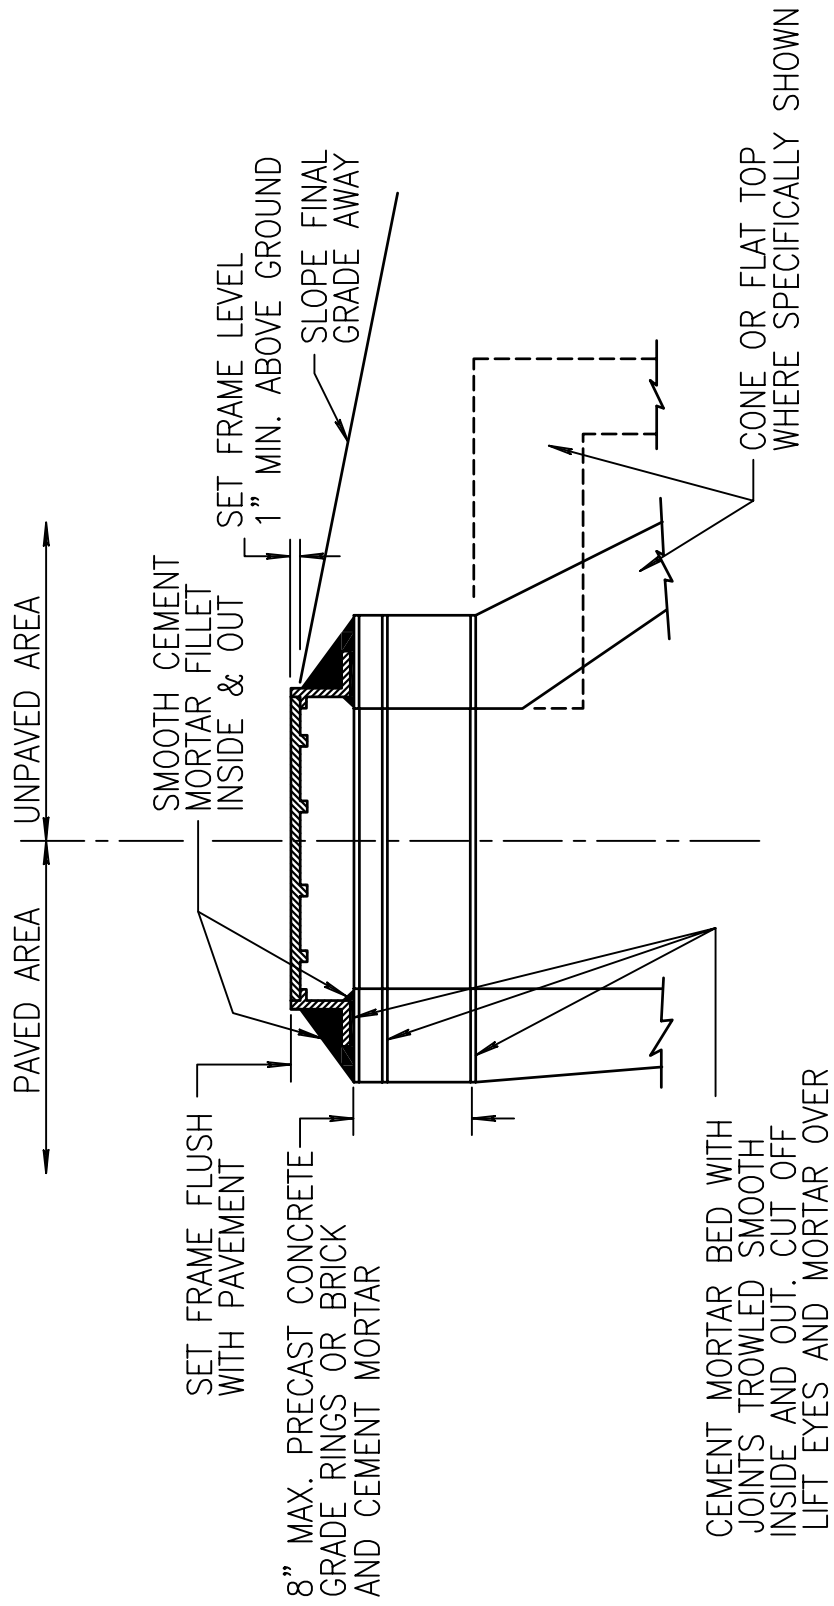

MANHOLE COVER INSTALLATION

NOT TO SCALE