


12/16/13  
REVISED

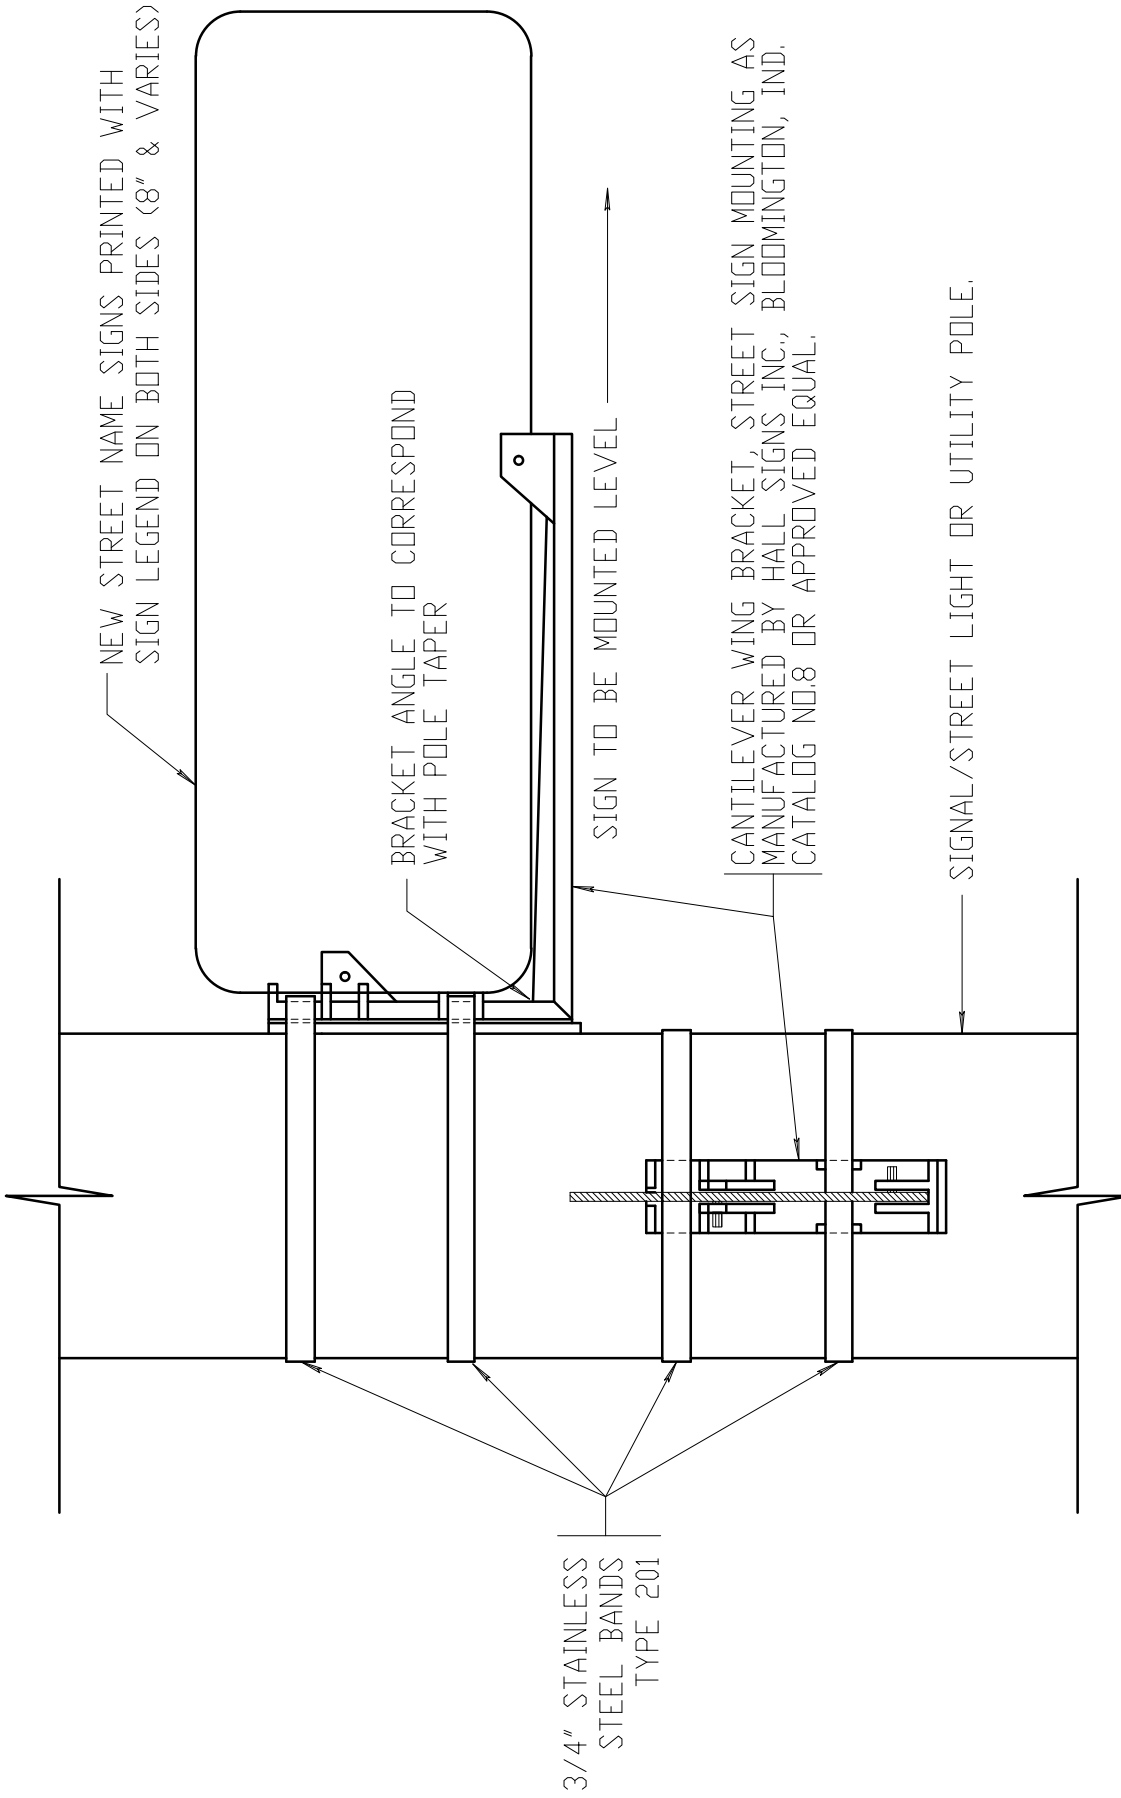

POLE MOUNTED STREET NAME SIGN INSTALLATION  
NOT TO SCALE