


NOTES:

1. METER PEDESTAL, ELECTRIC METER SOCKET AND RISER ASSEMBLY ARE TO BE INSTALLED PER UTILITY COMPANY REQUIREMENTS
2. CONTRACTOR IS RESPONSIBLE FOR ACQUIRING PASSAGE FOR AN INSPECTION OF INSTALLED METER PEDESTAL BY NYS LICENSED ELECTRICAL UNDERWRITER

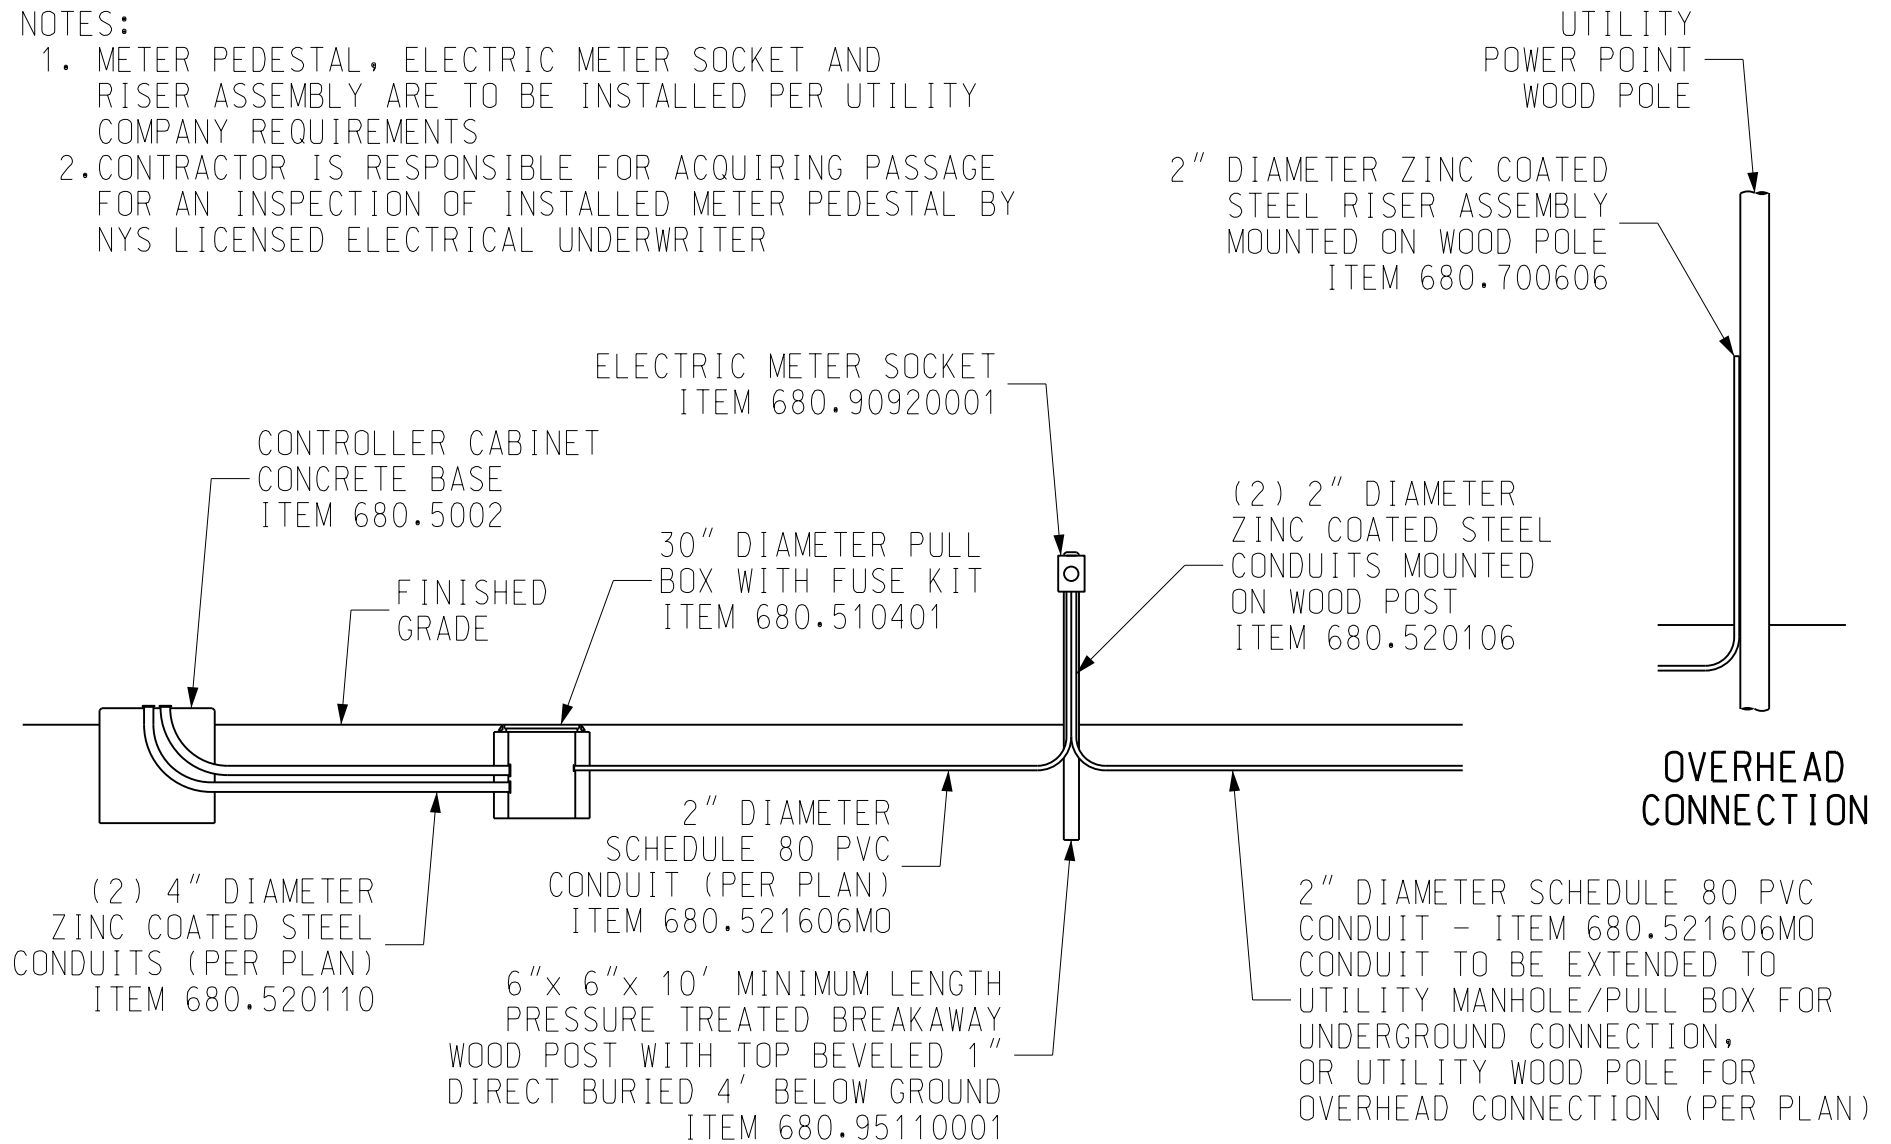

ELECTRIC SERVICE METER PEDESTAL

NOT TO SCALE

1/14/2021

ISSUED