



4/1/98

REVISED

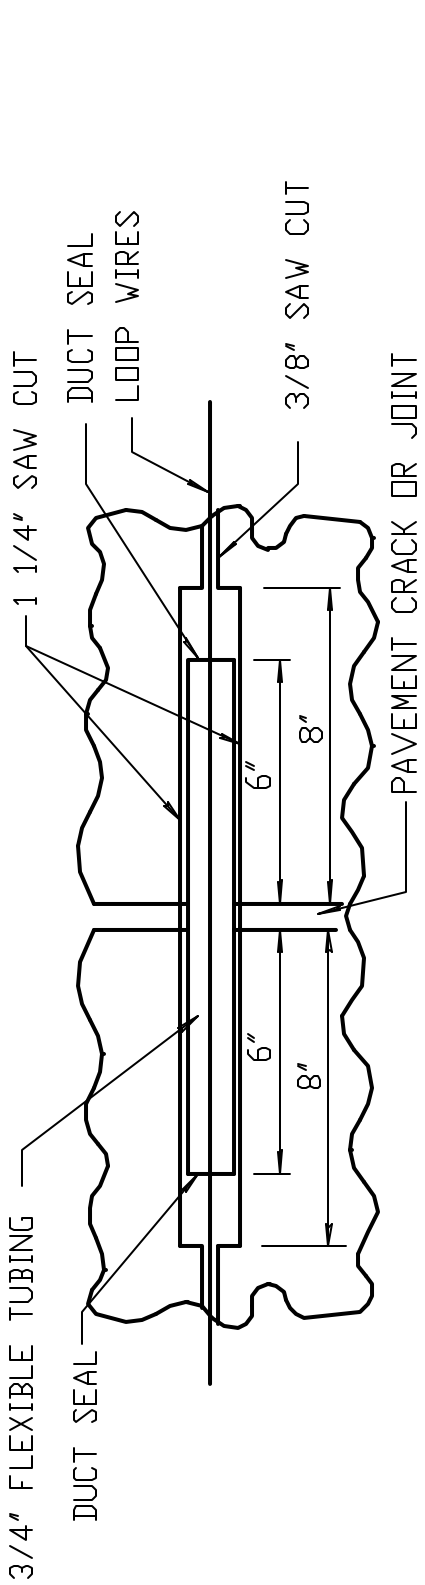

TOP VIEW

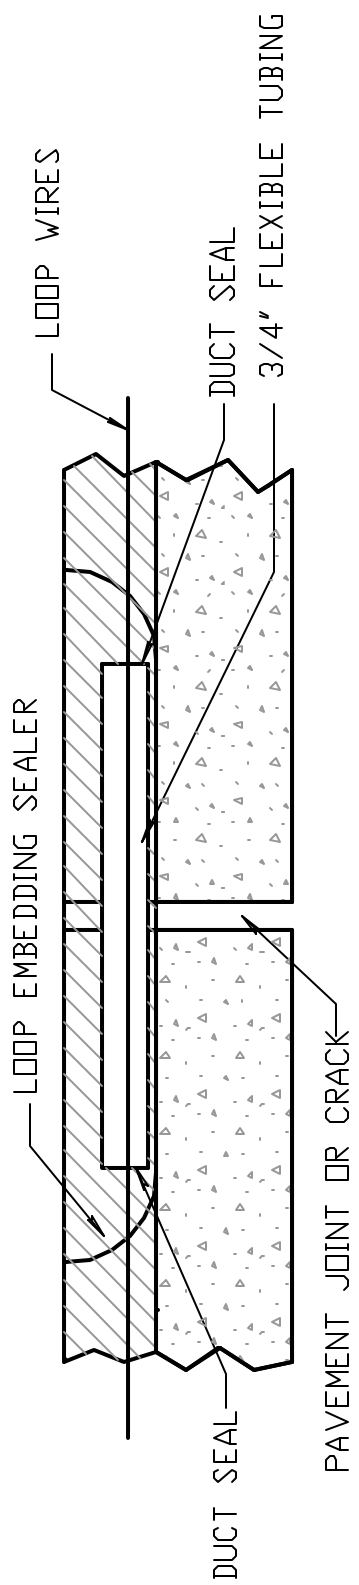

SIDE VIEW

LOOP CROSSING OF PAVEMENT JOINTS OR CRACKS

NOT TO SCALE