


2/15/05  
 REVISED

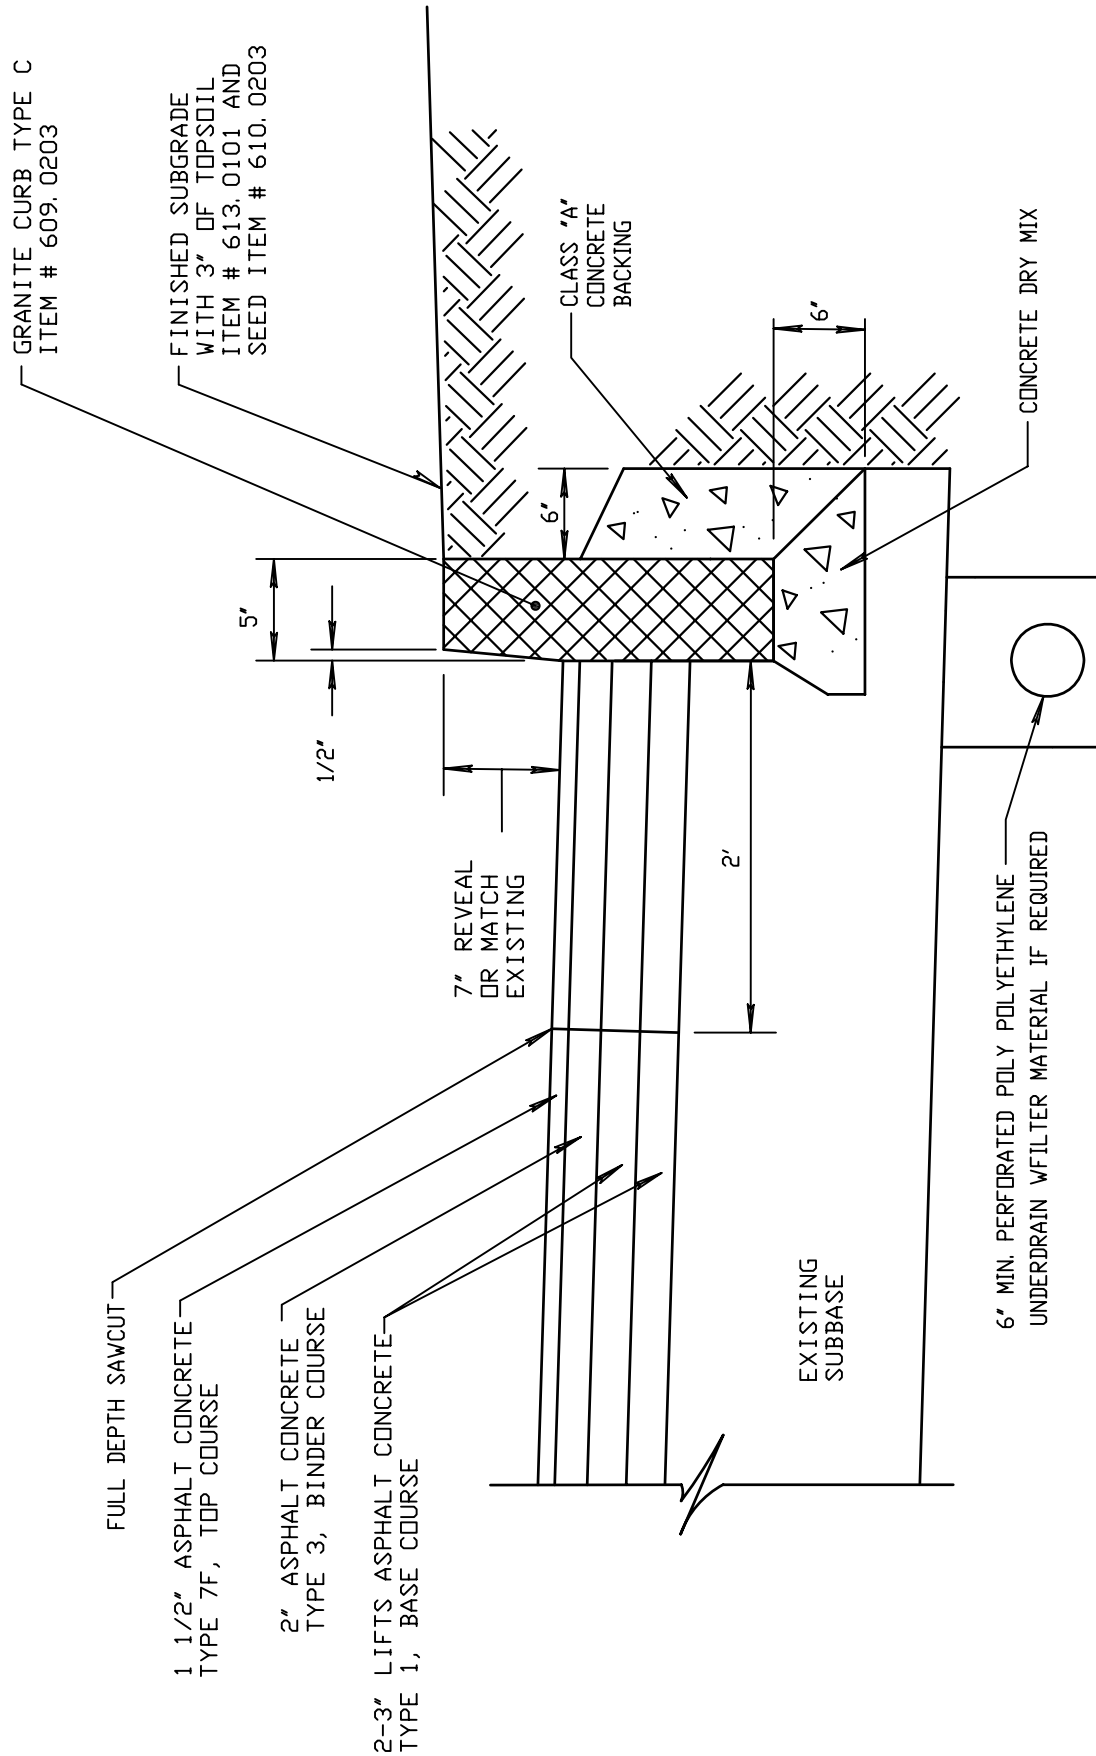

**GRANITE CURB REPLACEMENT DETAIL**

**ITEM 609.0401M**

**NOT TO SCALE**