



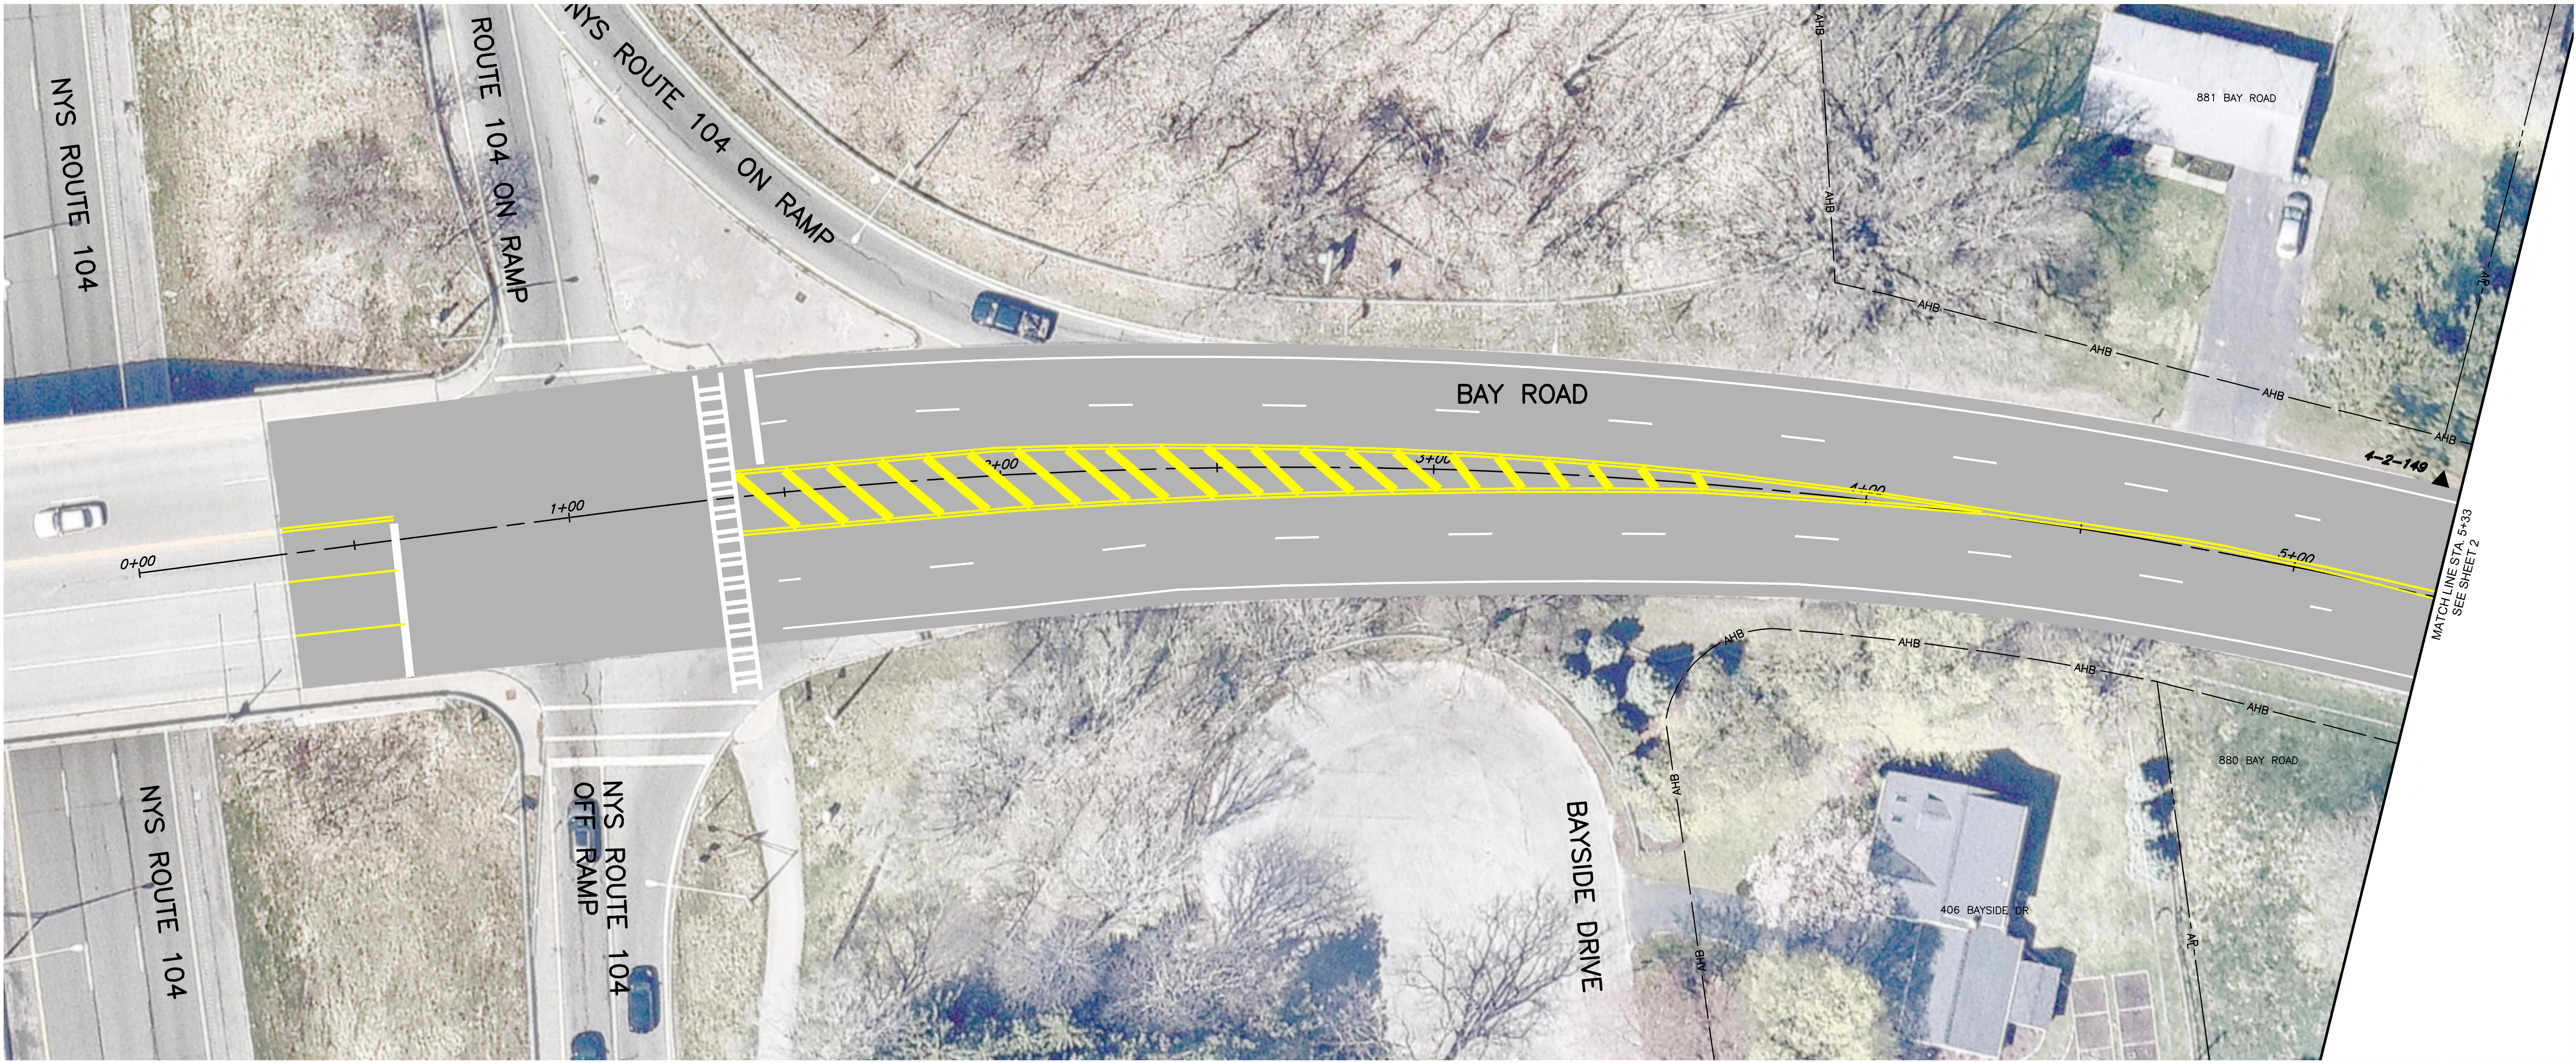


LEGEND:

— — — — — AHB — — — — — APPROXIMATE HIGHWAY BOUNDARY
— — — — — AP — — — — — APPROXIMATE PROPERTY LINE

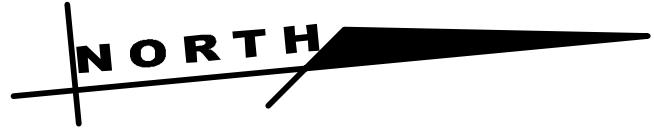


GENERAL PLAN SCALE: 1"=20' DATE ISSUED: 04/21/2025 DRAWING NO. GP-B1		PROJECT NAME MCDOT 2026-2027 HWY MAINT BID		COUNTY ROAD 16	
		LIMITS			
		BAY ROAD			
		TOWN			
		WEBSTER			
		CAPITAL PROJECT NO.		MARATHON PROJECT NO.	
		C2025-26		1805-25	

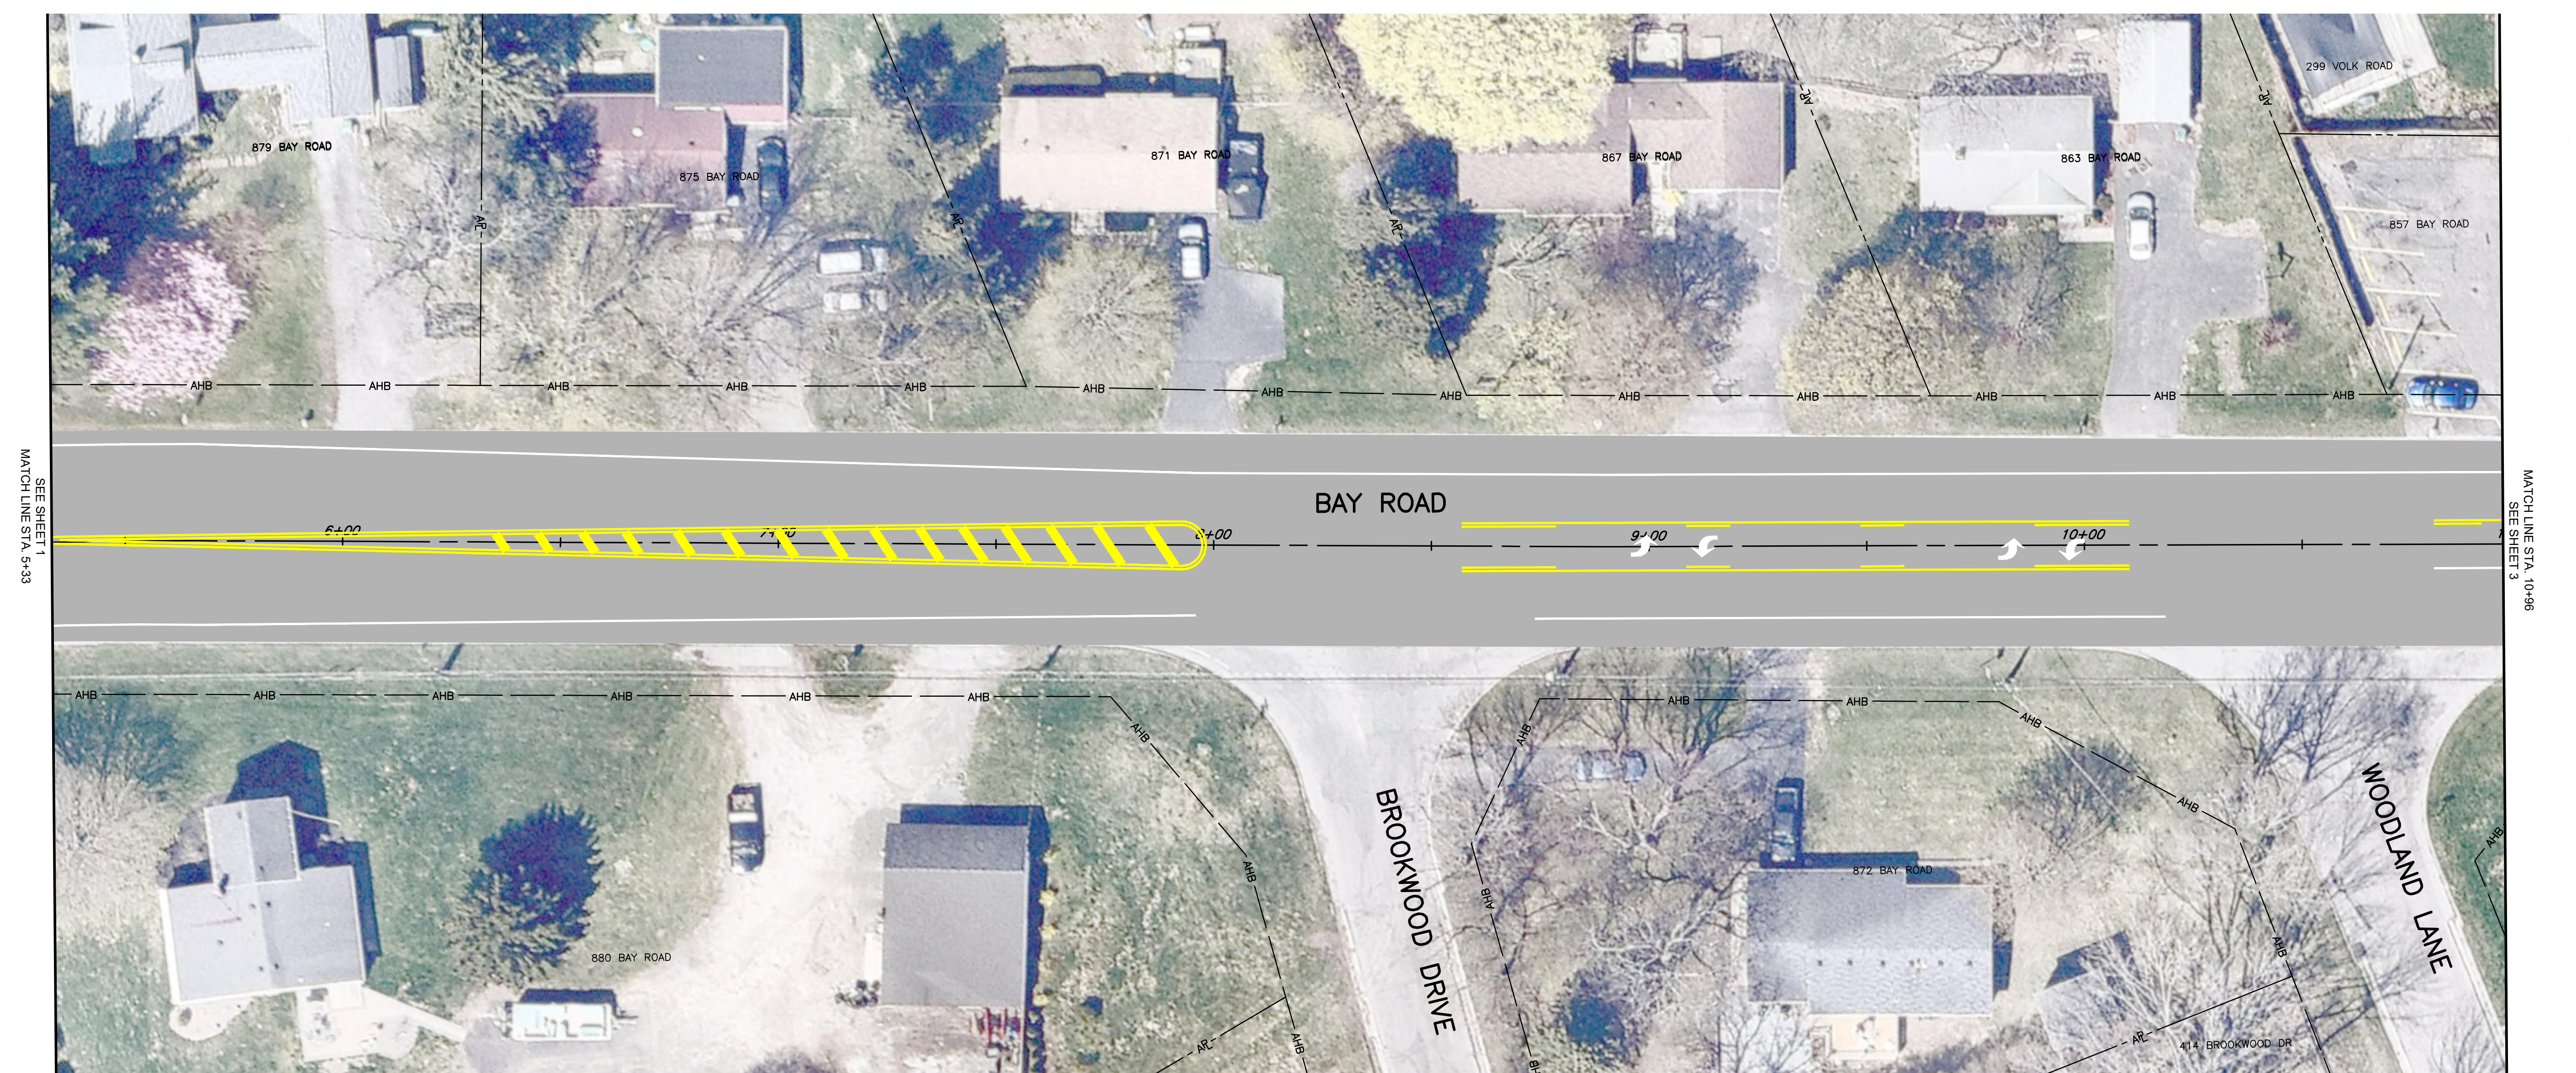

LEGEND:

— AHB — APPROXIMATE HIGHWAY BOUNDARY

— AP — APPROXIMATE PROPERTY LINE

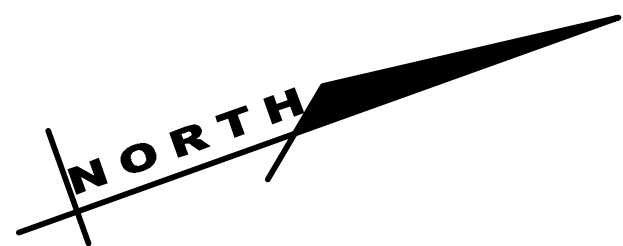

GENERAL PLAN		PROJECT NAME MCDOT 2026-2027 HWY MAINT BID LIMITS	COUNTY ROAD 16
		BAY ROAD TOWN	
		DRAWING NO. GP-B2	MARATHON PROJECT NO. 1805-25
SCALE: 1"=20'			
DATE ISSUED: 04/21/2025			
		2	19



LEGEND:

— ——— AHB ——— — APPROXIMATE HIGHWAY BOUNDARY
 ——— - AL - ——— APPROXIMATE PROPERTY LINE



S	GENERAL PLAN		PROJECT NAME MCDOT 2026-2027 HWY MAINT BID		COUNTY ROAD 16
	LIMITS		BAY ROAD		
	TOWN		TOWN		
	CAPITAL PROJECT NO.		MARATHON PROJECT NO.		
	C2025-26		1805-25		
	SCALE: 1"=20'				
	DATE ISSUED: 04/21/2025				
	DRAWING NO. GP-B3		3	19	



MATCH LINE STA. 22+22
SEE SHEET 5

BAY ROAD

$$\frac{22+00}{1}$$

1

820 BAY ROAD

PROJECT NAME	COUNTY ROAD
MCDOT 2026-2027 HWY MAINT BID	16
LIMITS	
BAY ROAD	
TOWN	
TOWN	
CAPITAL PROJECT NO.	MARATHON PROJECT NO.
C2025.26	1805.25

GENERAL PLAN

SCALE: 1"=20'

DATE ISSUED: 04/21/2025

DRAWING NO.
GP-B4

4/19

MARATHON
ENGINEERING
39 CASCADE DRIVE
ROCHESTER, NY 14614
PHONE 585-458-7770
www.marathoneng.com



DEPARTMENT OF TRANSPORTATION
50 WEST MAIN STREET, SUITE 6100
ROCHESTER, NEW YORK 14614-1231

UNAUTHORIZED ALTERATION OR ADDITION TO THIS DRAWING
IS A VIOLATION OF THE NEW YORK STATE EDUCATION LAW
ARTICLE 145, SECTION 7209

DRAFT

[illegible]

LEGEND:

— AHB —	APPROXIMATE HIGHWAY BOUNDARY
— AL —	APPROXIMATE PROPERTY LINE



PROJECT NAME MCDOT 2026-2027 HWY MAINT BID		COUNTY ROAD 16
LIMITS BAY ROAD		
TOWN TOWN		
CAPITAL PROJECT NO. C2025.26	MARATHON PROJECT NO. 1805-25	
GENERAL PLAN		
SCALE: 1"=20'		
DATE ISSUED: 04/21/2025		
DRAWING NO. GP-B5	5	19

		DRAFT	
PROJECT MANAGER: CP		DRAWN BY: SW	BY:
MARATHON ENGINEERING 39 CASCADE DRIVE ROCHESTER, NY 14614 PHONE 585-458-7770 www.marathoneng.com		NO DATE	REVISION


DEPARTMENT OF TRANSPORTATION
50 WEST MAIN STREET, SUITE 6100
ROCHESTER, NEW YORK 14614-1231
UNAUTHORIZED ALTERATION OR ADDITION TO THIS DRAWING
IS A VIOLATION OF THE NEW YORK STATE EDUCATION LAW
ARTICLE 145, SECTION 7209




LEGEND:

— AHB — APPROXIMATE HIGHWAY BOUNDARY

— AP — APPROXIMATE PROPERTY LINE

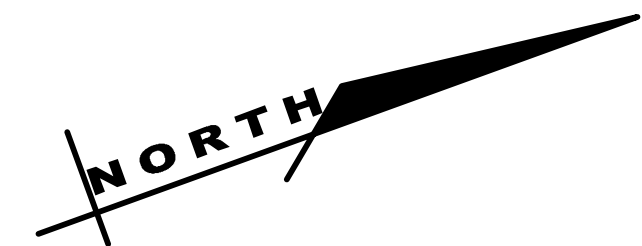

GENERAL PLAN SCALE: 1"=20' DATE ISSUED: 04/21/2025 DRAWING NO. GP-B6 6 19		PROJECT NAME MCDOT 2026-2027 HWY MAINT BID 16	
		COUNTY ROAD 16	
LIMITS BAY ROAD TOWN TOWN		 DEPARTMENT OF TRANSPORTATION 50 WEST MAIN STREET, SUITE 6100 ROCHESTER, NEW YORK 14614-1231	
CAPITAL PROJECT NO. C2025-26		MARATHON PROJECT NO. 1805-25	
 MARATHON ENGINEERING 39 CASCADE DRIVE ROCHESTER, NY 14614 PHONE 585-458-7770 www.marathoneng.com		PROJECT MANAGER: CP DRAWN BY: SW	
DRAFT		NO DATE BY REVISION	

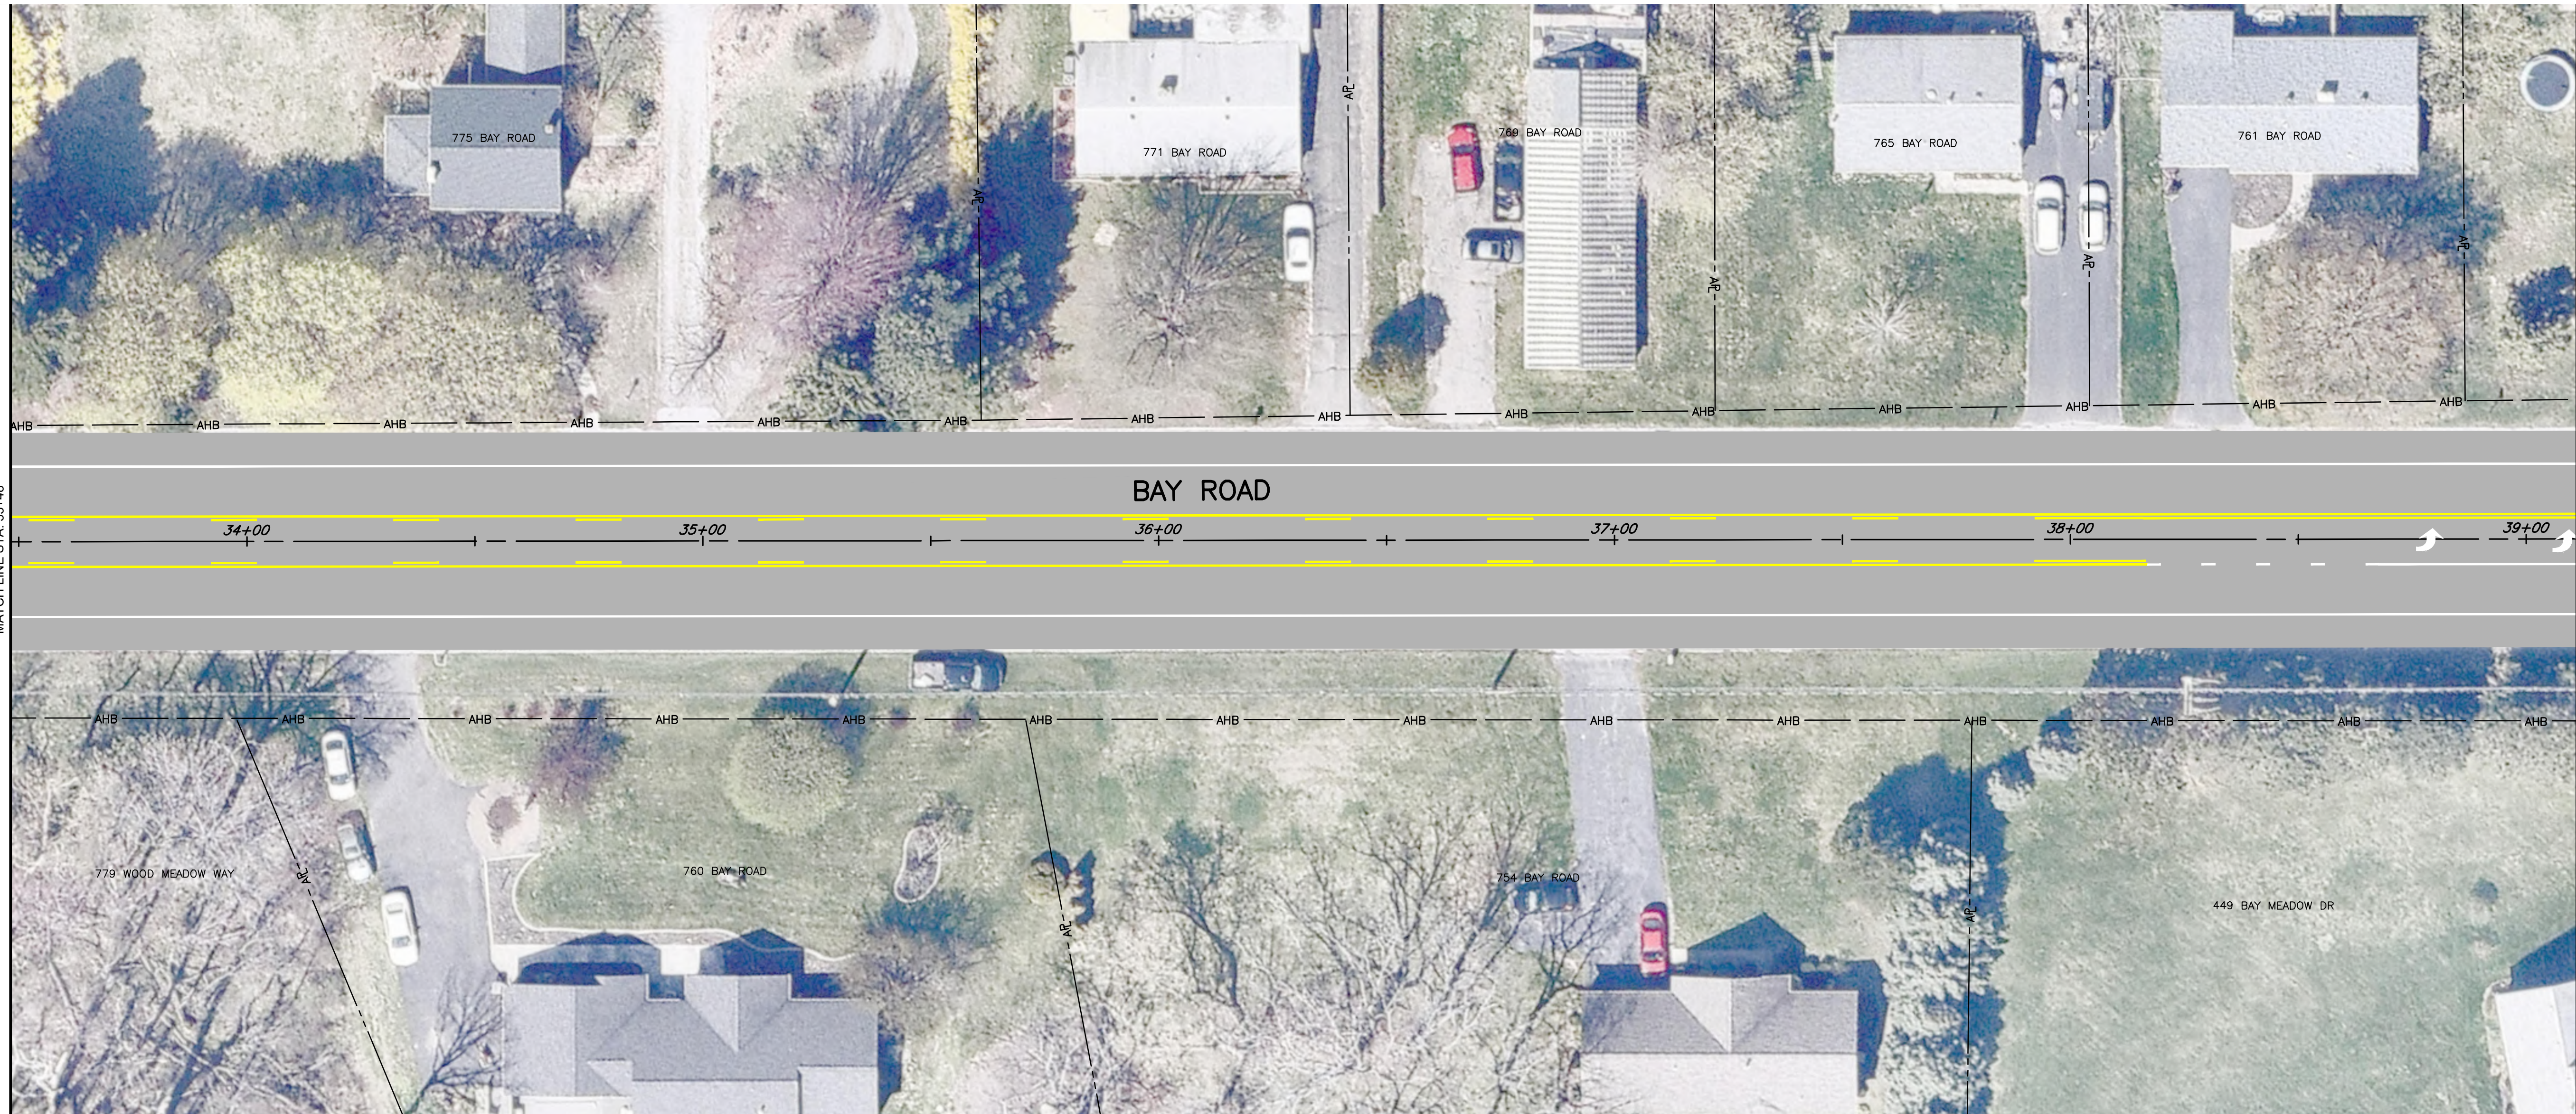


LEGEND:

— — — — — AHB — — — — — APPROXIMATE HIGHWAY BOUNDARY
— — — — — AL — — — — — APPROXIMATE PROPERTY LINE



PRELIMINARY STRIPING PLANS

DRAFT					
MARATHON ENGINEERING 39 CASCADE DRIVE ROCHESTER, NY 14614 PHONE 585-458-7770 www.marathongeng.com					
PROJECT MANAGER:			CP	BY	REVISION
DRAWN BY:			SW		
DEPARTMENT OF TRANSPORTATION 50 WEST MAIN STREET, SUITE 6100 ROCHESTER, NEW YORK 14614-1231 UNAUTHORIZED ALTERATION OR ADDITION TO THIS DRAWING IS A VIOLATION OF THE NEW YORK STATE EDUCATION LAW ARTICLE 145, SECTION 7209					
PROJECT NAME		COUNTY ROAD			
MCDOT 2026-2027 HWY MAINT BID		16			
LIMITS					
BAY ROAD					
TOWN					
CAPITAL PROJECT NO.		MARATHON PROJECT NO.			
C2025-26		1805-25			
GENERAL PLAN					
SCALE: 1"=20'					
DATE ISSUED: 04/21/2025					
DRAWING NO. GP-B7		7		19	

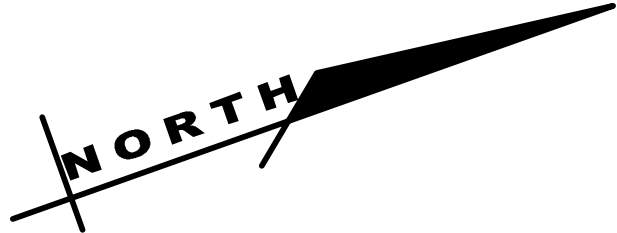

MATCH LINE STA. 44+74



LEGEND:


— AHB — APPROXIMATE HIGHWAY BOUNDARY

— AP₁ — APPROXIMATE PROPERTY LINE




 DEPARTMENT OF TRANSPORTATION 50 WEST MAIN STREET, SUITE 6100 ROCHESTER, NEW YORK 14614-1231 UNAUTHORIZED ALTERATION OR ADDITION TO THIS DRAWING IS A VIOLATION OF THE NEW YORK STATE EDUCATION LAW ARTICLE 145, SECTION 7209  MARATHON ENGINEERING 39 CASCADE DRIVE ROCHESTER, NY 14614 PHONE 585-458-7770 www.marathoneng.com		PROJECT MANAGER: CP DRAWN BY: SW		DRAFT NO DATE BY REVISION	
		PROJECT NAME MCDOT 2026-2027 HWY MAINT BID LIMITS BAY ROAD TOWN TOWN COUNTY ROAD 16			
GENERAL PLAN SCALE: 1"=20' DATE ISSUED: 04/21/2025		DRAWING NO. GP-B9 CAPITAL PROJECT NO. MARATHON PROJECT NO. C2025-26 1805-25		9 19	

File: Z:\Engineering\Job_Files\1805-25\Drawings\Sheets\GP-B10.dwg, Last saved: 3/31/2025, Plot Date: 4/22/2025, By: COLE PAPASEROI, Plot Style: MARATHON STANDARD.CTB

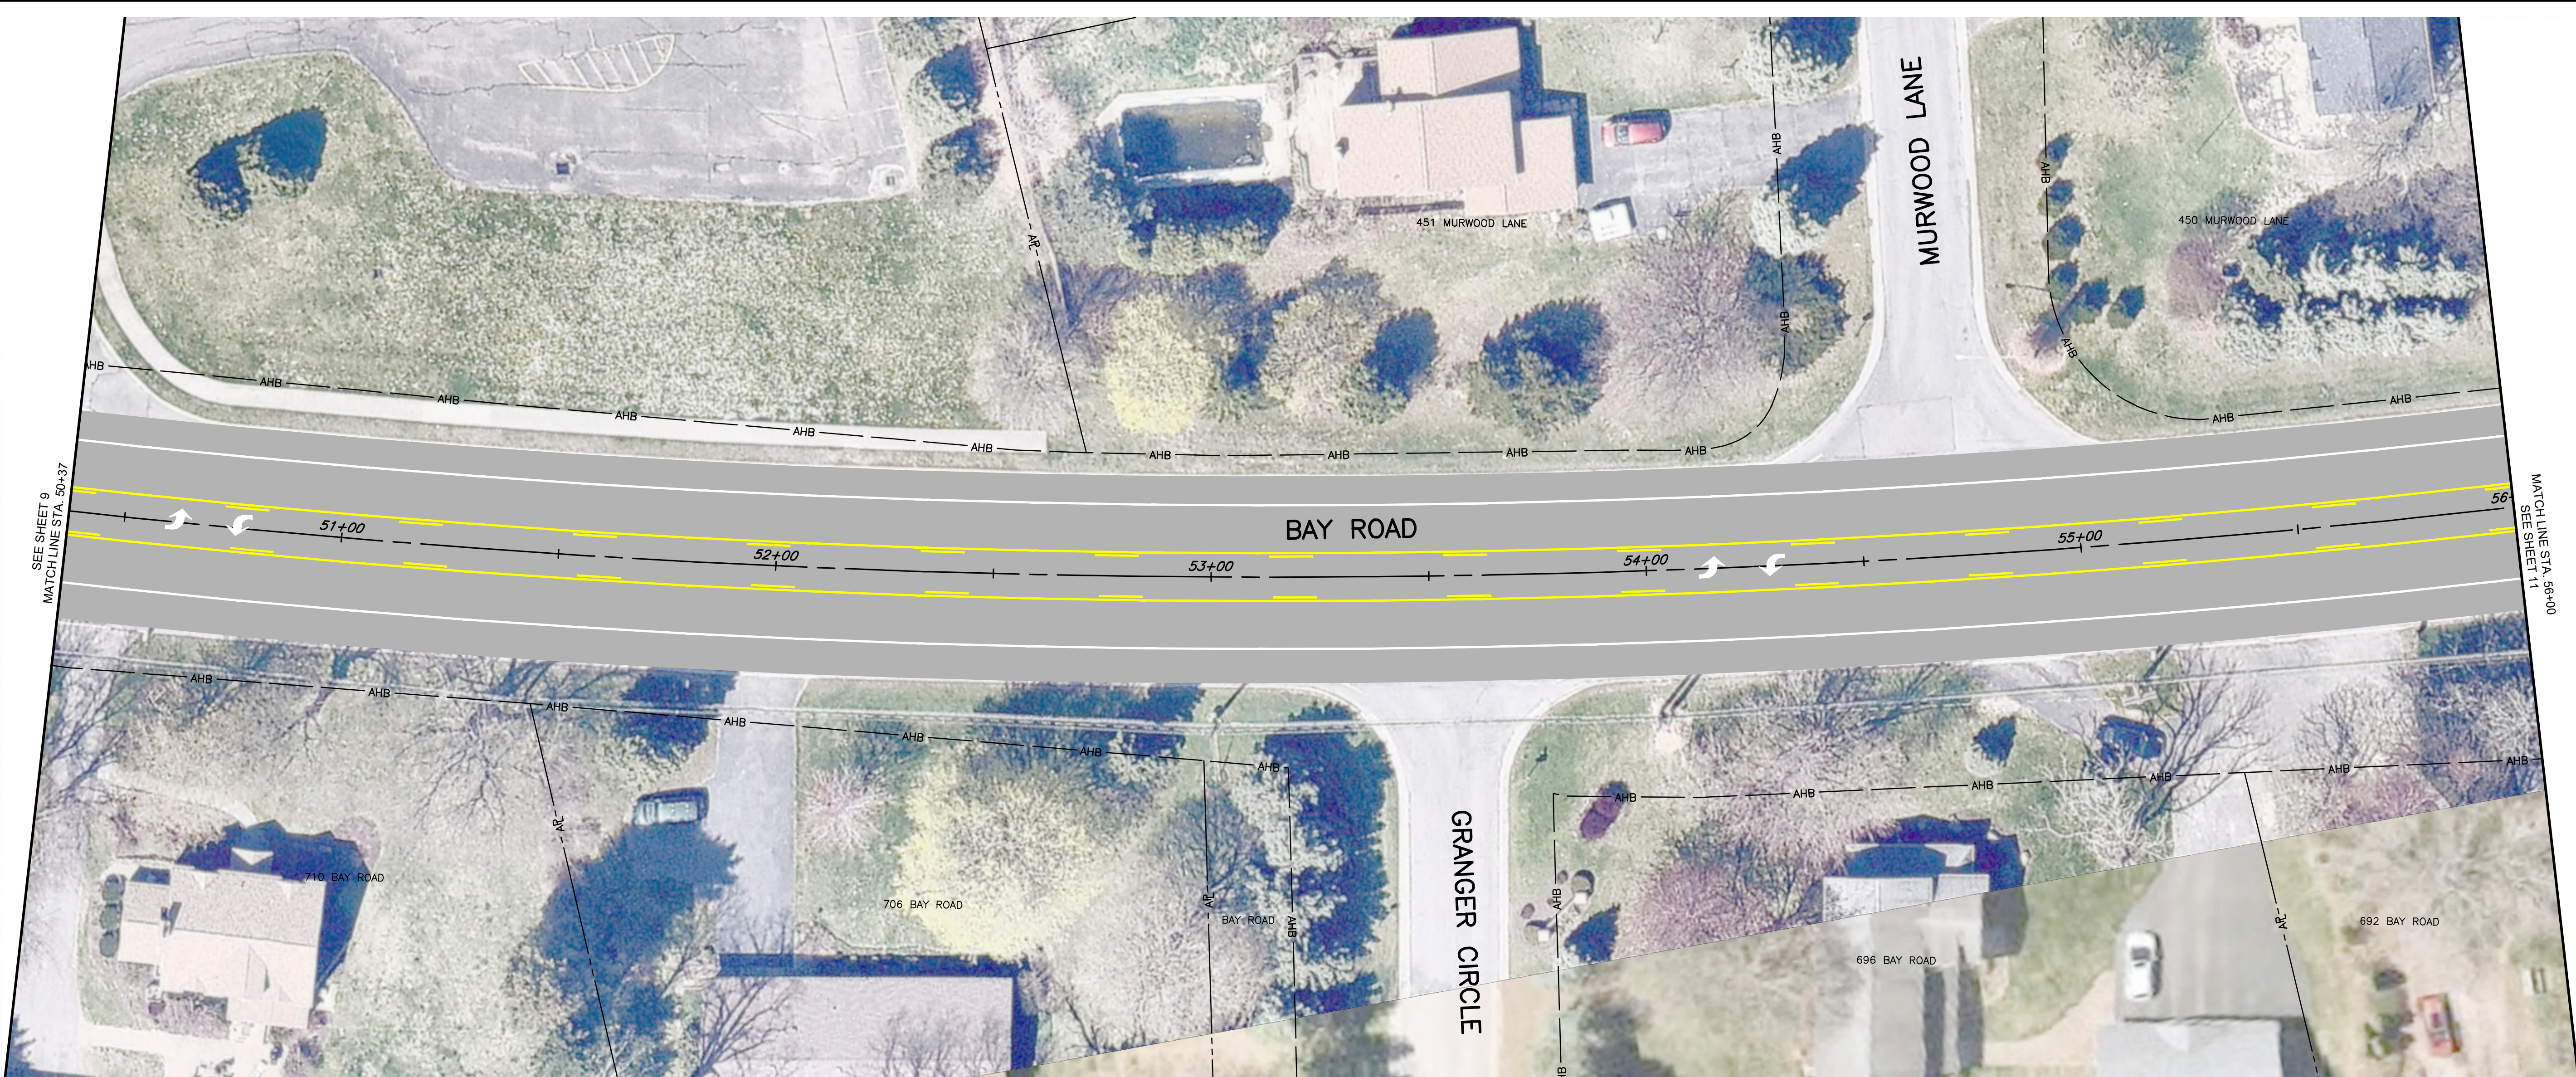

- LEGEND:**
- AHB ——— APPROXIMATE HIGHWAY BOUNDARY
 - APL ——— APPROXIMATE PROPERTY LINE

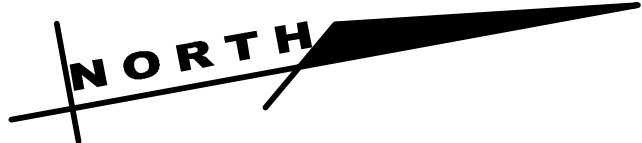

PRELIMINARY STRIPING PLANS

PROJECT NAME		COUNTY ROAD	
MCDOT 2026-2027 HWY MAINT BID		16	
LIMITS			
BAY ROAD			
TOWN			
TOWN			
CAPITAL PROJECT NO.	MARATHON PROJECT NO.		
C2025.26	1805-25		
GENERAL PLAN			
SCALE: 1"=20'			
DATE ISSUED: 04/21/2025			
DRAWING NO.	10		19
GP-B10			
MARATHON ENGINEERING		PROJECT MANAGER: CP	
39 CASCADE DRIVE		DRAWN BY: SW	
ROCHESTER, NY 14614			
PHONE 585-458-7770			
www.marathoneng.com			
DRAFT			
NO DATE		BY:	
REVISION			




LEGEND:

— ——— AHB ——— — APPROXIMATE HIGHWAY BOUNDARY
 ——— - AL - ——— APPROXIMATE PROPERTY LINE




PRELIMINARY STRIPING PLANS

GENERAL PLAN	PROJECT NAME	COUNTY ROAD	 DEPARTMENT OF TRANSPORTATION 50 WEST MAIN STREET, SUITE 6100 ROCHESTER, NEW YORK 14614-1231 UNAUTHORIZED ALTERATION OR ADDITION TO THIS DRAWING IS A VIOLATION OF THE NEW YORK STATE EDUCATION LAW ARTICLE 145, SECTION 7209	 MARATHON ENGINEERING 39 CASCADE DRIVE ROCHESTER, NY 14614 PHONE 585-458-7770 www.marathoneng.com	DRAFT																	
	SCALE: 1"=20'																					
	DATE ISSUED: 04/21/2025																					
	DRAWING NO. GP-B11																					

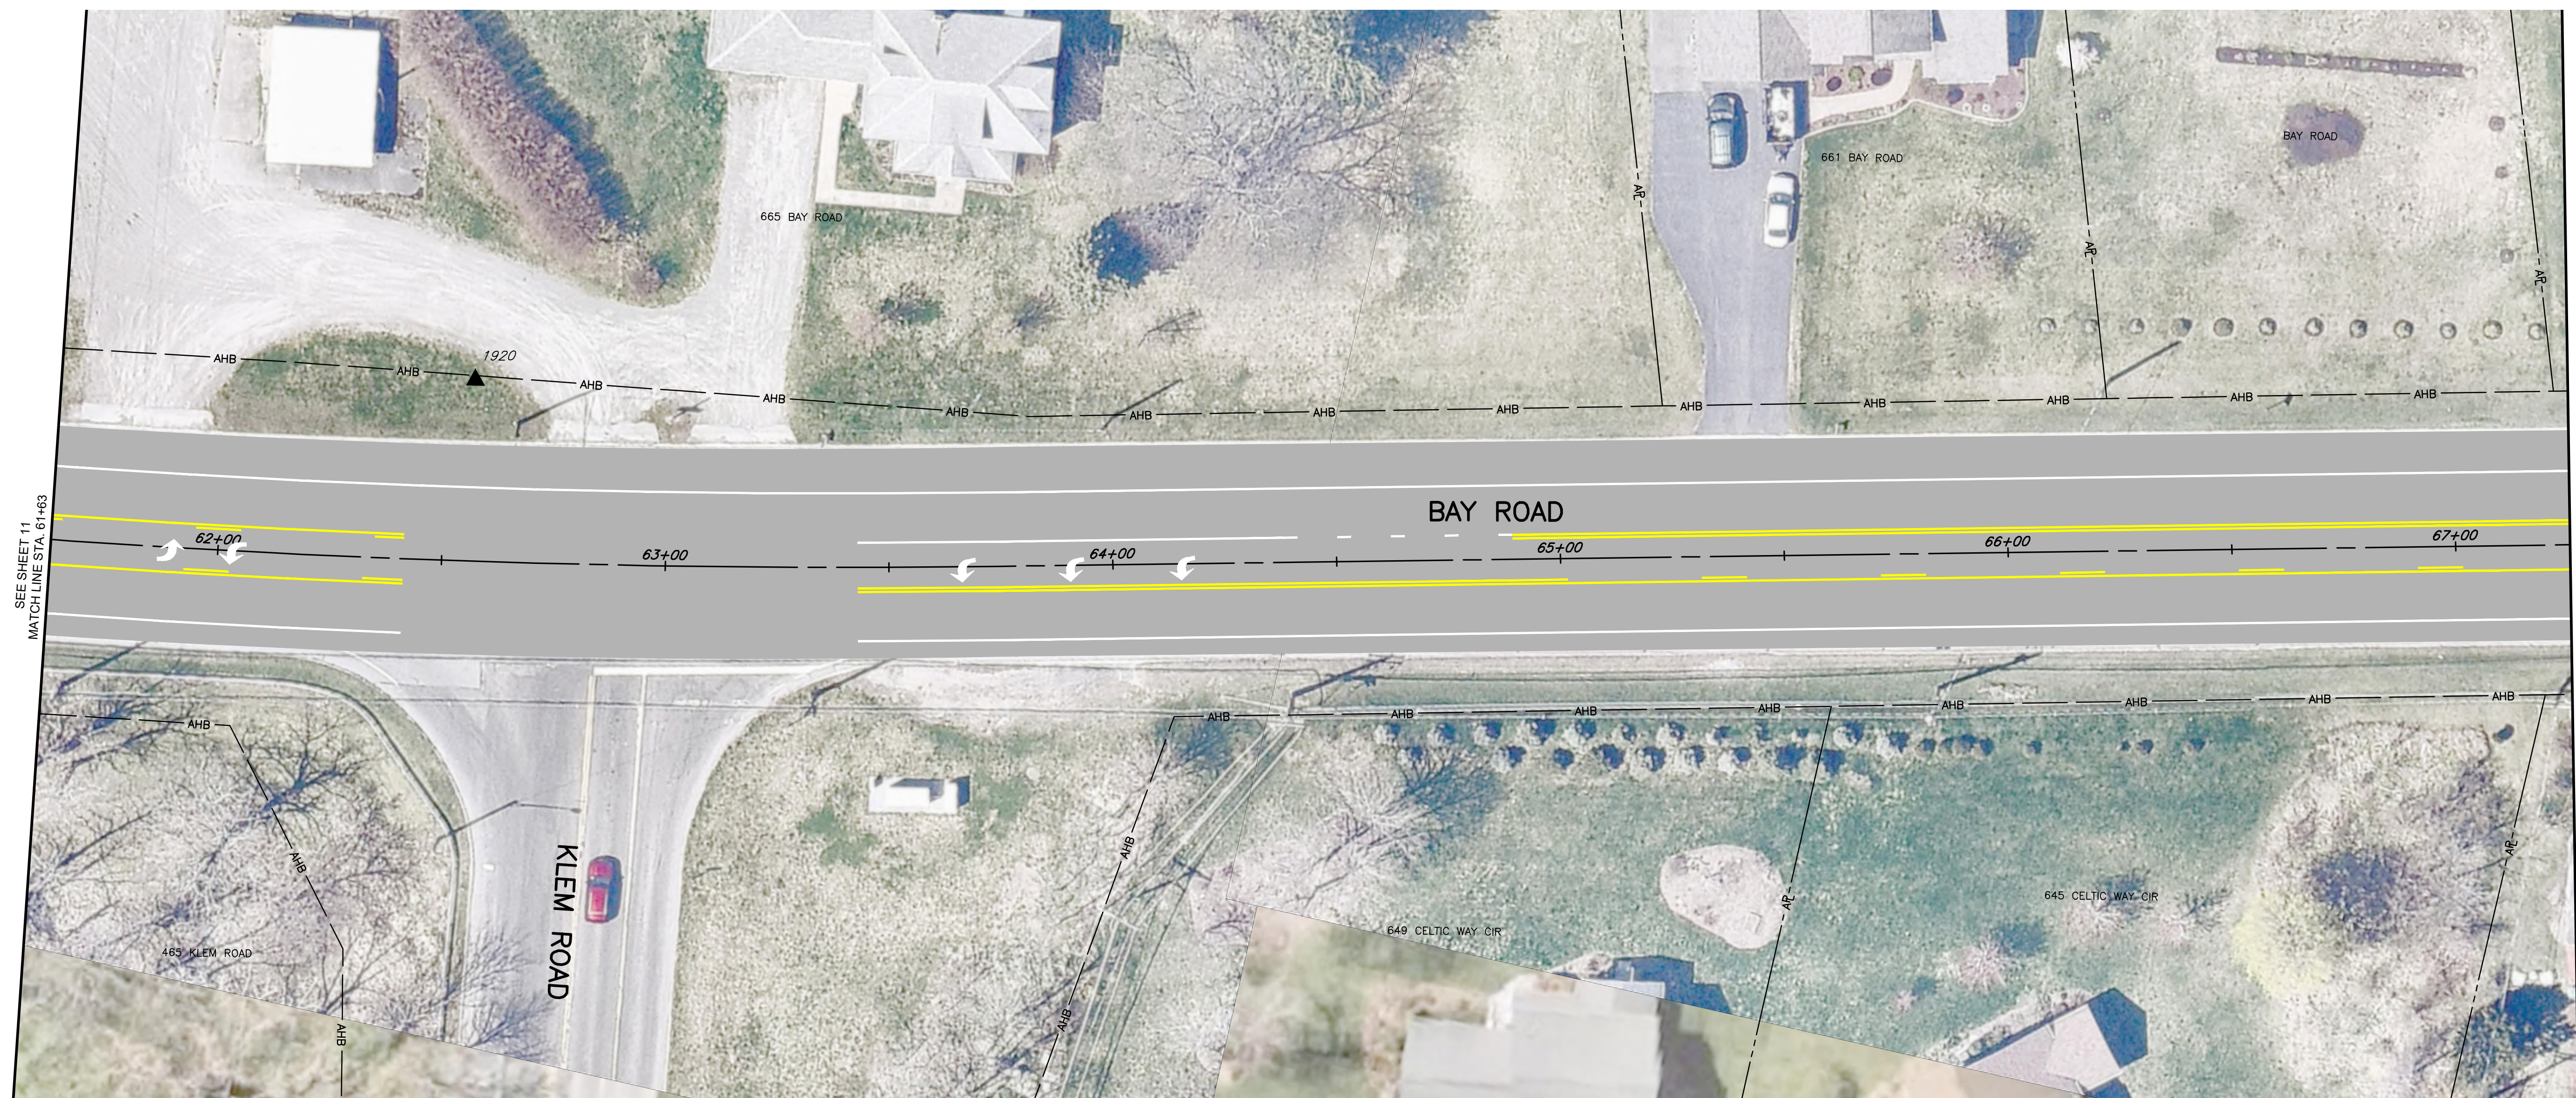

LEGEND:

— ——— AHB ——— — APPROXIMATE HIGHWAY BOUNDARY
 ——— - AL - ——— APPROXIMATE PROPERTY LINE

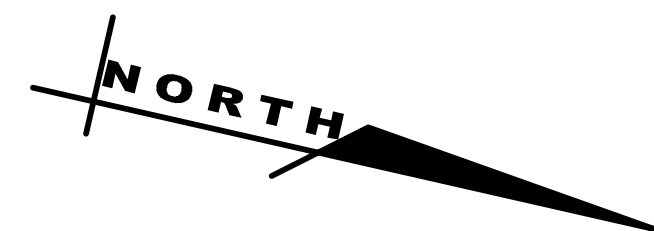

PRELIMINARY STRIPING PLANS


GENERAL PLAN		PROJECT NAME		COUNTY ROAD	
		MCDOT 2026-2027 HWY MAINT BID		16	
		LIMITS			
		BAY ROAD			
		TOWN			
		TOWN			
		CAPITAL PROJECT NO.		MARATHON PROJECT NO.	
		C2025-26		1805-25	
SCALE: 1"=20'					
DATE ISSUED: 04/21/2025					
DRAWING NO. GP-B12		12		19	

File: Z:\Engineering\Job_Files\1805-25\Drawings\Sheets\GP-B13.dwg, Last saved: 3/31/2025, Plot Date: 4/22/2025, By: COLE PAPASEROI, Plot Style: MARATHON STANDARD.CTB

- LEGEND:**
- AHB

AP
- APPROXIMATE HIGHWAY BOUNDARY

APPROXIMATE PROPERTY LINE

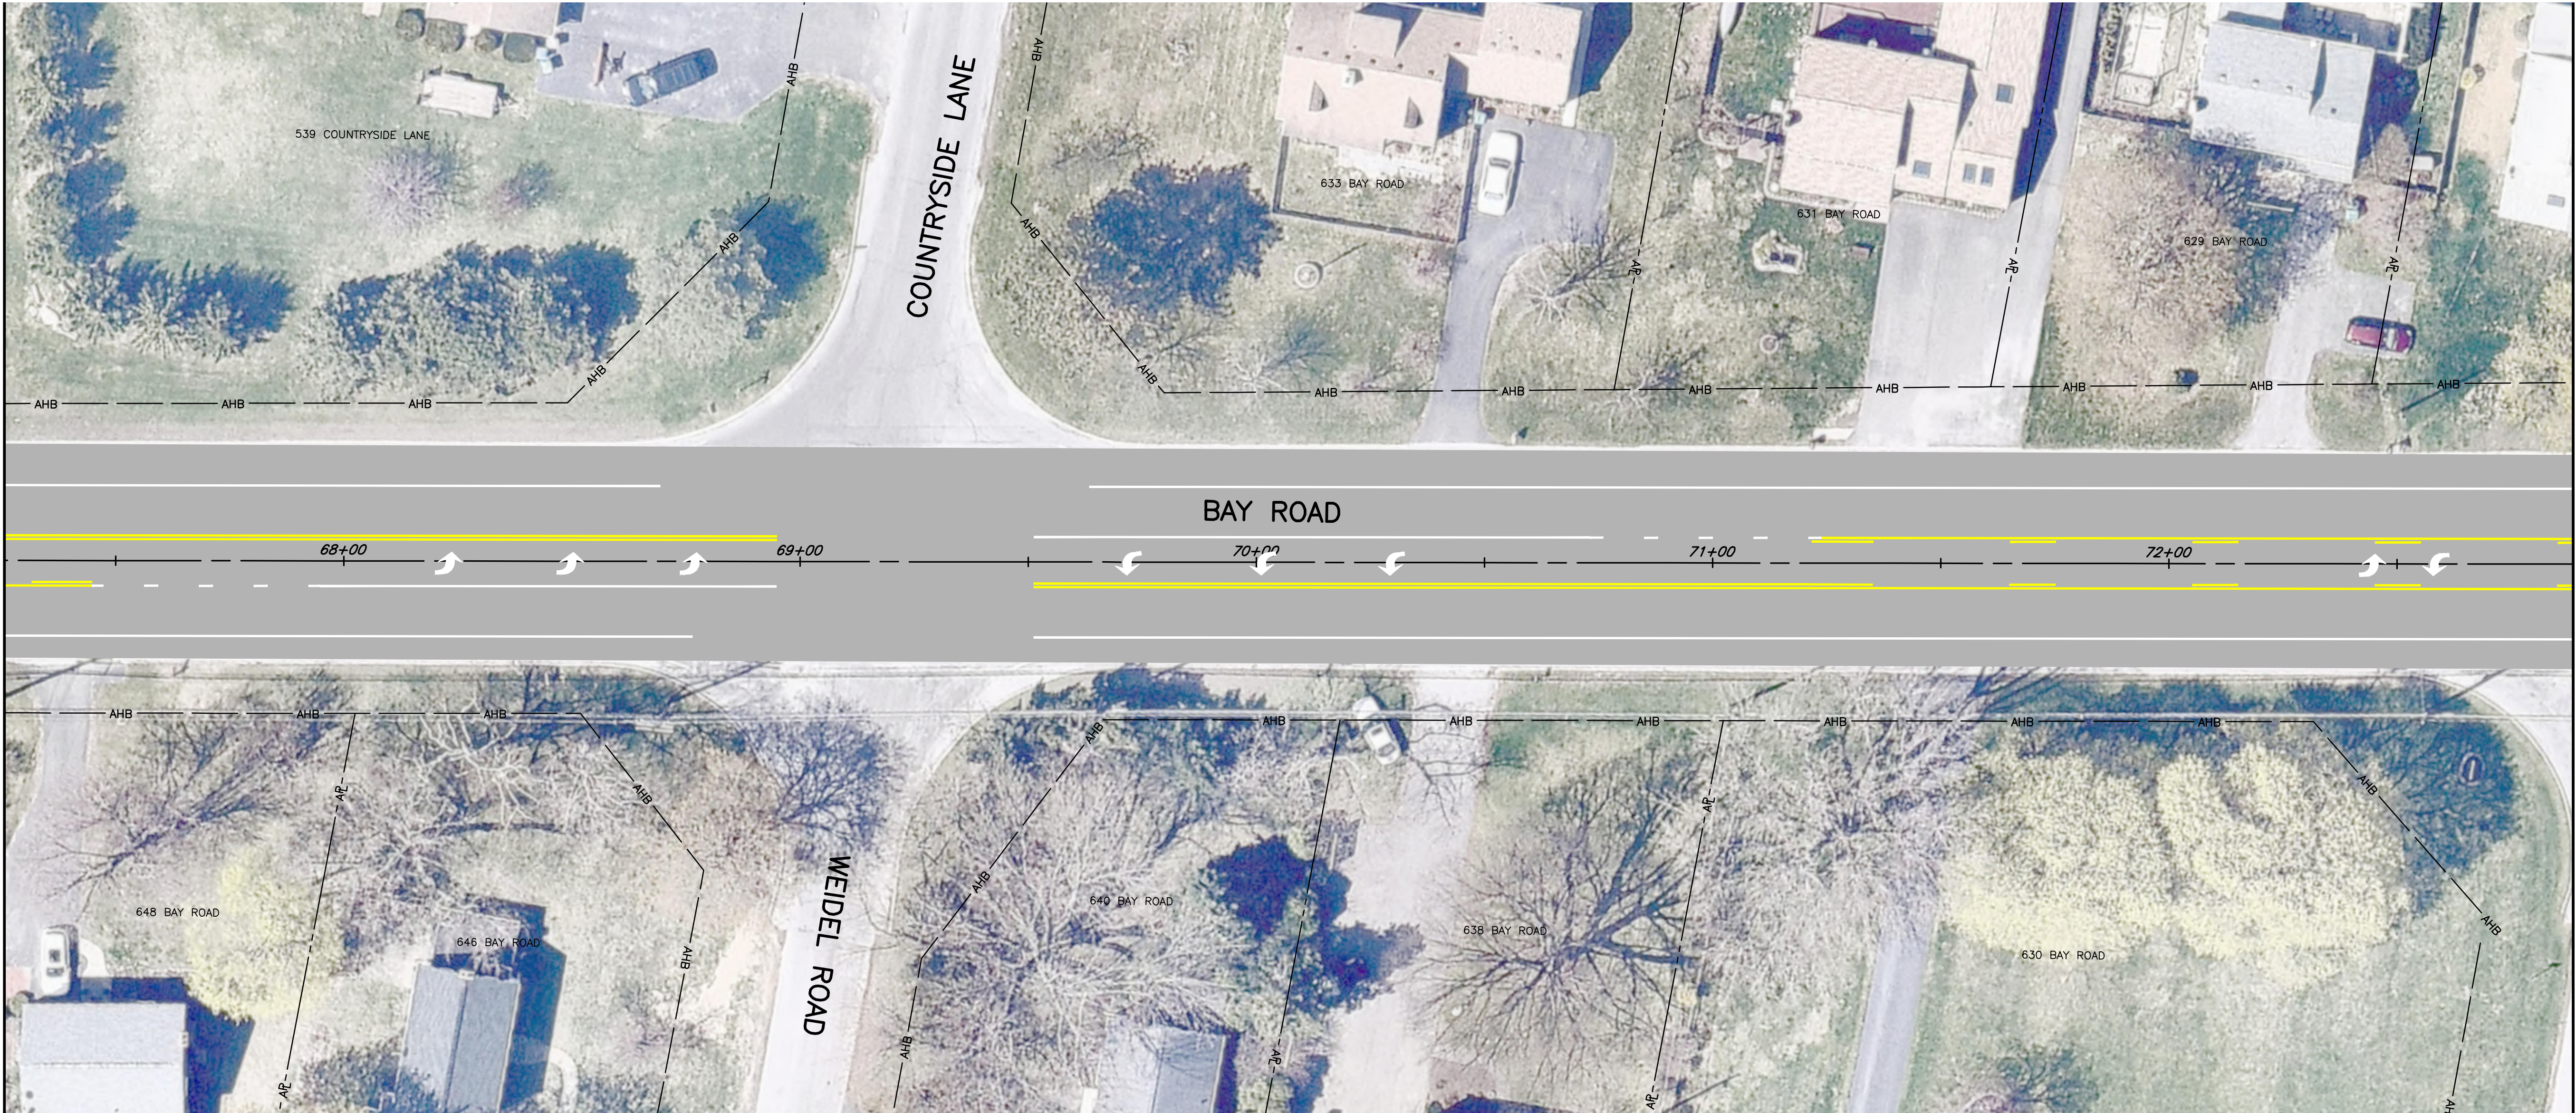

PROJECT NAME		COUNTY ROAD	
MCDOT 2026-2027 HWY MAINT BID		16	
LIMITS			
BAY ROAD			
TOWN			
CAPITAL PROJECT NO.		MARATHON PROJECT NO.	
C2025.26		1805-25	
GENERAL PLAN			
SCALE: 1"=20'			
DATE ISSUED: 04/21/2025			
DRAWING NO.		13	
GP-B13		19	
PROJECT MANAGER:		DRAWN BY:	
CP		SW	
PROJECT MANAGER:		DRAWN BY:	
CP		SW	
MARATHON ENGINEERING		DRAFT	
39 CASCADE DRIVE			
ROCHESTER, NY 14614			
PHONE 585-458-7770			
WWW.MARATHONENG.COM			
NO DATE		BY:	
REVISION			

File: Z:\Engineering\Job_Files\1805-25\Drawings\Sheets\GP-B14.dwg, Last saved: 3/31/2025, Plot Date: 4/22/2025, By: COLE PAPASEROI, Plot Style: MARATHON STANDARD.CTB

LEGEND:


— AHB — APPROXIMATE HIGHWAY BOUNDARY

— AL — APPROXIMATE PROPERTY LINE




SEE SHEET 13
MATCH LINE STA. 72+99

MATCH LINE STA. 78+52
SEE SHEET 15

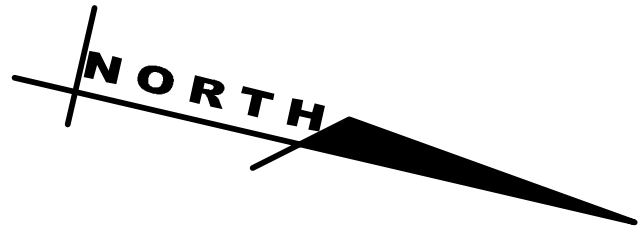

PRELIMINARY STRIPING PLANS


PROJECT NAME		COUNTY ROAD	
MCDOT 2026-2027 HWY MAINT BID		16	
LIMITS			
BAY ROAD			
TOWN			
TOWN			
CAPITAL PROJECT NO.	MARATHON PROJECT NO.		
C2025.26	1805-25		
GENERAL PLAN			
SCALE: 1"=20'			
DATE ISSUED: 04/21/2025			
DRAWING NO.	14		19
GP-B14			
MARATHON ENGINEERING		DRAFT	
39 CASCADE DRIVE			
ROCHESTER, NY 14614			
PHONE 585-458-7770			
www.marathoneng.com			
PROJECT MANAGER:	DRAWN BY:		
CP	SW		
NO. DATE		BY:	
		REVISION	

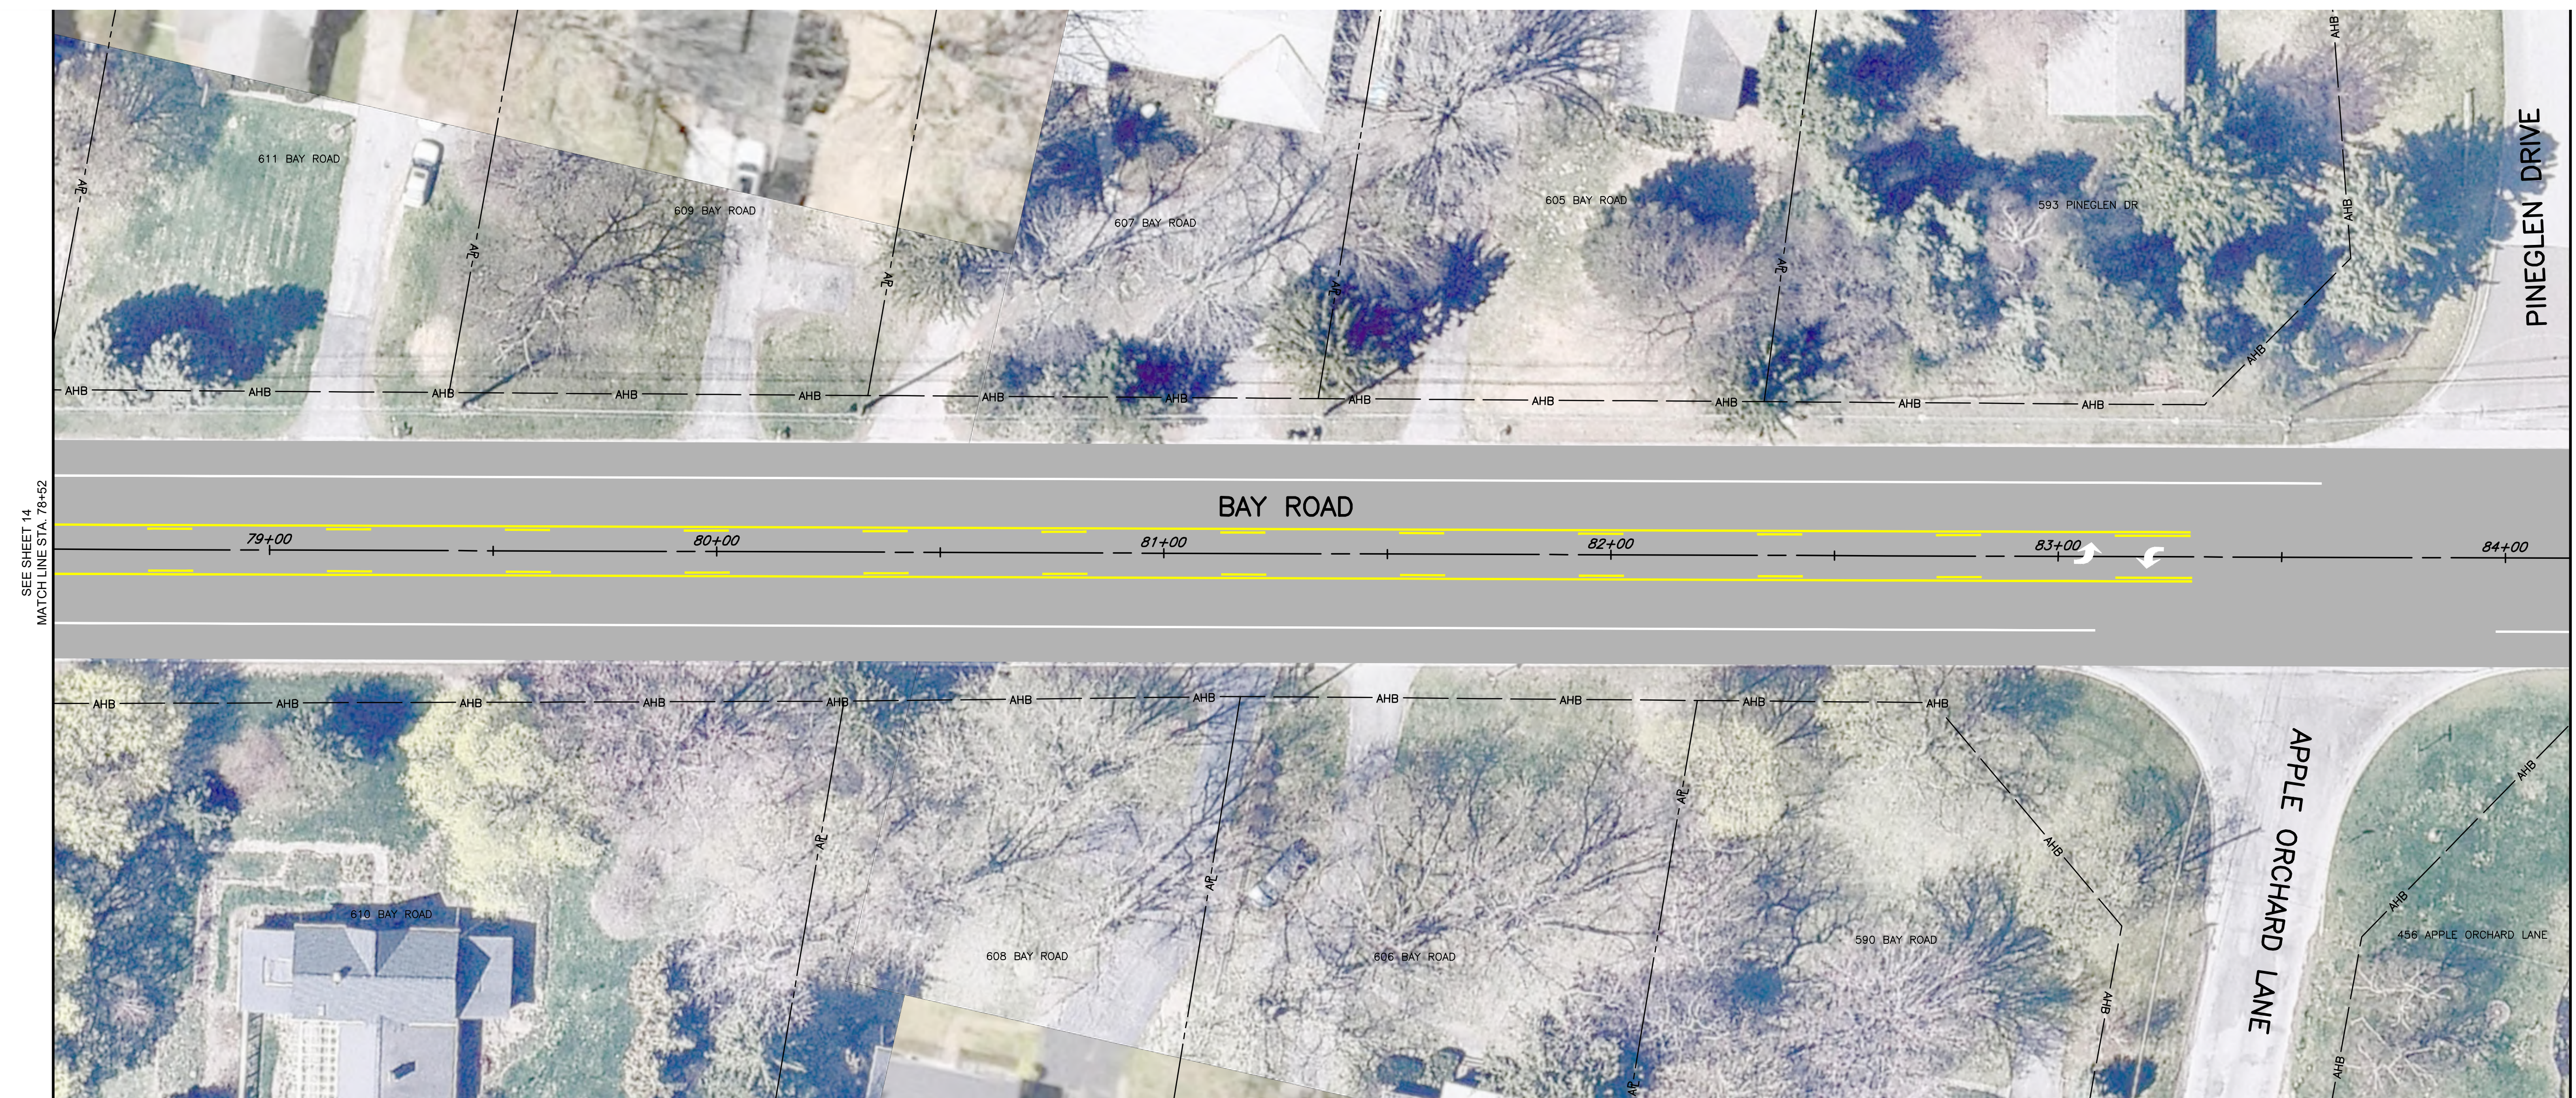

LEGEND:


— AHB — APPROXIMATE HIGHWAY BOUNDARY

— AP — APPROXIMATE PROPERTY LINE

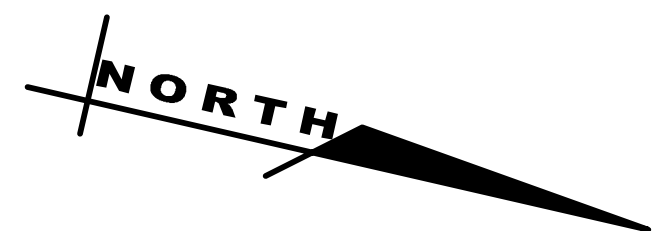


S	GENERAL PLAN SCALE: 1"=20' DATE ISSUED: 04/21/2025 DRAWING NO. GP-B15 15 19	PROJECT NAME MCDOT 2026-2027 HWY MAINT BID LIMITS 16	COUNTY ROAD 16
		BAY ROAD TOWN TOWN	CAPITAL PROJECT NO. MARATHON PROJECT NO. C2025-26 1805-25

File: Z:\Engineering\Job_Files\1805-25\Drawings\Sheets\GP-B16.dwg, Last saved: 3/31/2025, Plot Date: 4/22/2025, By: COLE PAPASERGI, Plot Style: MARATHON STANDARD.CTB

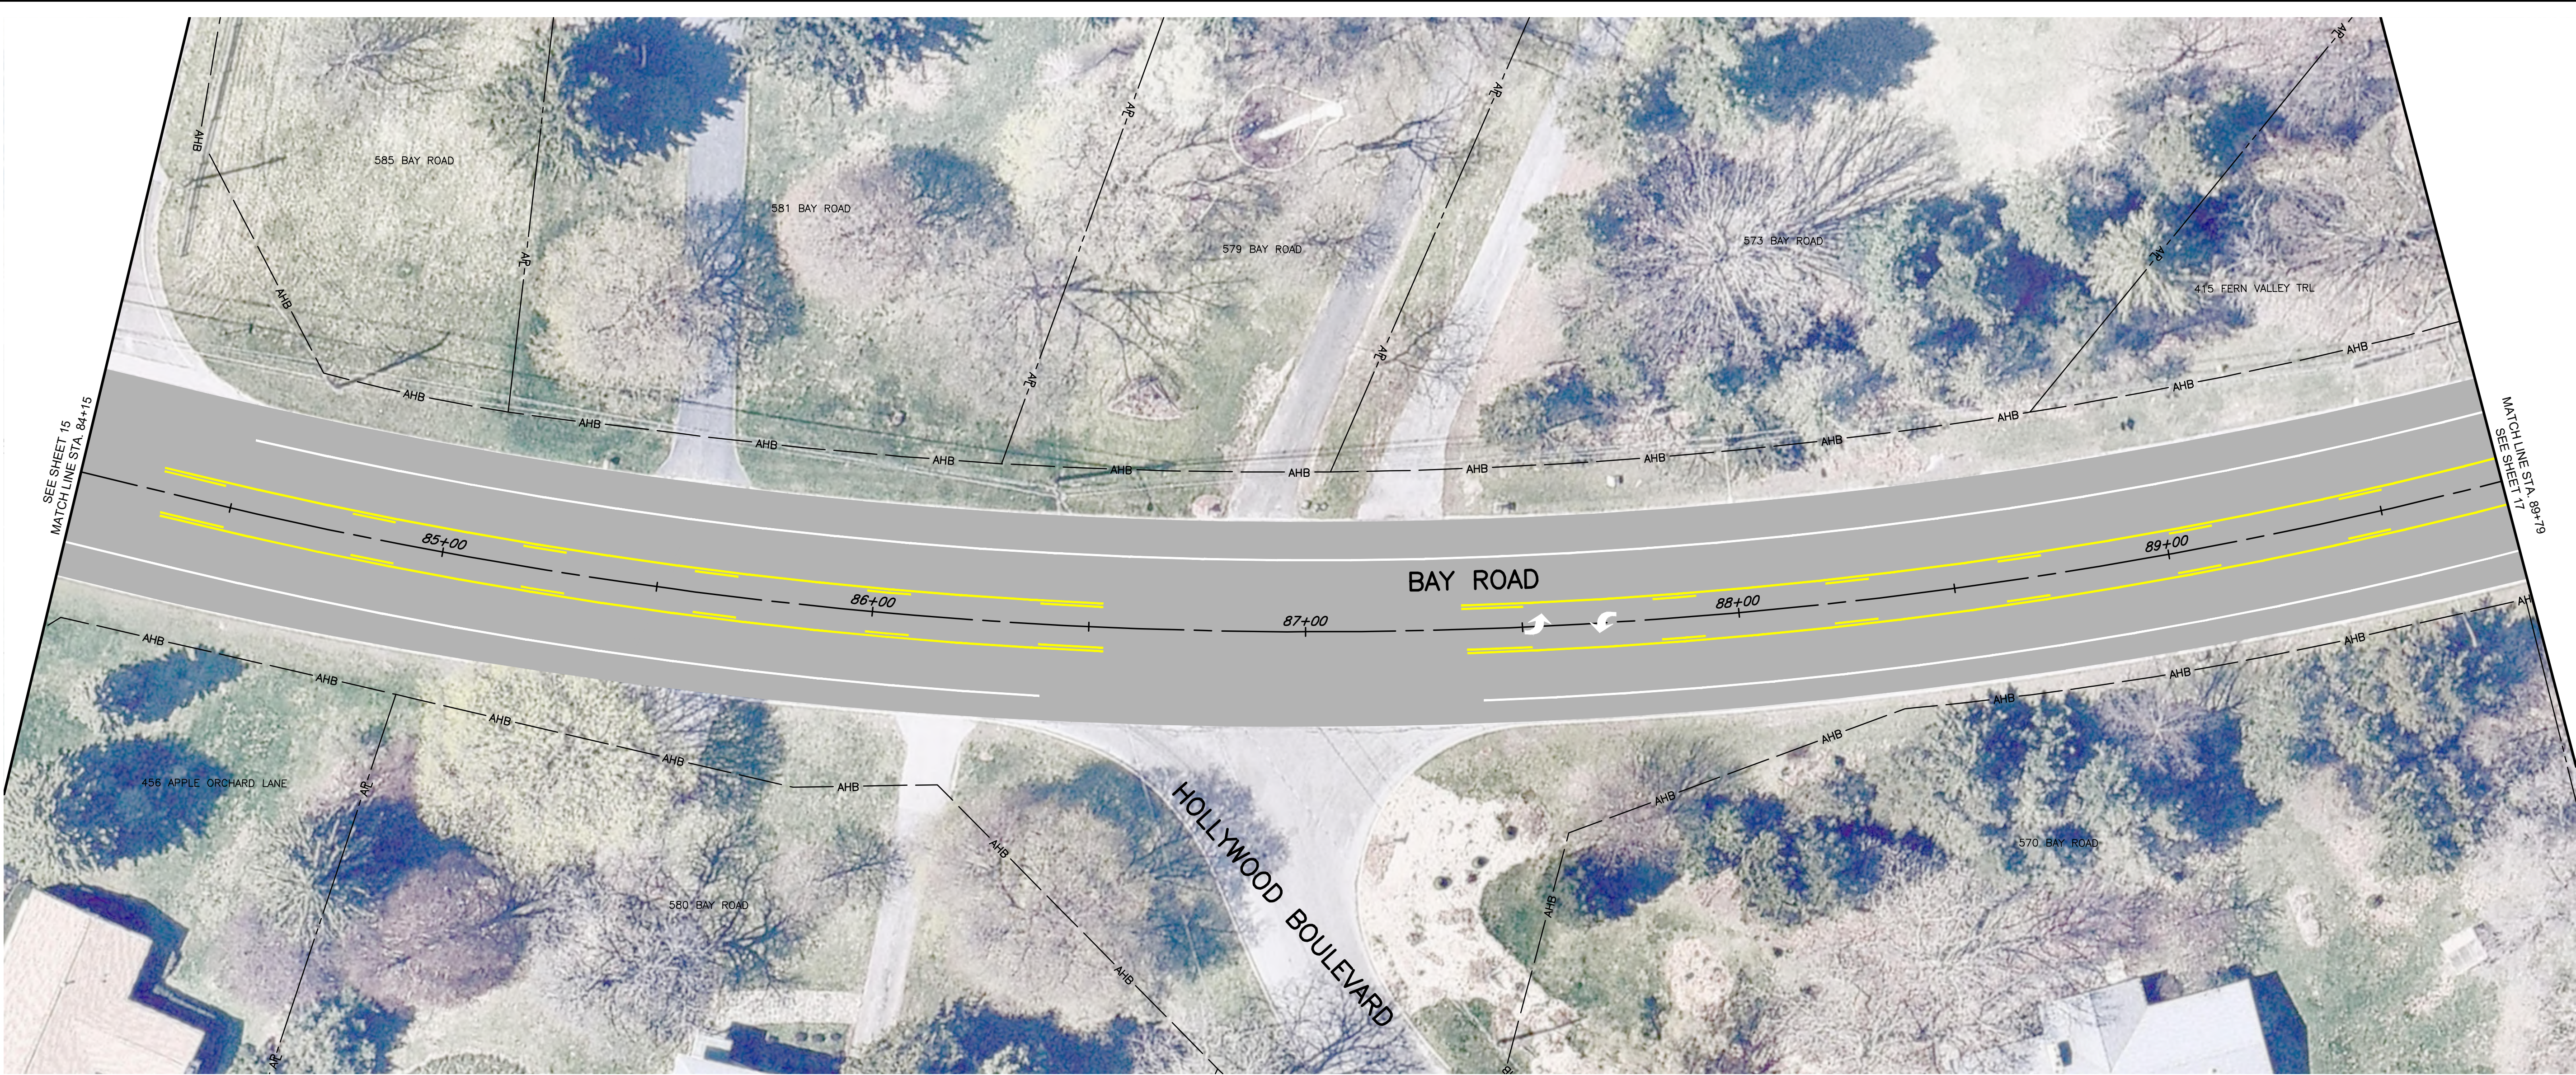


- LEGEND:**
- AHB — APPROXIMATE HIGHWAY BOUNDARY
 - APL — APPROXIMATE PROPERTY LINE

PROJECT NAME		COUNTY ROAD
MCDOT 2026-2027 HWY MAINT BID		16
LIMITS		
BAY ROAD		
TOWN		
TOWN		
CAPITAL PROJECT NO.	MARATHON PROJECT NO.	1805-25
C2025.26		
GENERAL PLAN		
SCALE: 1"=20'		
DATE ISSUED: 04/21/2025		
DRAWING NO.	16	19
GP-B16		
PRELIMINARY STRIPING PLANS		
MARATHON ENGINEERING 39 CASCADE DRIVE ROCHESTER, NY 14614 PHONE 585-458-7770 www.marathoneng.com		
PROJECT MANAGER: CP		
DRAWN BY: SW		
DRAFT		
NO DATE BY: REVISION		

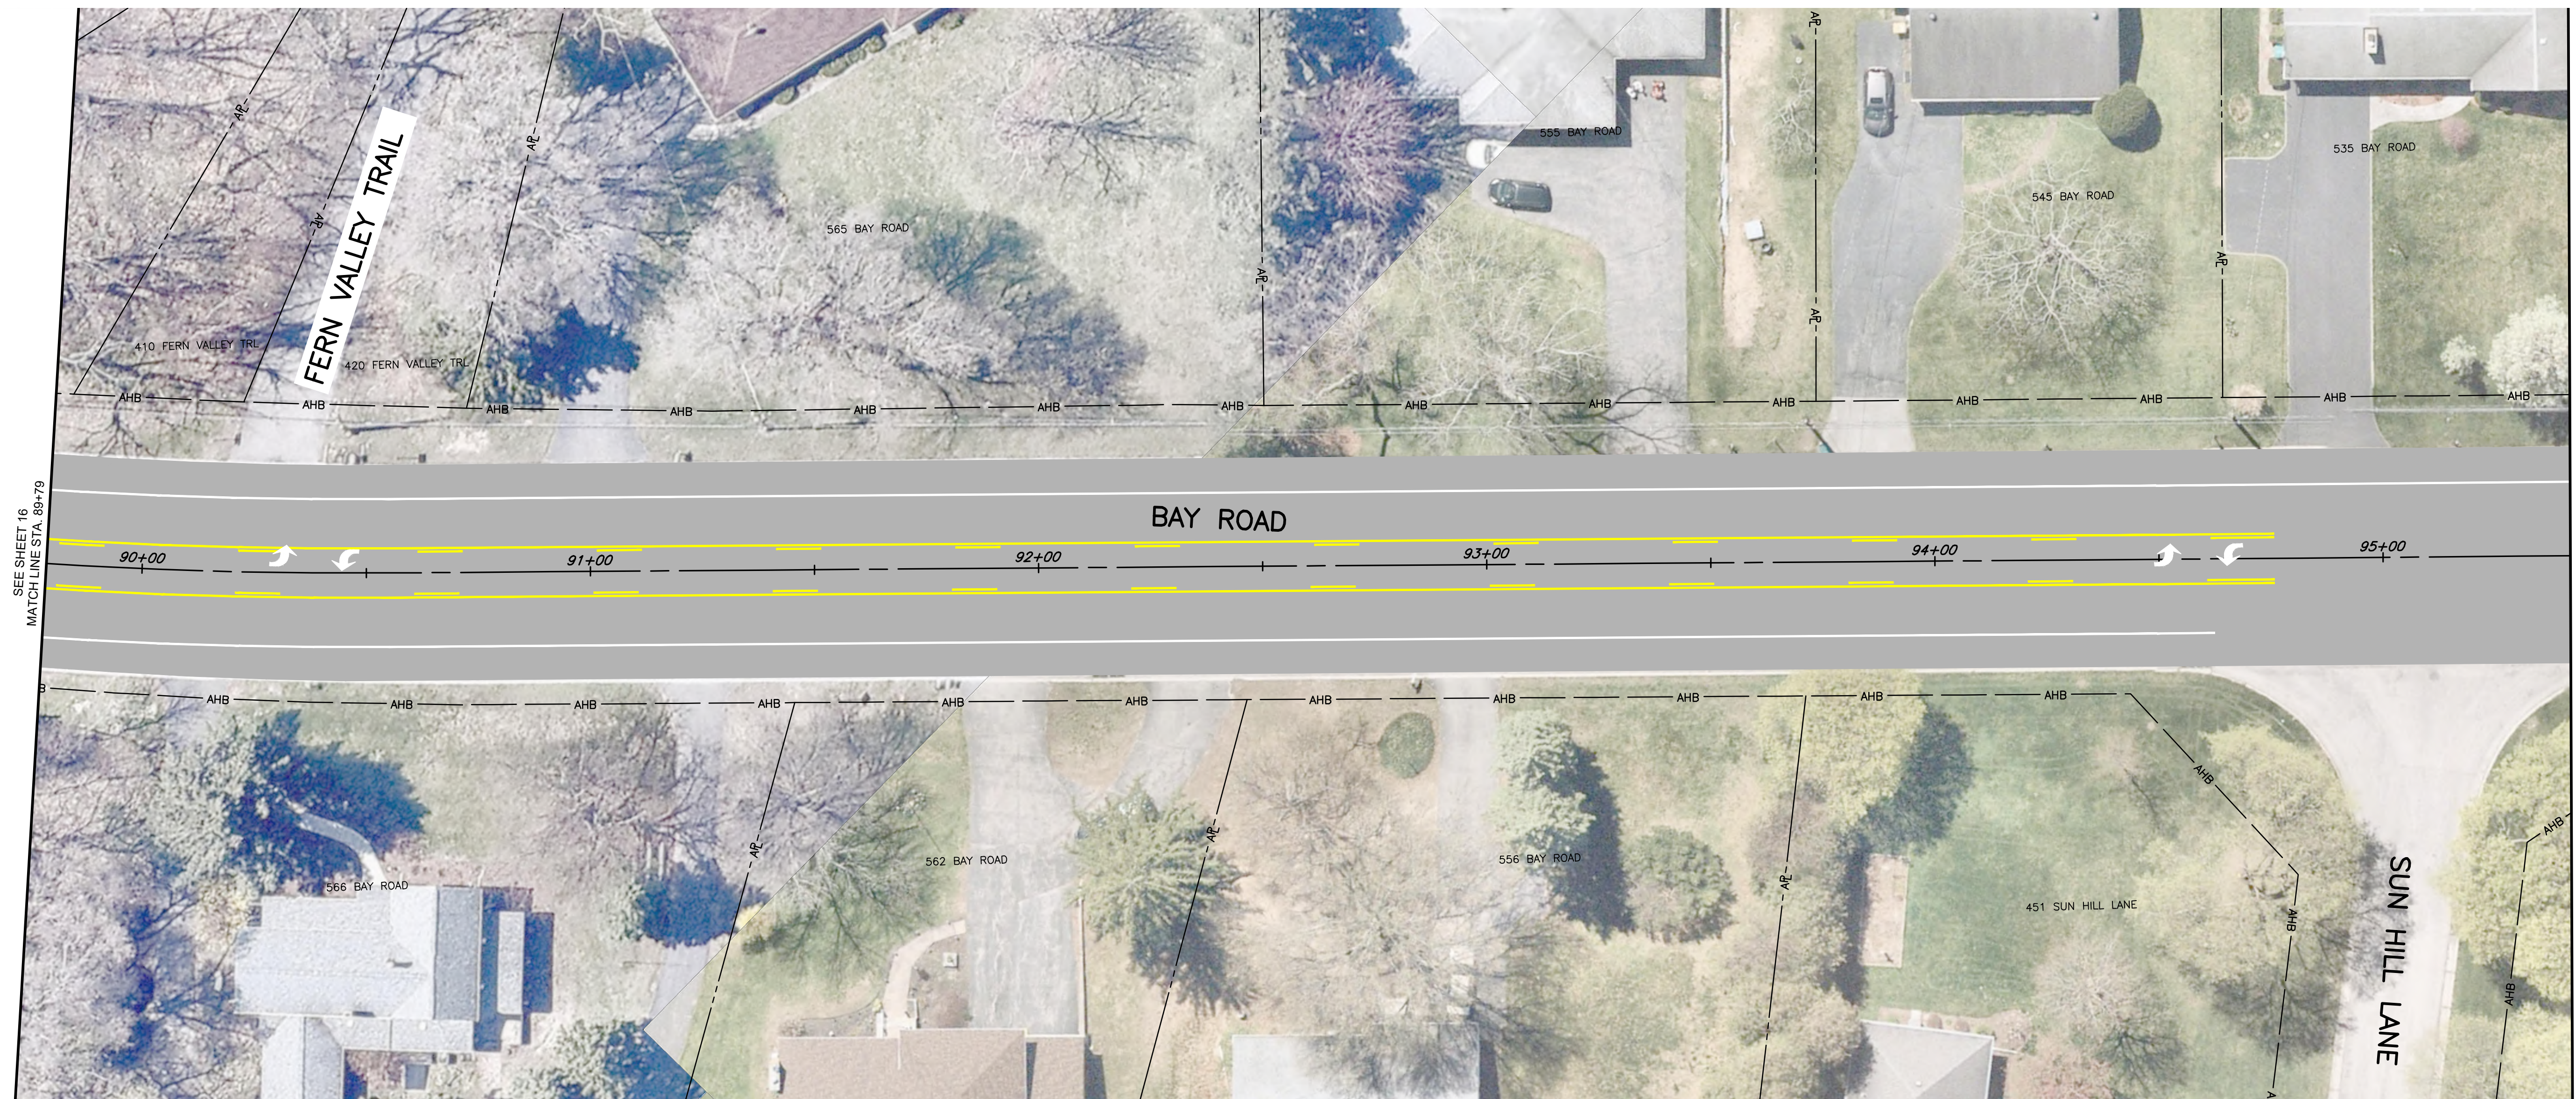


LEGEND:

— — — — — AHB — — — — — APPROXIMATE HIGHWAY BOUNDARY
 — — — — — AL — — — — — APPROXIMATE PROPERTY LINE

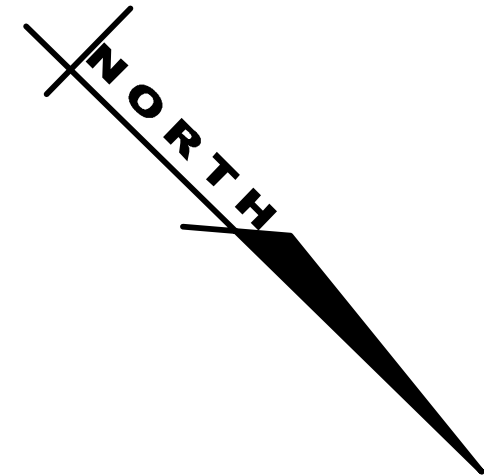

GENERAL PLAN SCALE: 1"=20' DATE ISSUED: 04/21/2025 DRAWING NO. GP-B17 17 19	PROJECT NAME MCDOT 2026-2027 HWY MAINT BID LIMITS 16	COUNTY ROAD 16	 DEPARTMENT OF TRANSPORTATION 50 WEST MAIN STREET, SUITE 6100 ROCHESTER, NEW YORK 14614-1231 UNAUTHORIZED ALTERATION OR ADDITION TO THIS DRAWING IS A VIOLATION OF THE NEW YORK STATE EDUCATION LAW ARTICLE 145, SECTION 7209	 MARATHON ENGINEERING 39 CASCADE DRIVE ROCHESTER, NY 14614 PHONE 585-458-7770 www.marathoneng.com	DRAFT	<table><tr><td>NO</td><td>DATE</td><td>BY</td><td>REVISION</td></tr><tr><td></td><td></td><td></td><td></td></tr><tr><td></td><td></td><td></td><td></td></tr><tr><td></td><td></td><td></td><td></td></tr></table>	NO	DATE	BY	REVISION												
	NO	DATE					BY	REVISION														
	CAPITAL PROJECT NO. C2025-26	MARATHON PROJECT NO. 1805-25	PROJECT MANAGER: CP	DRAWN BY: SW																		


File: Z:\Engineering\Job Files\1805-25\Drawings\Sheets\GP-B18.dwg. Last saved: 3/31/2025, Plot Date: 4/22/2025, By: COLE PAPASERGI, Plot Style: MARATHON STANDARD.CTB

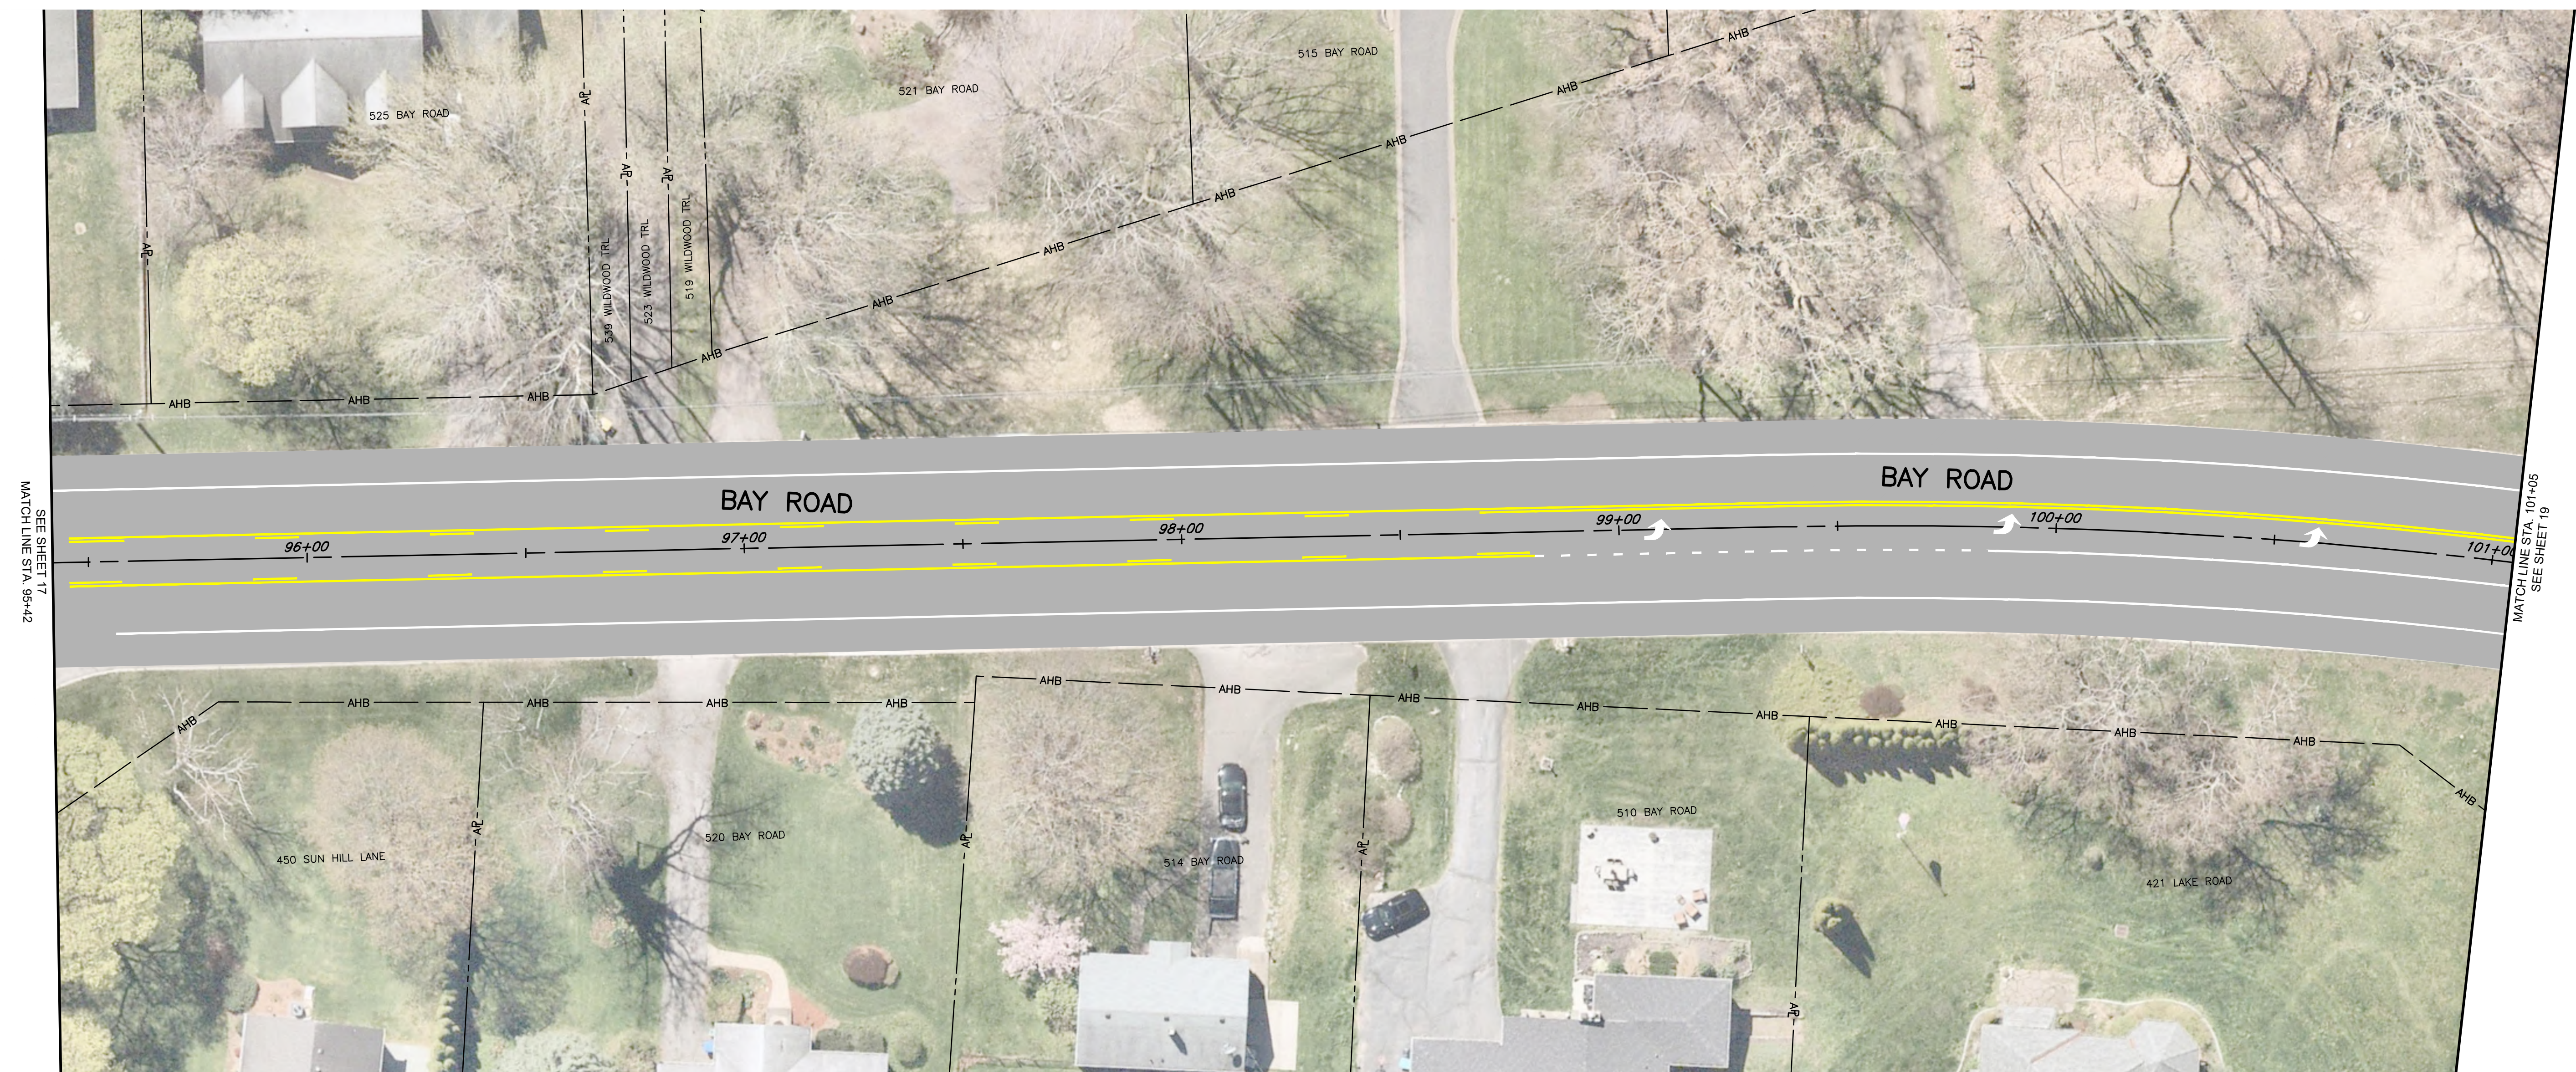

LEGEND:

— — — — — AHB — — — — — APPROXIMATE HIGHWAY BOUNDARY

— — — — — AR — — — — — APPROXIMATE PROPERTY LINE

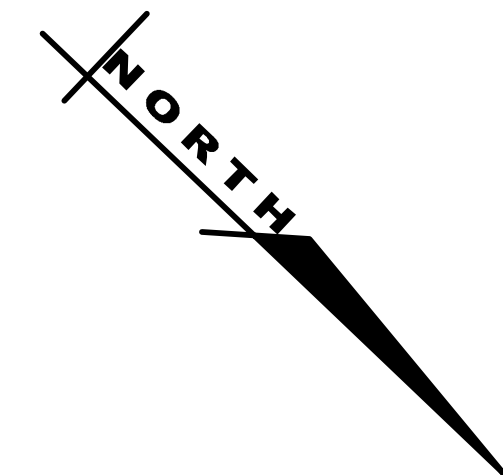

S	GENERAL PLAN		PROJECT NAME MCDOT 2026-2027 HWY MAINT BID 16		COUNTY ROAD 16
	SCALE: 1"=20'		LIMITS		
	DATE ISSUED: 04/21/2025		BAY ROAD		
	DRAWING NO. GP-B18		TOWN		
	CAPITAL PROJECT NO. C2025-26		TOWN		
	MARATHON PROJECT NO. 1805-25		TOWN		

File: Z:\Engineering\Job_Files\1805-25\Drawings\Sheets\GP-B19.dwg, Last saved: 3/31/2025, Plot Date: 4/22/2025, By: COLE PAPASEROI, Plot Style: MARATHON STANDARD.CTB

LEGEND:

AHB

APPROXIMATE HIGHWAY BOUNDARY

APL

APPROXIMATE PROPERTY LINE



PRELIMINARY STRIPING PLANS

PROJECT NAME		COUNTY ROAD	
MCDOT 2026-2027 HWY MAINT BID		16	
LIMITS			
BAY ROAD			
TOWN			
TOWN			
CAPITAL PROJECT NO.	C2025.26	MARATHON PROJECT NO.	1805-25
GENERAL PLAN			
SCALE: 1"=20'			
DATE ISSUED: 04/21/2025			
DRAWING NO.	GP-B19	19	19
PROJECT MANAGER:		CP	SW
DRAWN BY:		CP	SW
MARATHON ENGINEERING		DRAFT	
39 CASCADE DRIVE			
ROCHESTER, NY 14614			
PHONE 585-458-7770			
www.marathoneng.com			
NO DATE		BY:	
REVISION			