


HINCHEY ROAD (COUNTY ROAD 237)  
TYPICAL SECTION - SUPERELEVATED

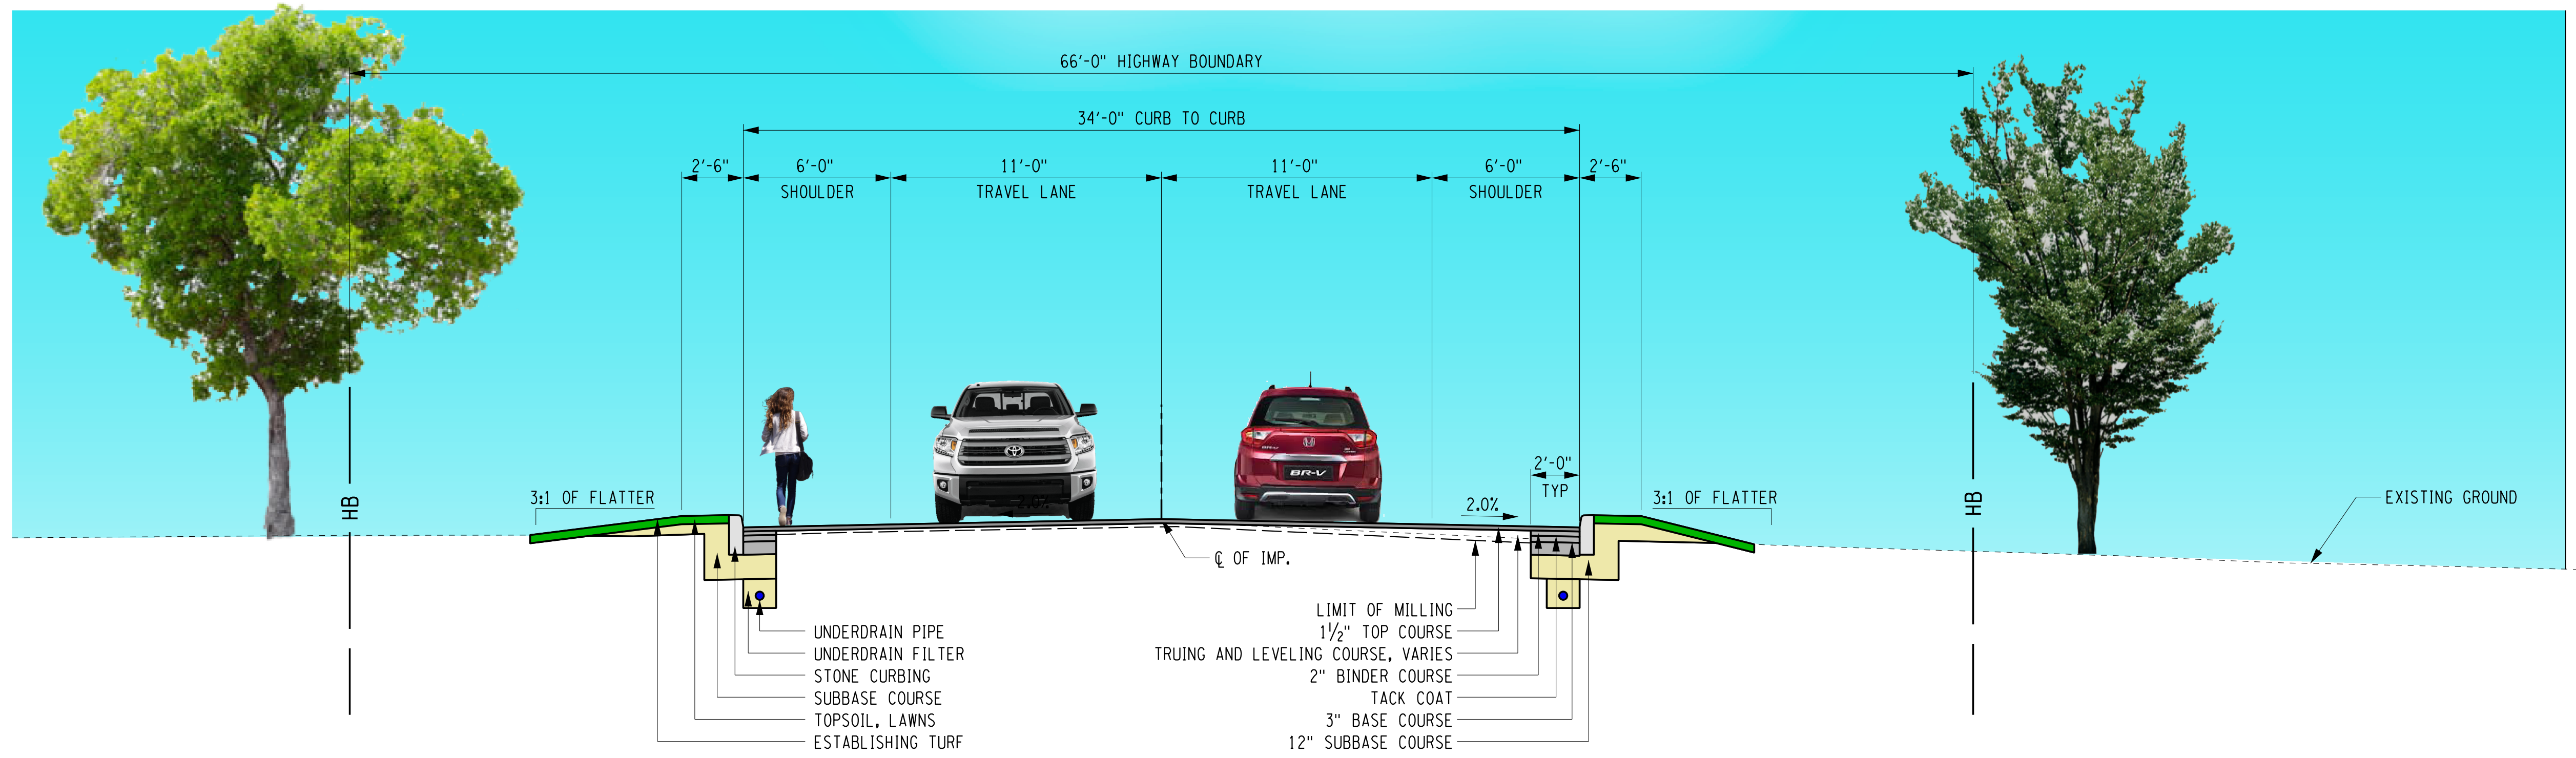

HINCHEY ROAD (COUNTY ROAD 237)  
TYPICAL SECTION - NORMAL CROWN


PLOTDRW: pdf\_color\_full.mxd  
 MODEL: TYP-1  
 DATE: 1/28/2021 10:28:56 AM  
 FILE: H:\2021\20210128\Hinchey Rd Improvement\Drawings\Transportation\PlanSet\201826\_TYP\_1.dwg  
 PROJECT MANAGER: RICHARD BENNETT  
 ENGINEER: RICHARD BENNETT  
 DESIGNER: BRIDGET DEHAAN

**RECORD PLANS**

I HEREBY CERTIFY BY MY SIGNATURE, THAT I HAVE PREPARED THIS RECORD DRAWING WHICH IS, TO THE BEST OF MY KNOWLEDGE, INFORMATION AND BELIEF, A TRUE REPRESENTATION OF THE WORK AS CONSTRUCTED.

DATE: \_\_\_\_\_

NO.	REVISION	BY	DATE
1			
2			
3			
4			
5			

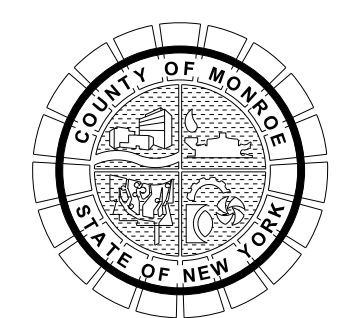

PROJECT/CLIENT

HINCHEY ROAD IMPROVEMENTS  
COUNTY ROAD 237

MONROE COUNTY  
DEPARTMENT OF TRANSPORTATION

DRAWING TITLE

TYPICAL SECTIONS

TYP-1

PROJECT NUMBER  
2201826

DATE  
1/28/2021

DRAWING NUMBER  
TYP-1

If it is a violation of New York Education Law Article 145, Sec. 7209, for any person, unless acting under the direction of a licensed architect, professional engineer, or land surveyor, to alter an item in any way, if an item bearing the seal of an architect, engineer, or land surveyor is altered; the altering architect, engineer, or land surveyor shall affix to the item their seal and notation "altered by" followed by their signature and date of such alteration, and a specific description of the alteration.