

PROJECT MANAGER: RICHARD BENNETT
ENGINEER: RICHARD BENNETT
DESIGNER: BRIDGET DEHAAN

PLTDRWA pdf_Color_half.plt
TYP-1
MODEL
DATE TIME 6/23/2021 2:48:45 PM

RECORD PLANS	
I HEREBY CERTIFY BY MY SIGNATURE, THAT I HAVE PREPARED THIS RECORD DRAWING WHICH IS, TO THE BEST OF MY KNOWLEDGE, INFORMATION AND BELIEF, A TRUE REPRESENTATION OF THE WORK AS CONSTRUCTED.	
DATE:	

NO.	REVISION	BY	DATE
1			
2			
3			
4			
5			

It is a violation of New York Education Law Article 145 Sec.7209, for any person, unless acting under the direction of a licensed architect, professional engineer, or land surveyor, to alter an item in any way, if, on item bearing the seal of an architect, engineer, or land surveyor is altered; the altering architect, engineer, or land surveyor shall affix to the item their seal and notation "altered by" followed by their signature and date of such alteration, and a specific description of the alteration.



LaBella
Powered by partnership.



© 2020 LaBella Associates

PROJECT/CLIENT

HINCHEY ROAD IMPROVEMENTS
COUNTY ROAD 237
MONROE COUNTY
DEPARTMENT OF TRANSPORTATION

DRAWING TITLE

TYPICAL SECTIONS

PROJECT NUMBER



2201826

DATE

6/23/2021

DRAWING NUMBER

TYP-1

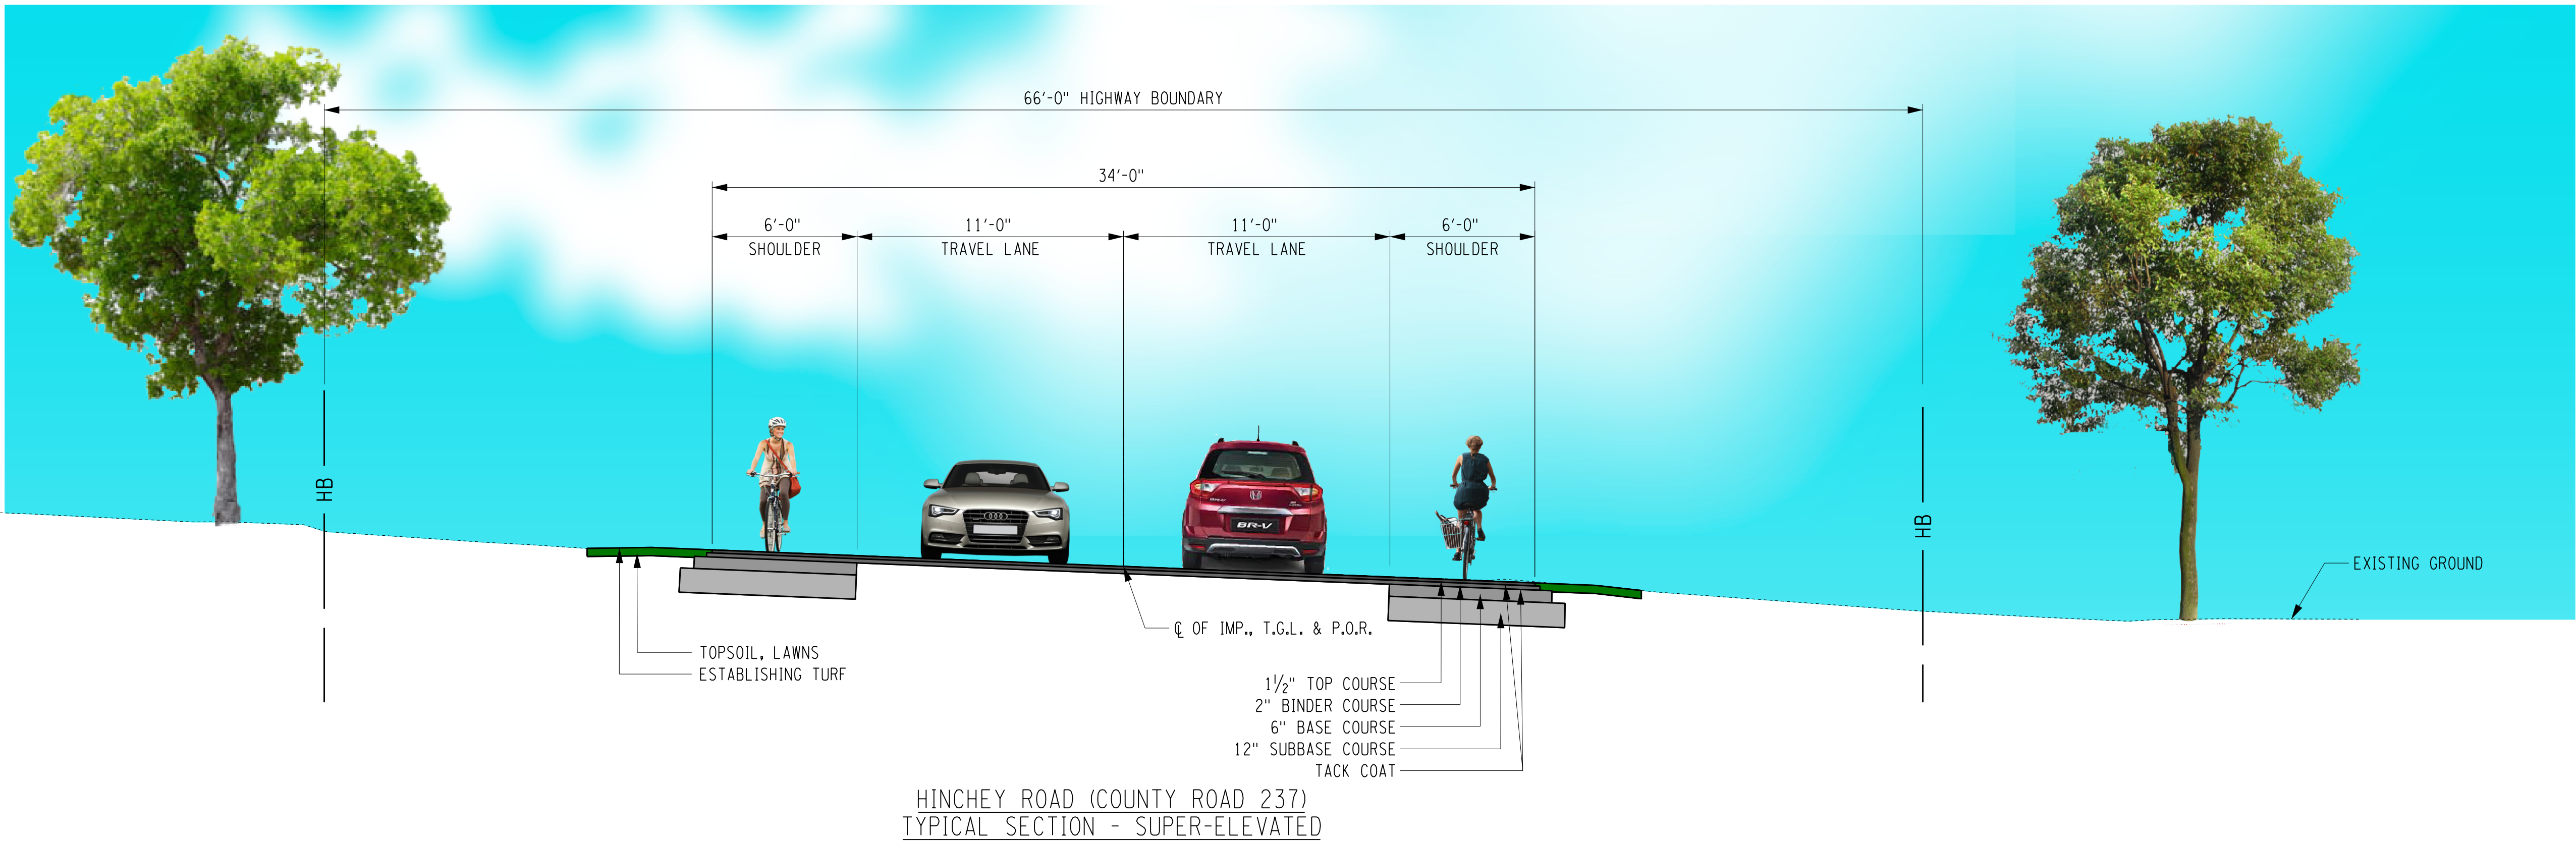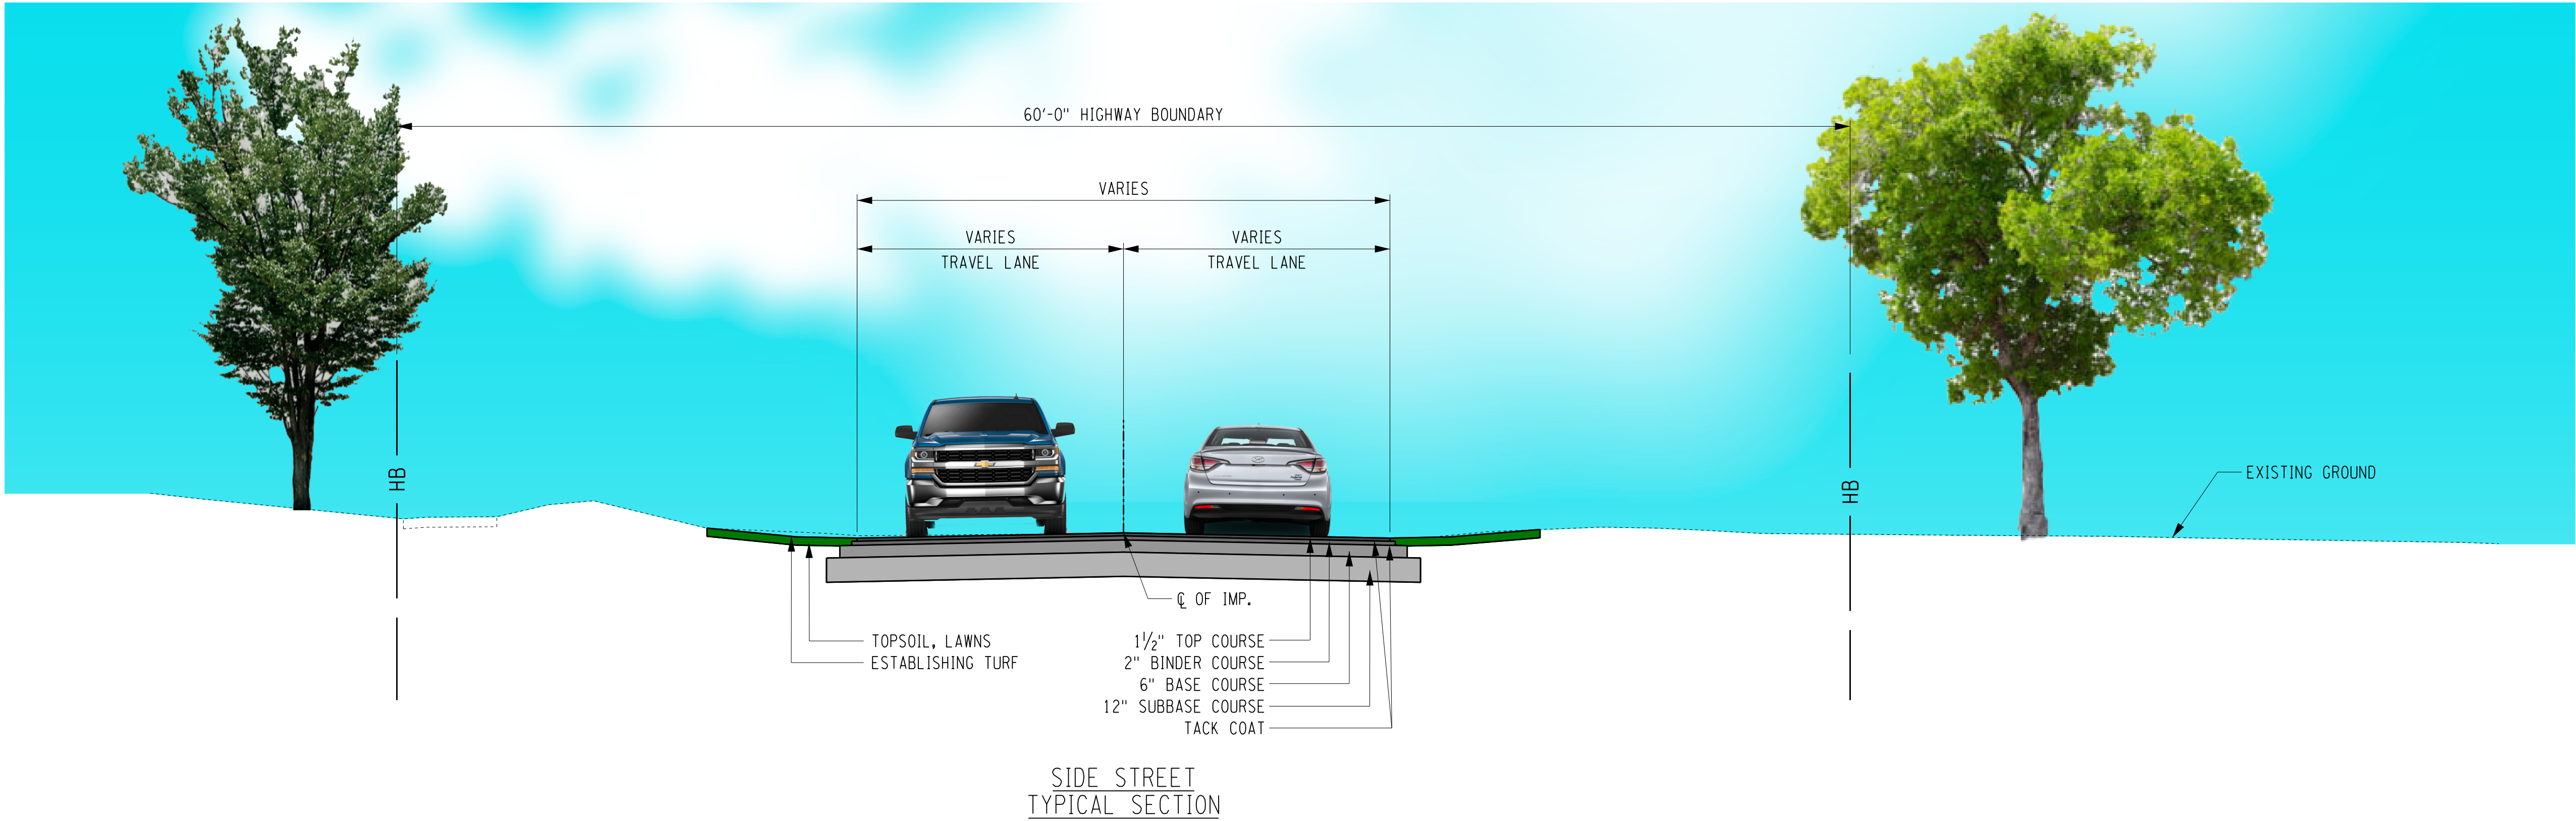


RECORD PLANS	
I HEREBY CERTIFY BY MY SIGNATURE, THAT I HAVE PREPARED THIS RECORD DRAWING WHICH IS, TO THE BEST OF MY KNOWLEDGE, INFORMATION AND BELIEF, A TRUE REPRESENTATION OF THE WORK AS CONSTRUCTED.	
DATE: _____	

NO.	REVISION	BY	DATE
1			
2			
3			
4			
5			

It is a violation of New York Education Law Article 145 Sec.7209, for any person, unless acting under the direction of a licensed architect, professional engineer, or land surveyor, to alter an item in any way, if an item bearing the seal of an architect, engineer, or land surveyor is altered; the altering architect, engineer, or land surveyor shall affix to the item their seal and notation "altered by" followed by their signature and date of such alteration, and a specific description of the alteration.

**LaBella**
Powered by partnership.

© 2020 LaBella Associates

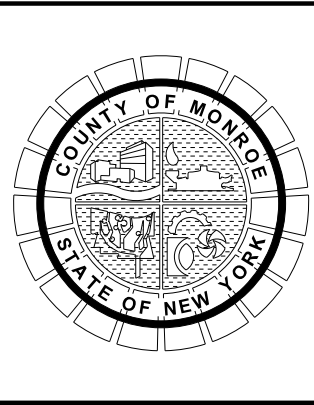

PROJECT/CLIENT

HINCHEY ROAD IMPROVEMENTS
COUNTY ROAD 237

MONROE COUNTY
DEPARTMENT OF TRANSPORTATION

DRAWING TITLE

TYPICAL SECTIONS

PROJECT NUMBER
2201826

DATE
6/23/2021

DRAWING NUMBER
TYP-2