


GRANITE CURB TYPE C  
ITEM 609.0203

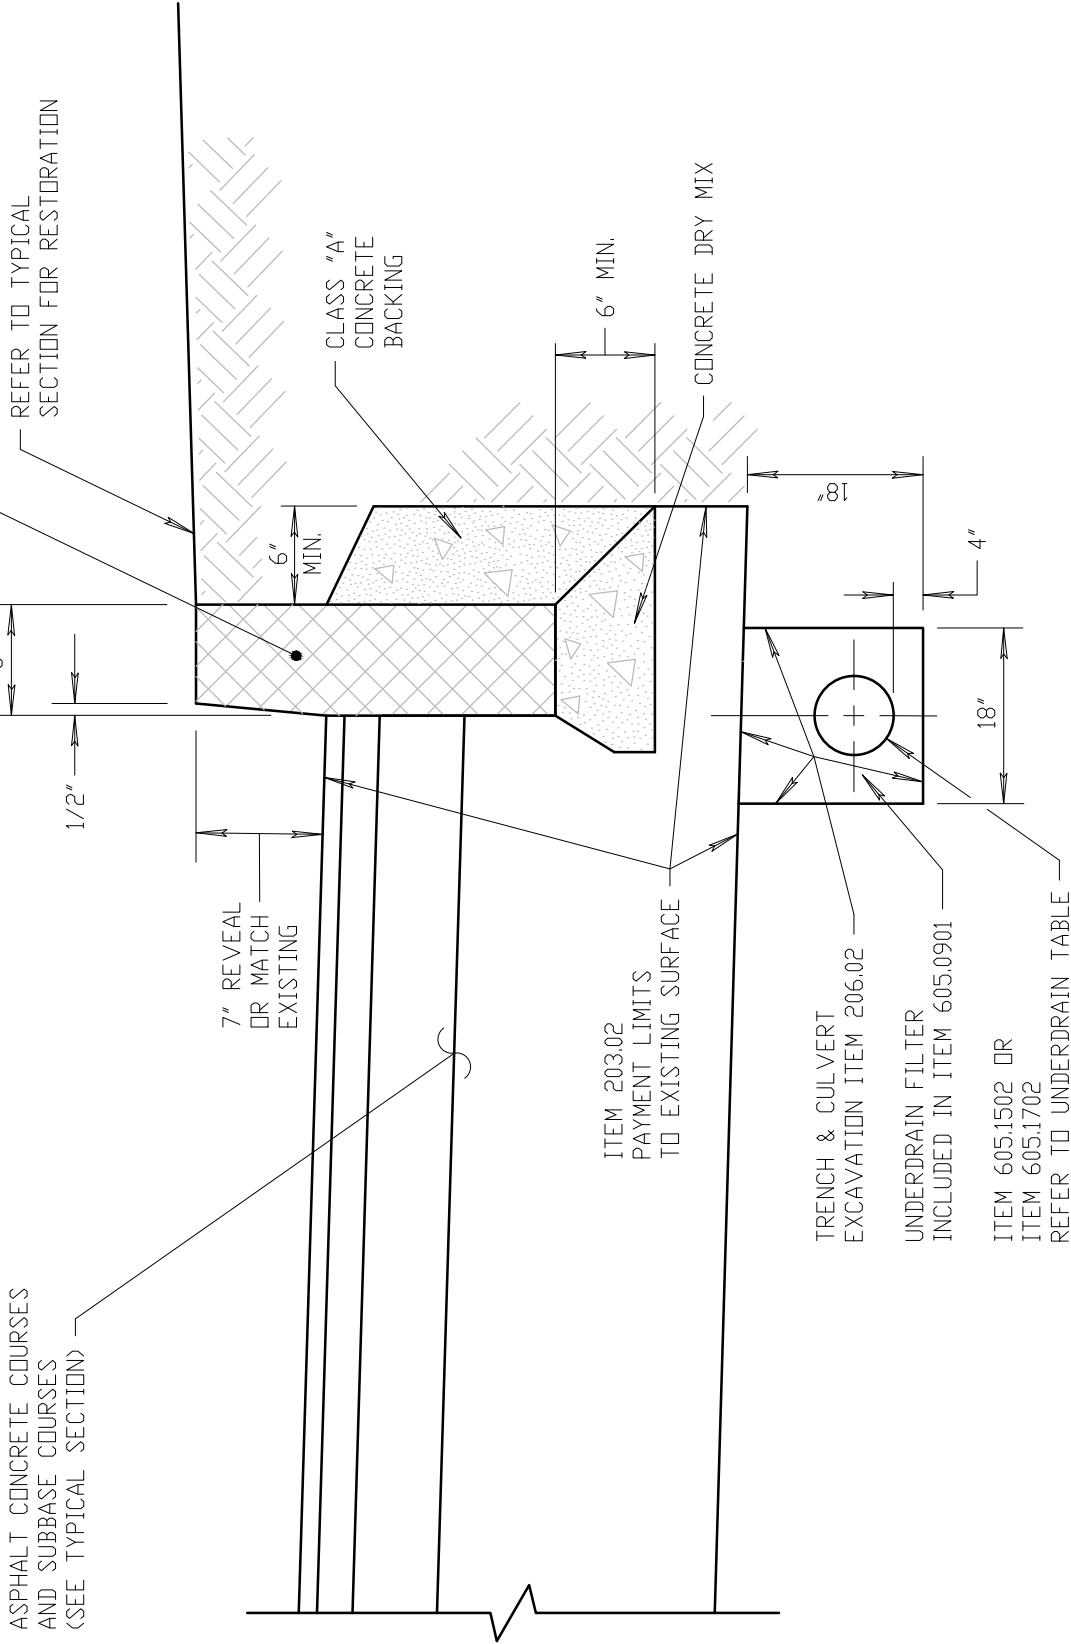

# GRANITE CURB DETAIL WITH PERFORATED UNDERDRAIN

NOT TO SCALE

7/11/13

REVISED