


REVISED 3/17/21

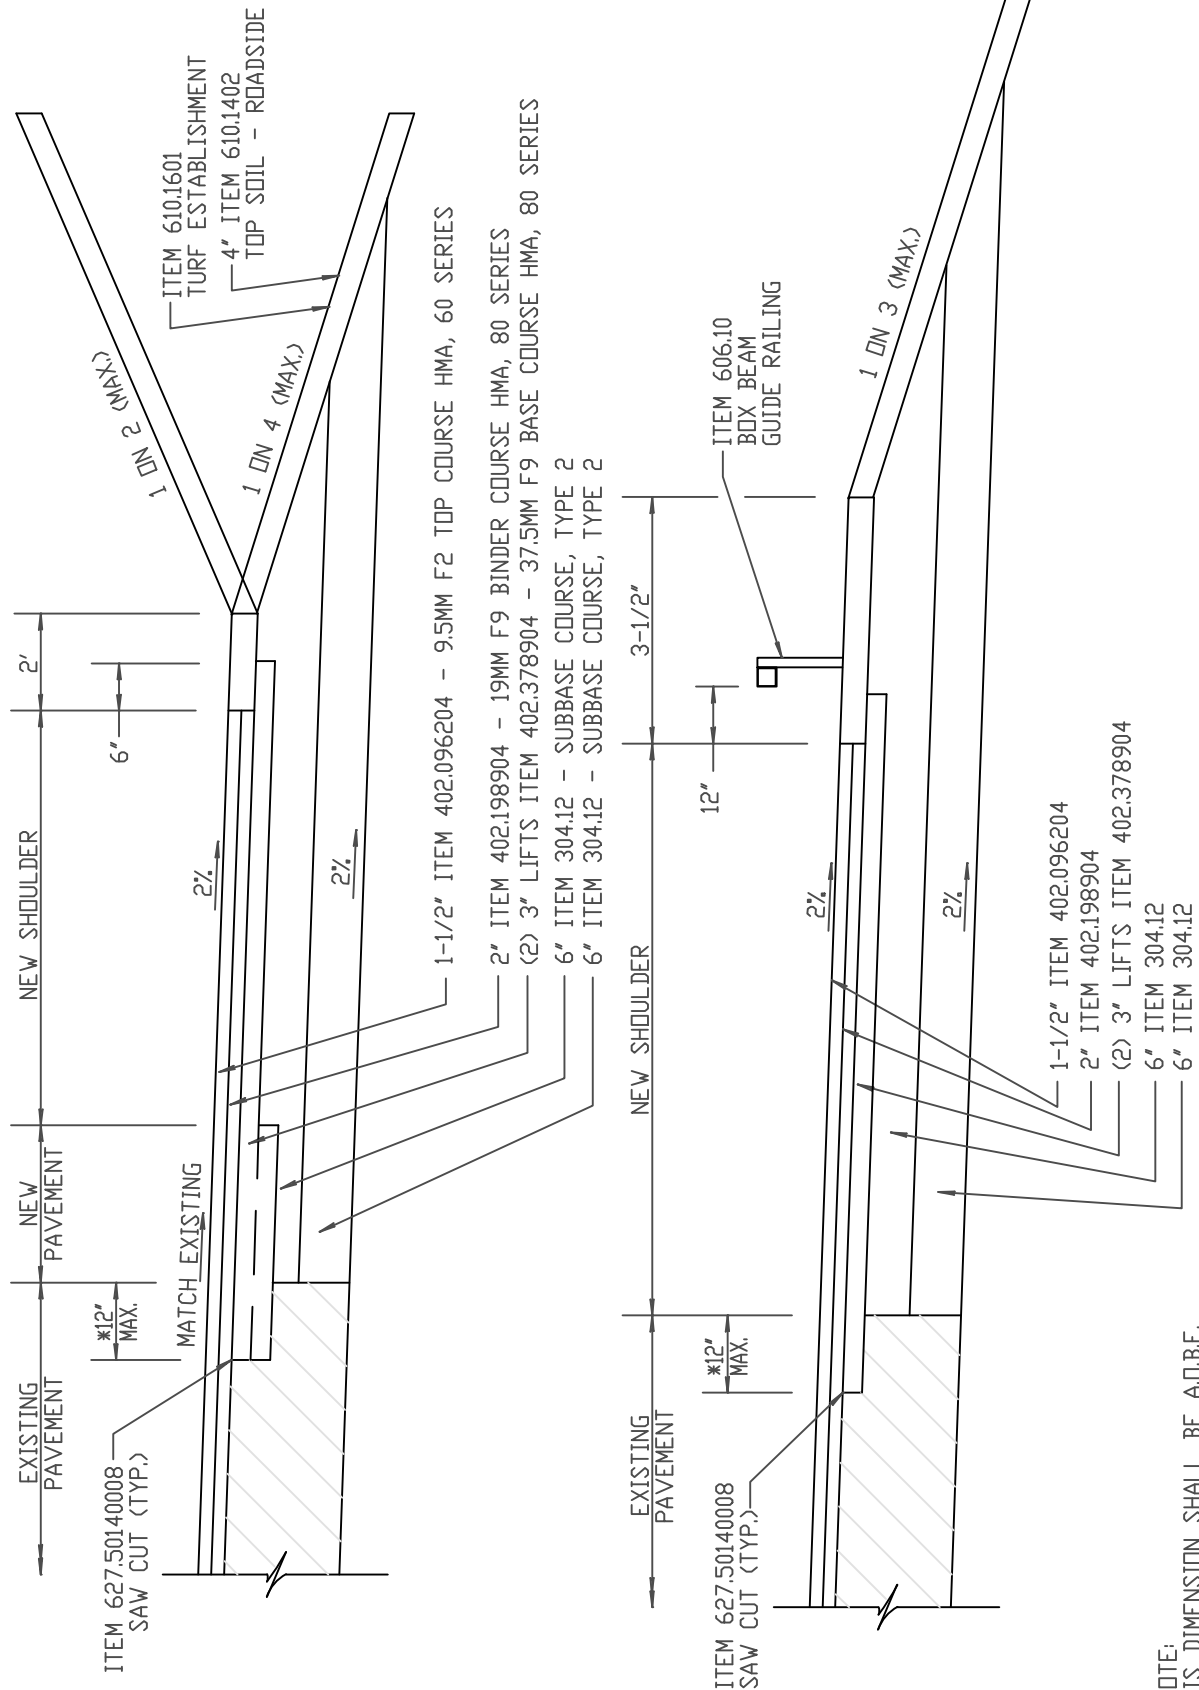

*NOTE: THIS DIMENSION SHALL BE A.D.B.E.

TYPICAL SECTION WITH NEW SHOULDERS
NOT TO SCALE