


4/1/98

REVISED

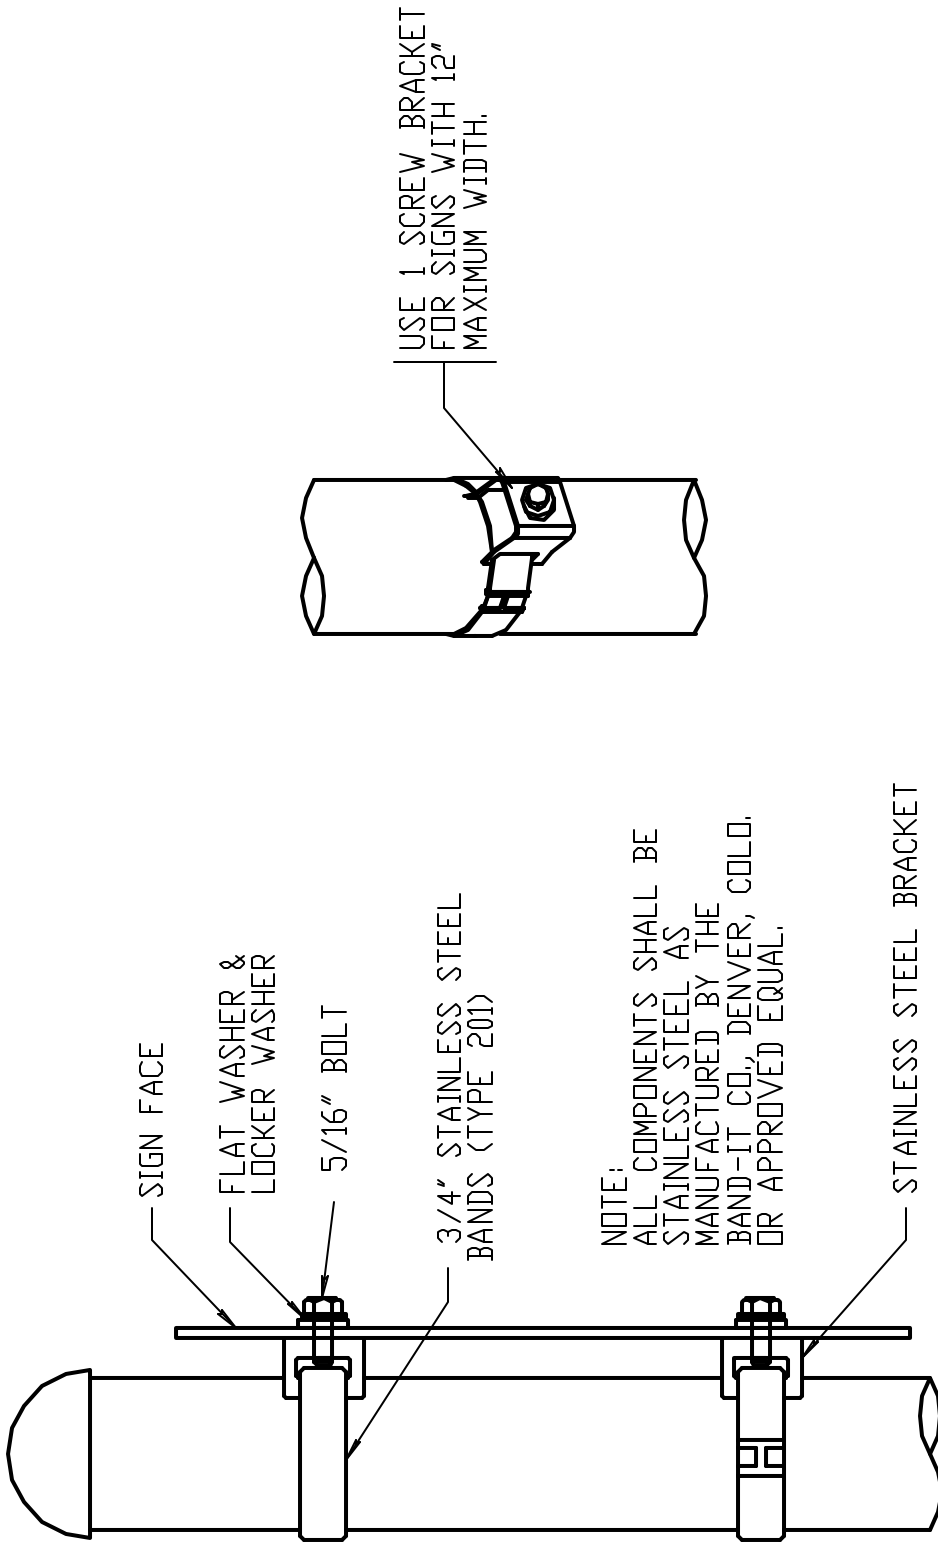

MOUNTING SIGN ON STEEL POLE

NOT TO SCALE