


4/1/98

REVISED

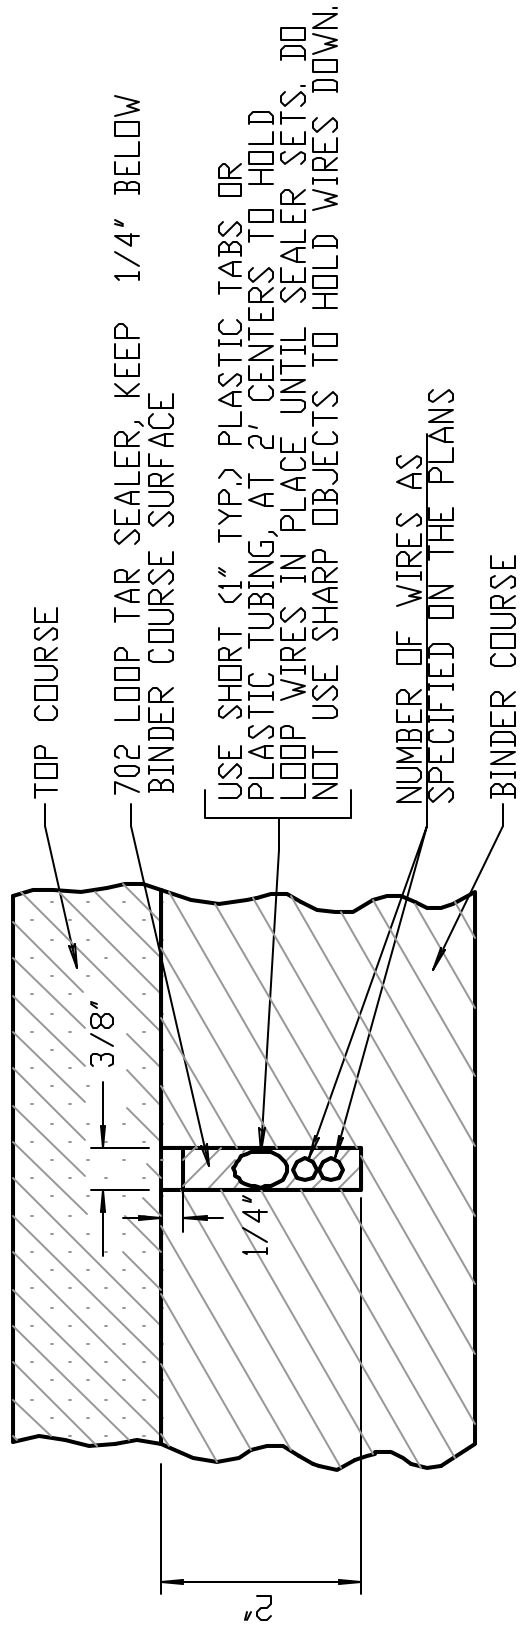

INDUCTANCE LOOP SAW CUT IN BINDER ASPHALT

NOT TO SCALE